

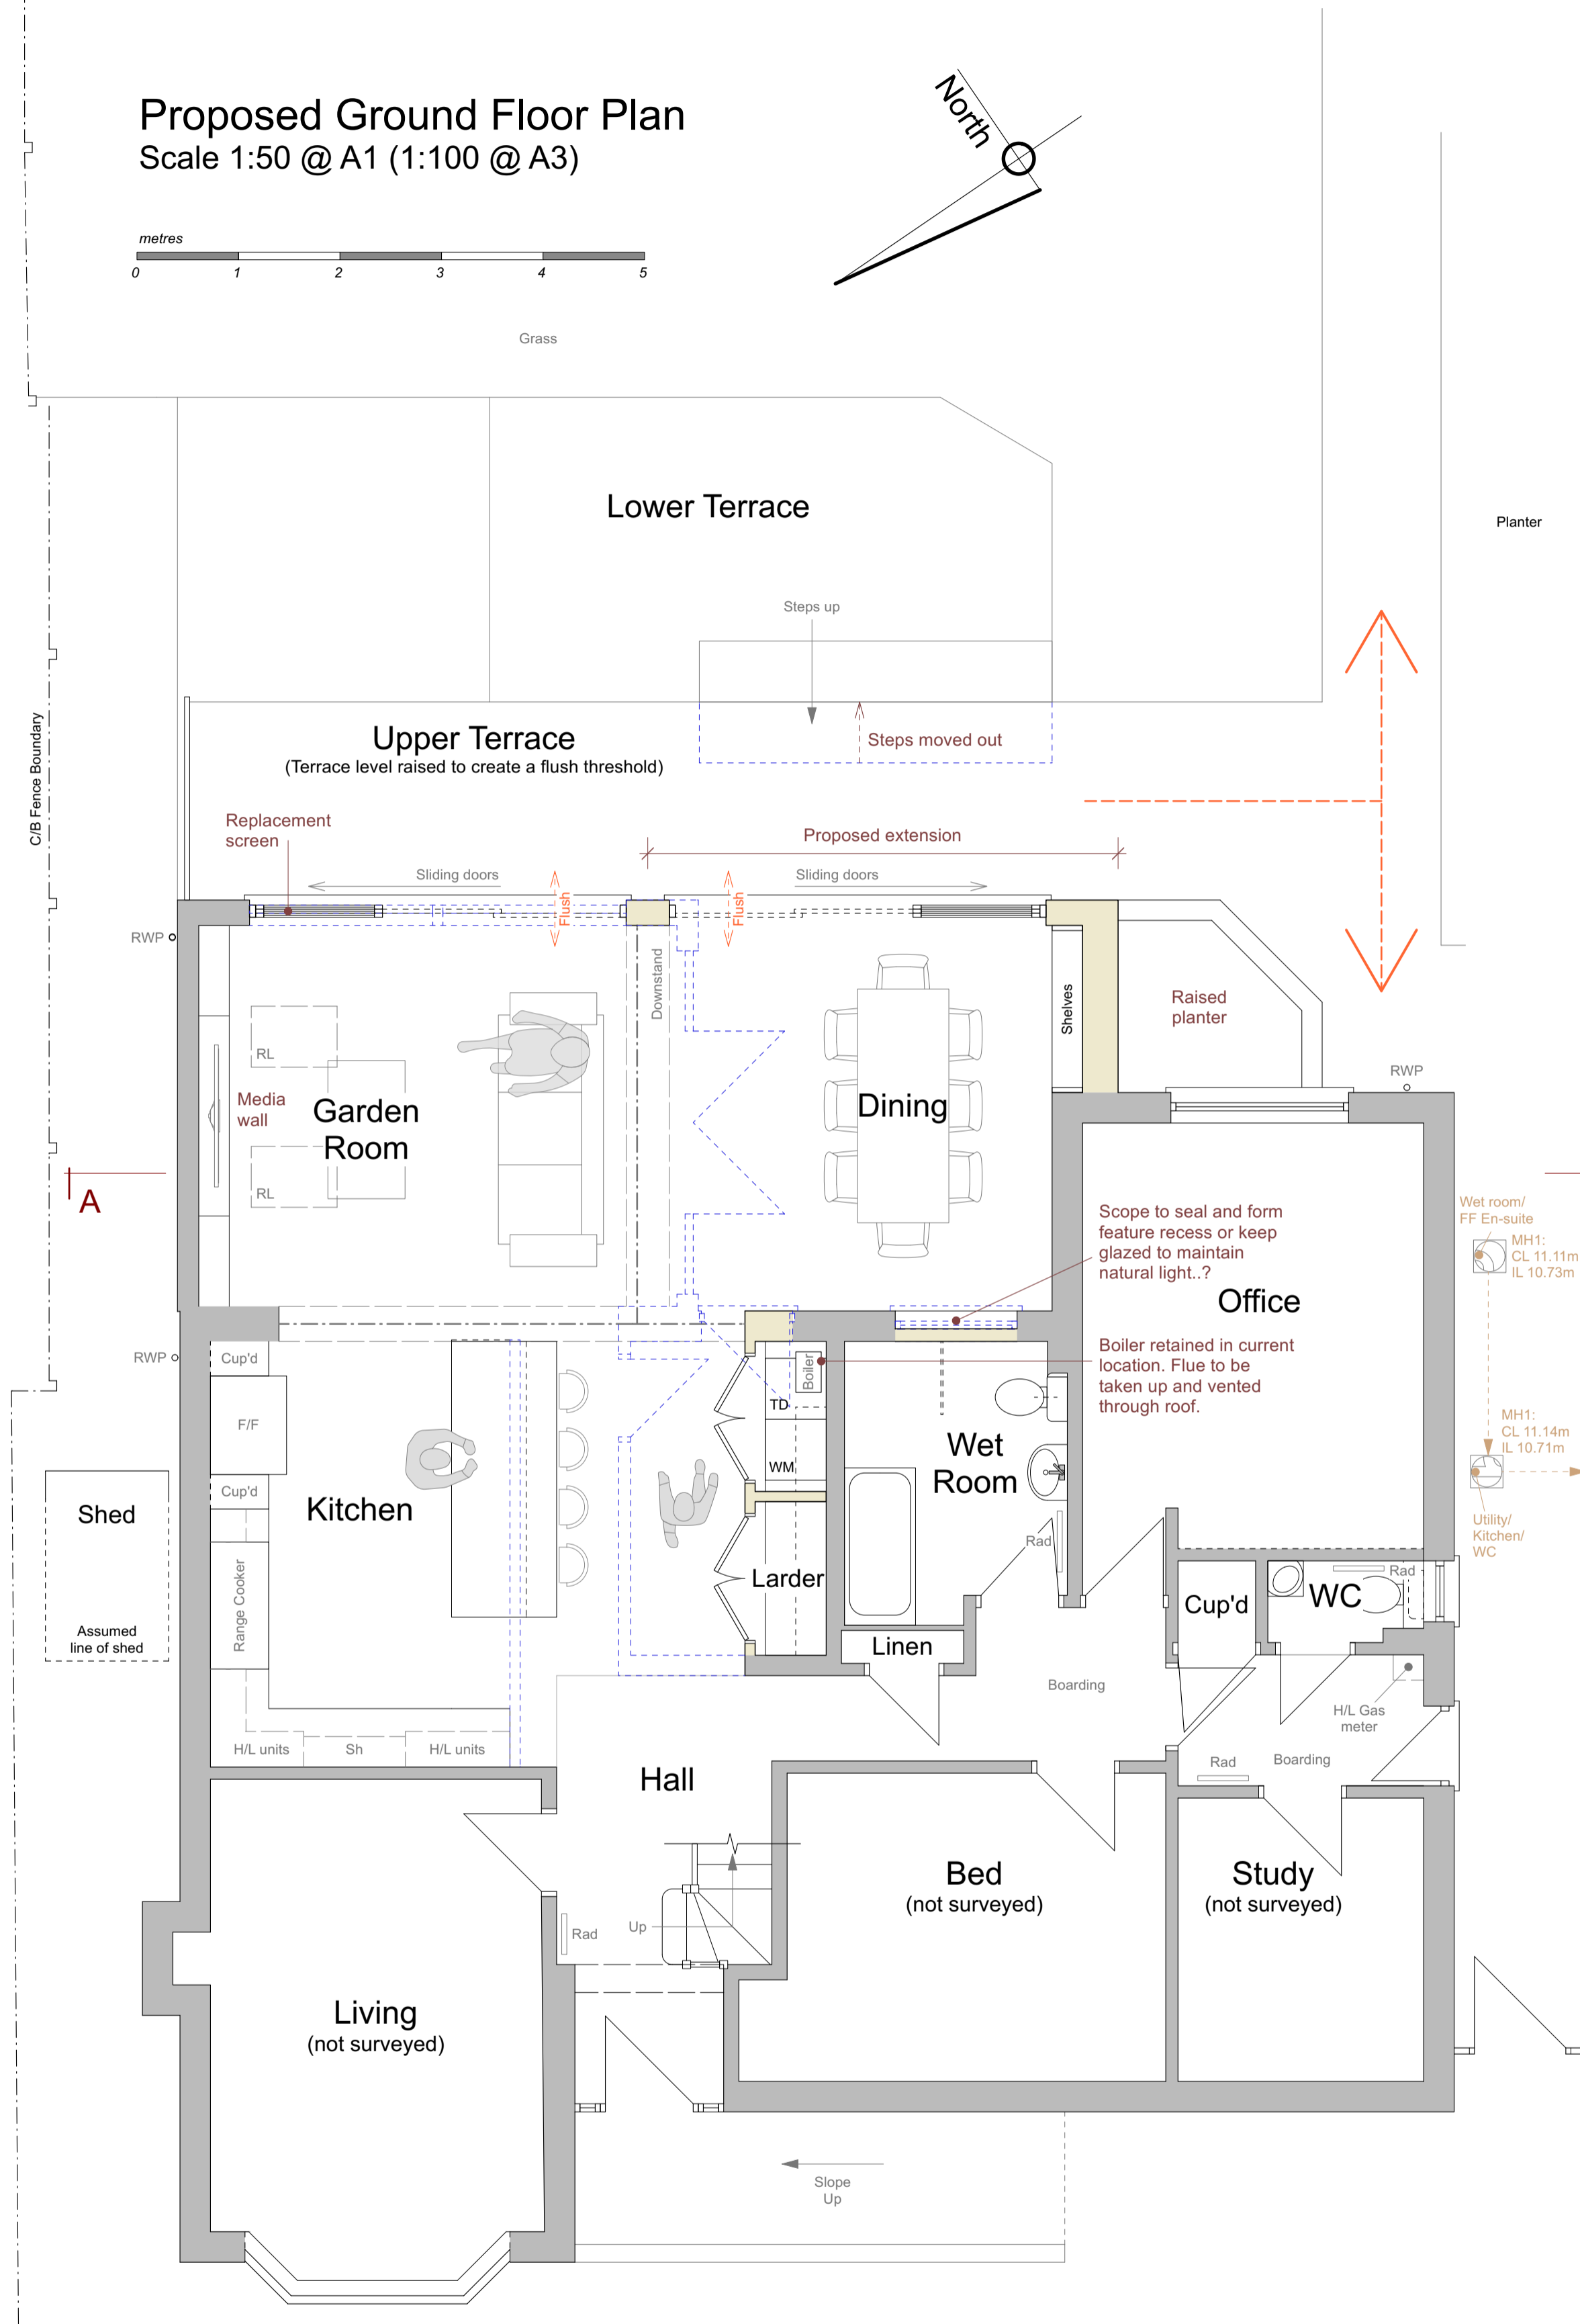


**Proposed Ground Floor Plan**  
Scale 1:50 @ A1 (1:100 @ A3)

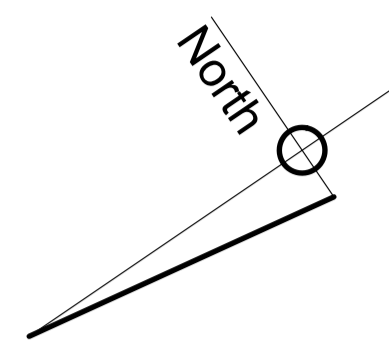

**Wall Key**

	New structure / Dry-lining
	Existing structure
	Structure removed

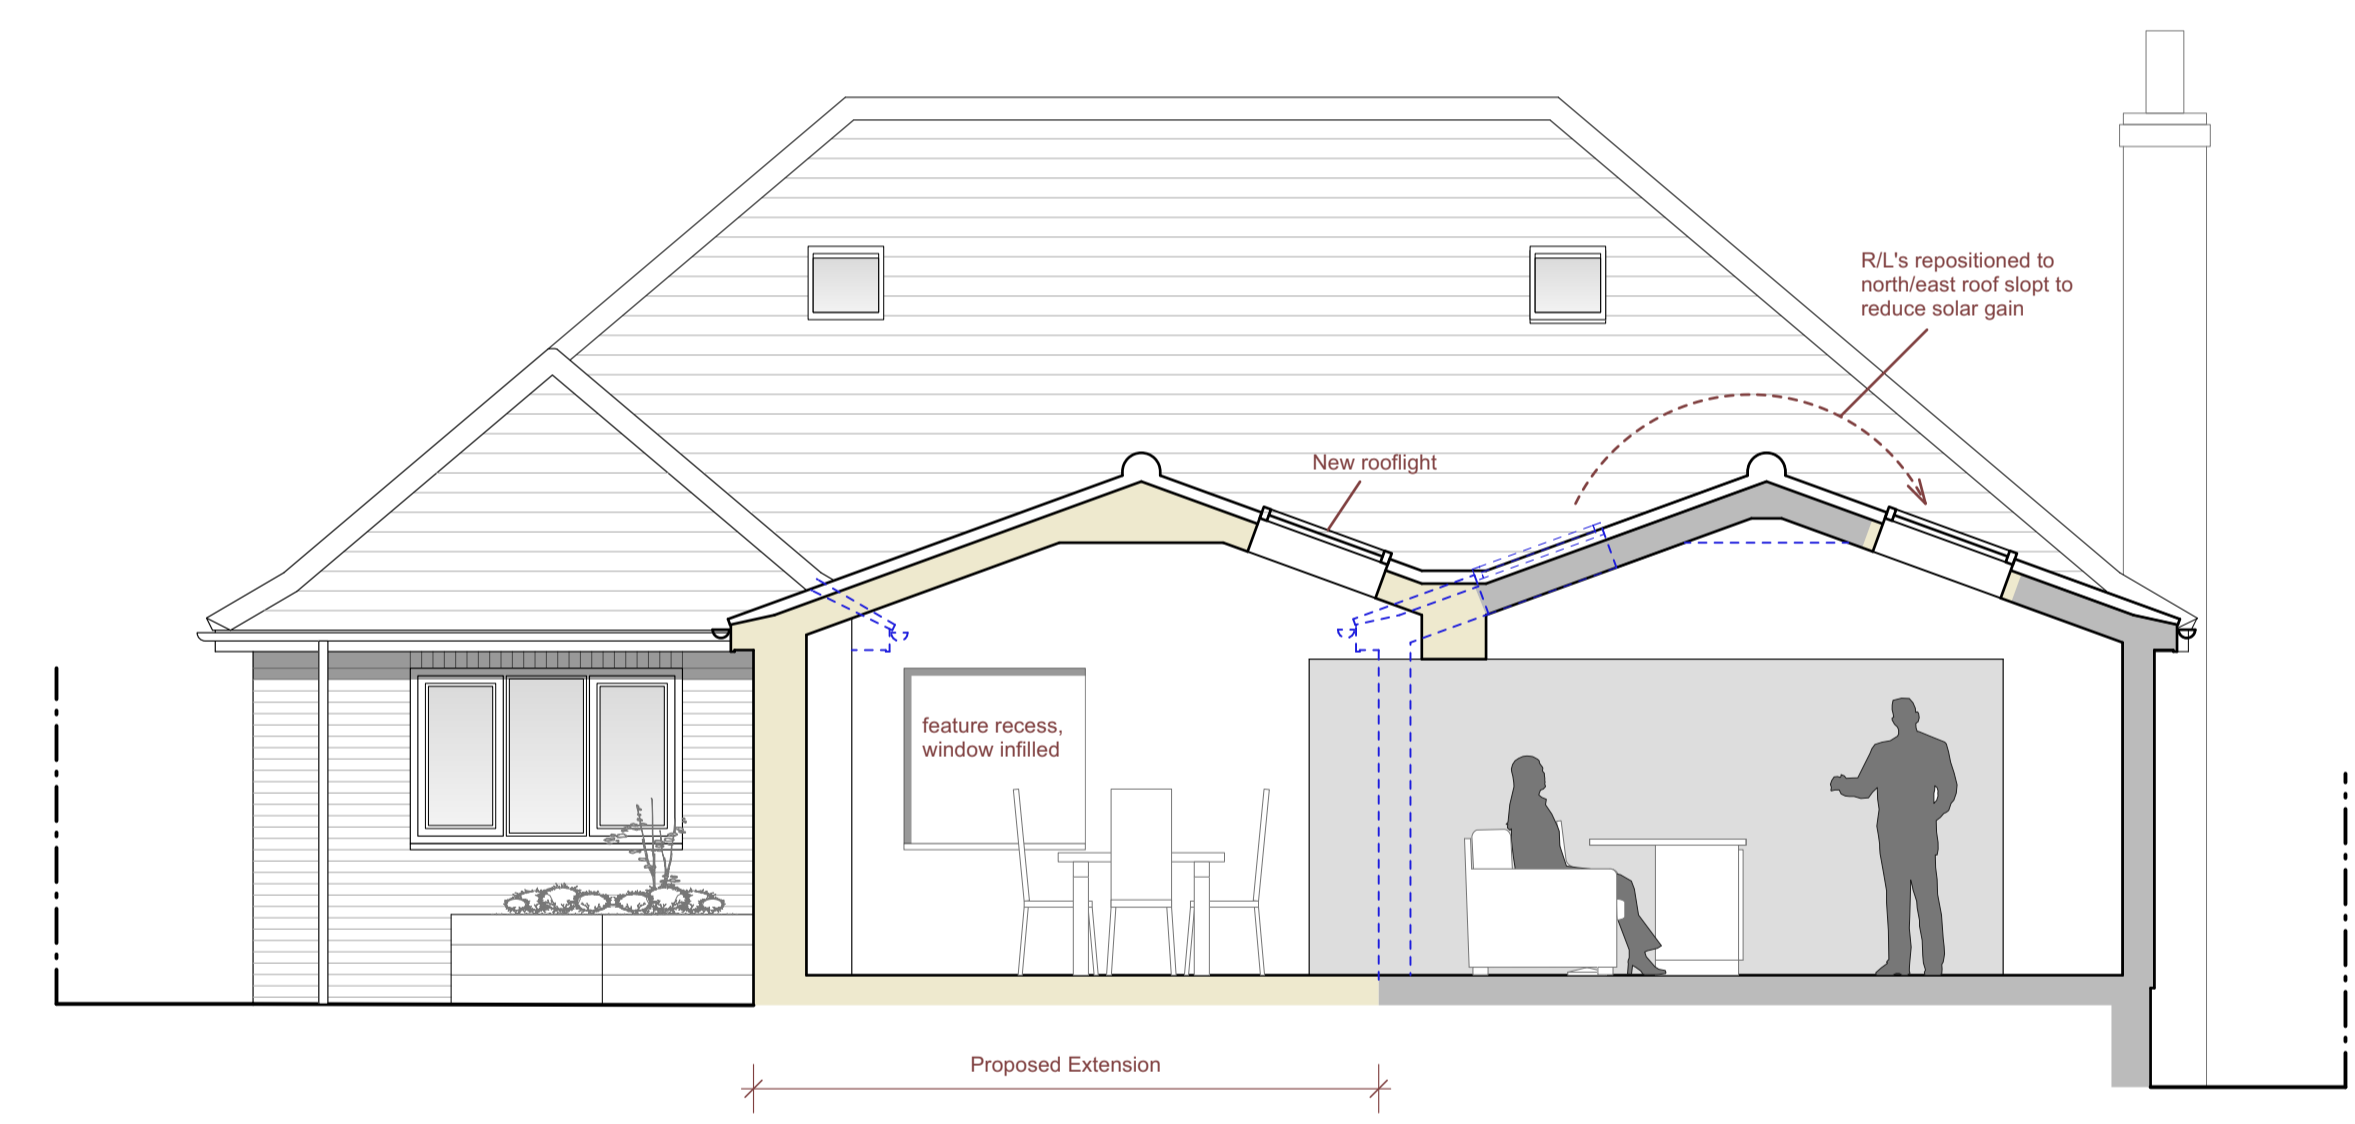

**Proposed Section**  
Scale 1:50 @ A1 (1:100 @ A3)



Contractor is responsible for all setting out and must check dimensions on site before work is put in hand. Written dimensions only to be taken, this drawing must not be scaled. JAP Architects to be immediately notified of suspected omissions or discrepancies. ©

Revisions		Revisions	

Revisions		Revisions	

# J.A.P. Architects

Market Hill, Clare, Suffolk CO10 8NN  
T: 01787 279490  
E: enquiries@japarchitects.co.uk  
W: www.japarchitects.co.uk



Project Alterations & Extension to 2 Croft Lane, Haverhill			
Title <b>Proposed Ground Floor Plan and Section</b>			
Scale 1 : 50 @ A1	Date June 2024	Revision	
Drawing No.			<b>23049-02</b>