


Proposed Rear Elevation Scale 1:50 @ A1 (1:100 @ A3)



Proposed Side (South-West) Elevation Scale 1:50 @ A1 (1:100 @ A3)

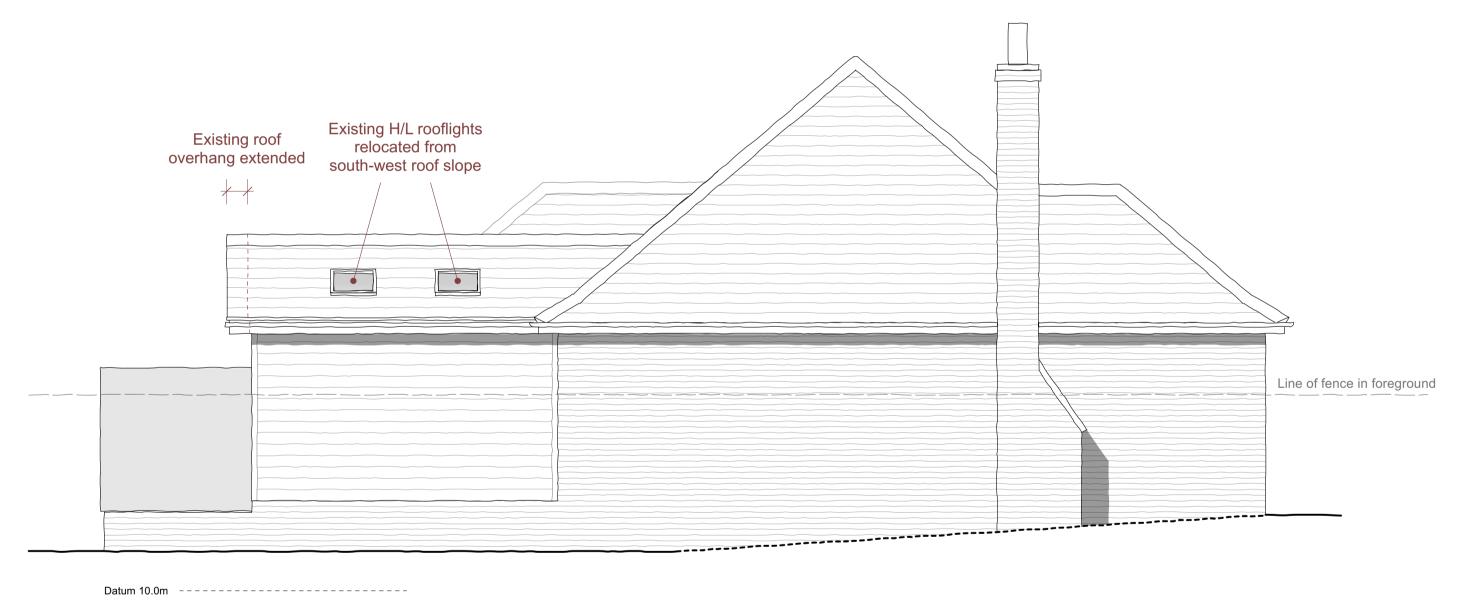

Proposed Side (North-East) Elevation Scale 1:50 @ A1 (1:100 @ A3)

Contractor is responsible for all setting out and must	Revisions		Revisions	
check dimensions on site before work is put in hand.				
Written dimensions only to be taken, this drawing				
must not be scaled. JAP Architects to be				
immediately notified of				
suspected omissions or discrepancies. $oldsymbol{\widehat{C}}$				

J.A.P. Architects

Market Hill, Clare, Suffolk CO10 8NN

T: 01787 279490 E: enquiries@japarchitects.co.uk W: www.japarchitects.co.uk

J.A.P. Architects
H
RIBA

	Project	Project Alterations & Extension to 2 Croft Lane, Haverhill						
S	Title	Proposed Elevations						
•	Scale	1 : 50 @ A1	Date	June 2024	Revision			
	Drawing	7 2 0	1)				