

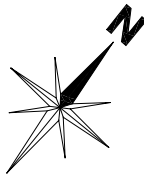


PROPOSED FLOOR PLAN 1:100@A3

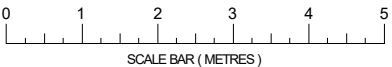

CUSTOMER AREA	204 sq.ft.
BACK OF HOUSE	983 sq.ft.
TOTAL	1187 sq.ft.

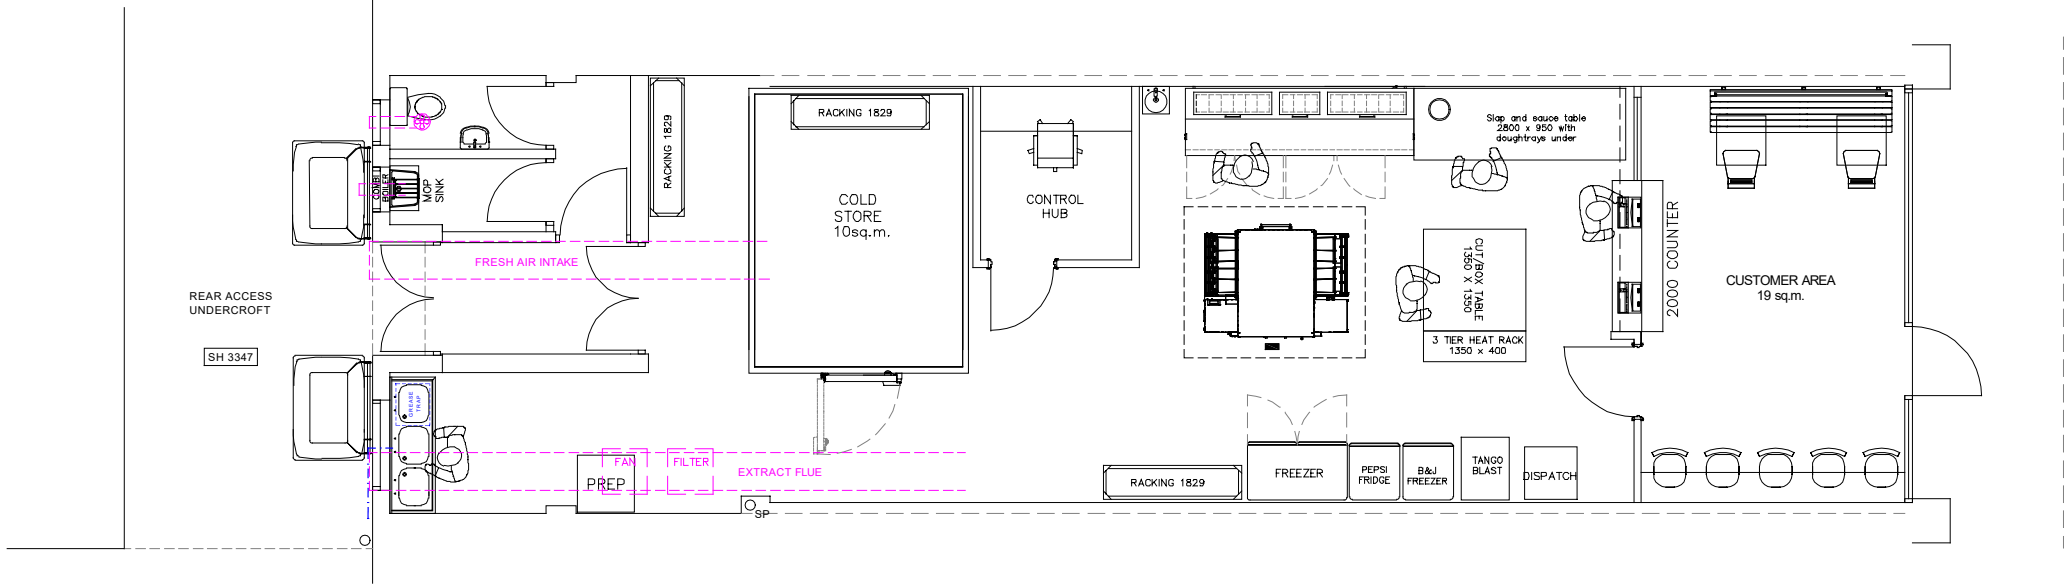

PROPOSED GROUND FLOOR
110.3sq.m / 1187sq.ft.

CH - SUSPENDED CEILING HEIGHT
SH - STRUCTURAL / SOFFIT HEIGHT
BH - BEAM HEIGHT

REV	AMENDMENT	DATE	CHKD

MA DESIGN
MARTIN ANTHONY DESIGN LIMITED

CLIENT
-

PROJECT
38 HIGH STREET
HAVERHILL
SUFFOLK
CB9 8AR

DRAWING TITLE
PROPOSED PLAN

SCALE 1:100@A3	DRAWN BY MAS	CHECKED -	DATE DEC'20
-------------------	-----------------	--------------	----------------

TO BE PRINTED ON A3 AT 100% OR NO SCALING

DRAWING NUMBER 20119-10	REVISION -
----------------------------	---------------