



©Crown Copyright and database rights 2020 OS Licence no. 100051661

Site Plan as existing Scale 1:200

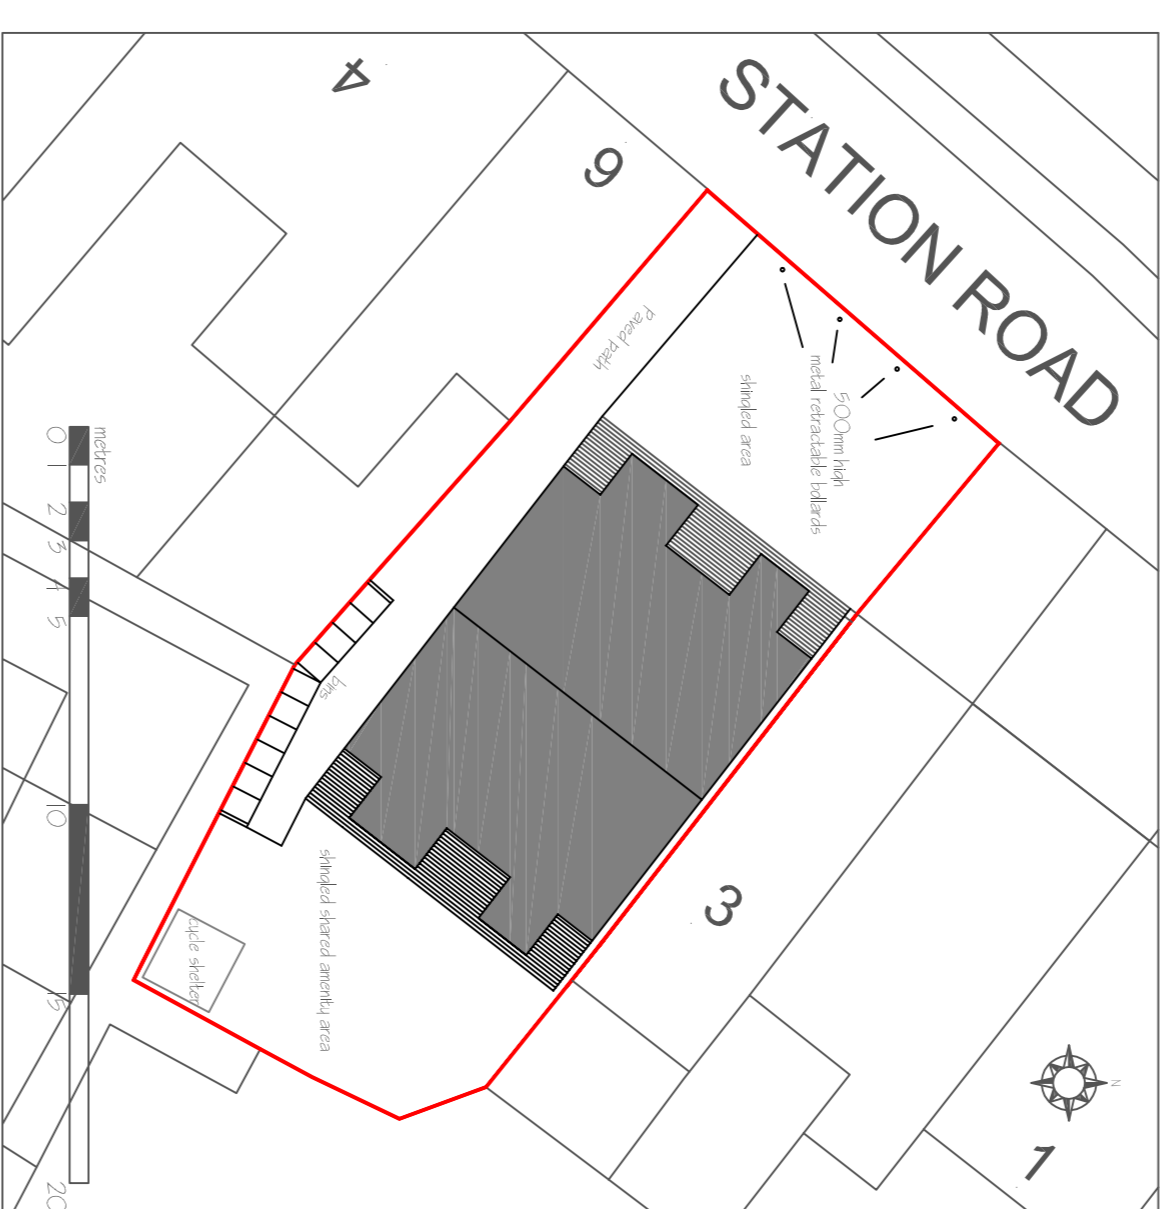

©Crown Copyright and database rights 2020 OS Licence no. 100051661

Site Plan as proposed Scale 1:200

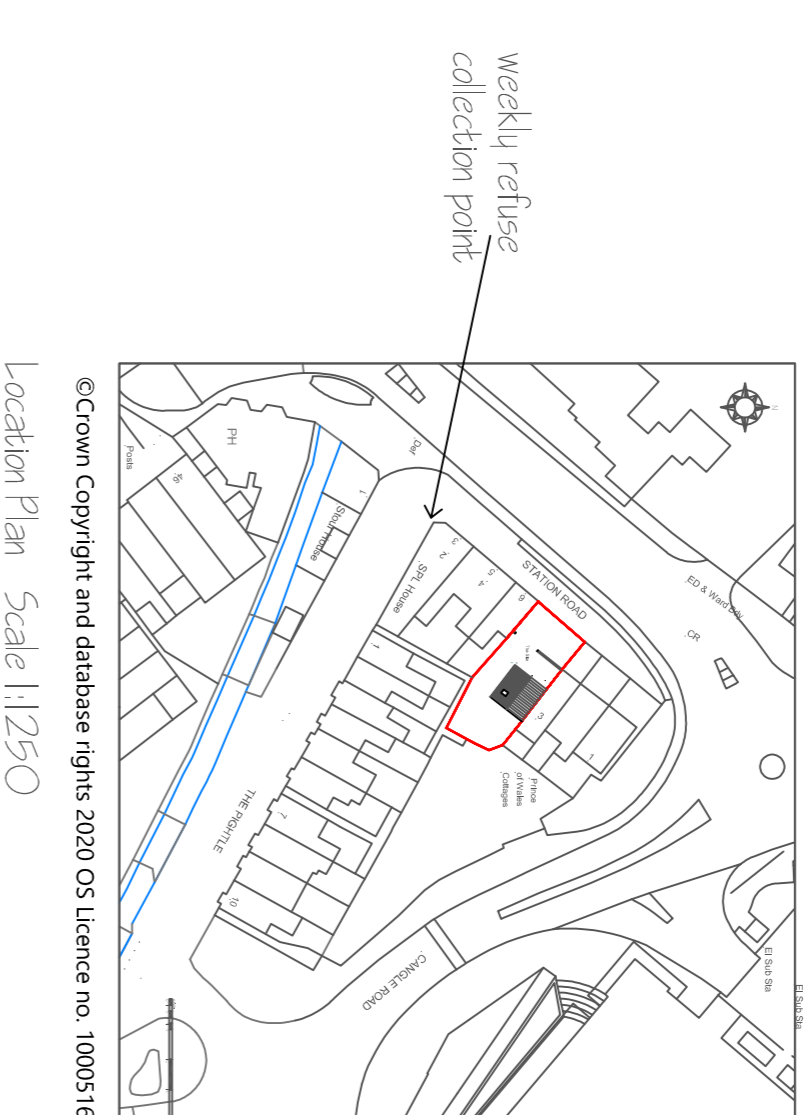

©Crown Copyright and database rights 2020 OS Licence no. 100051661

Location Plan Scale 1:1250

<p>Michael Sale M.R.I.C.S., F.C.I.O.B.          Architectural Surveyors          16 Dane Close, Kedington,          Haverhill, Suffolk, CB9 7NX          Telephone: 01440 702106          Fax: 08707 065471          email: <a href="mailto:info@michaelsale.co.uk">info@michaelsale.co.uk</a>          website: <a href="http://www.michaelsale.co.uk">www.michaelsale.co.uk</a></p>	<p>Proposed apartment building following the          demolition of industrial building at          Land adjacent 6 Station Road,          Haverhill,          Suffolk.          CB9 0EU</p>
<p>For Onions Yard Developments Ltd</p>	
<p>Drawing No: 9192/21/3          Scale: 1:200 &amp; 1:1250          Drawn By: Nicola Sale          Checked By: Michael Sale          Date: January 2021</p>	