




REVISIONS		
Rev.	Date	By

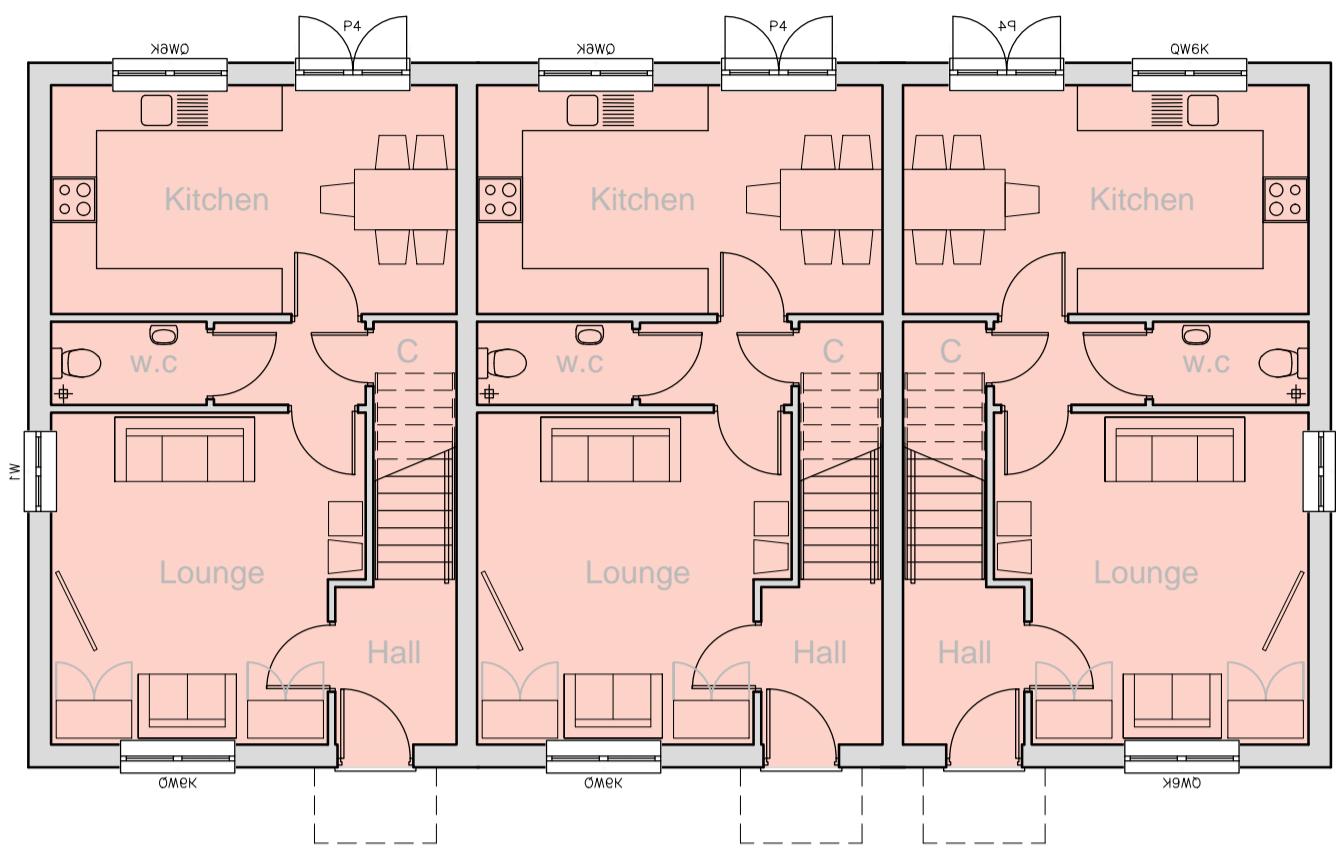


Ground Floor Plan

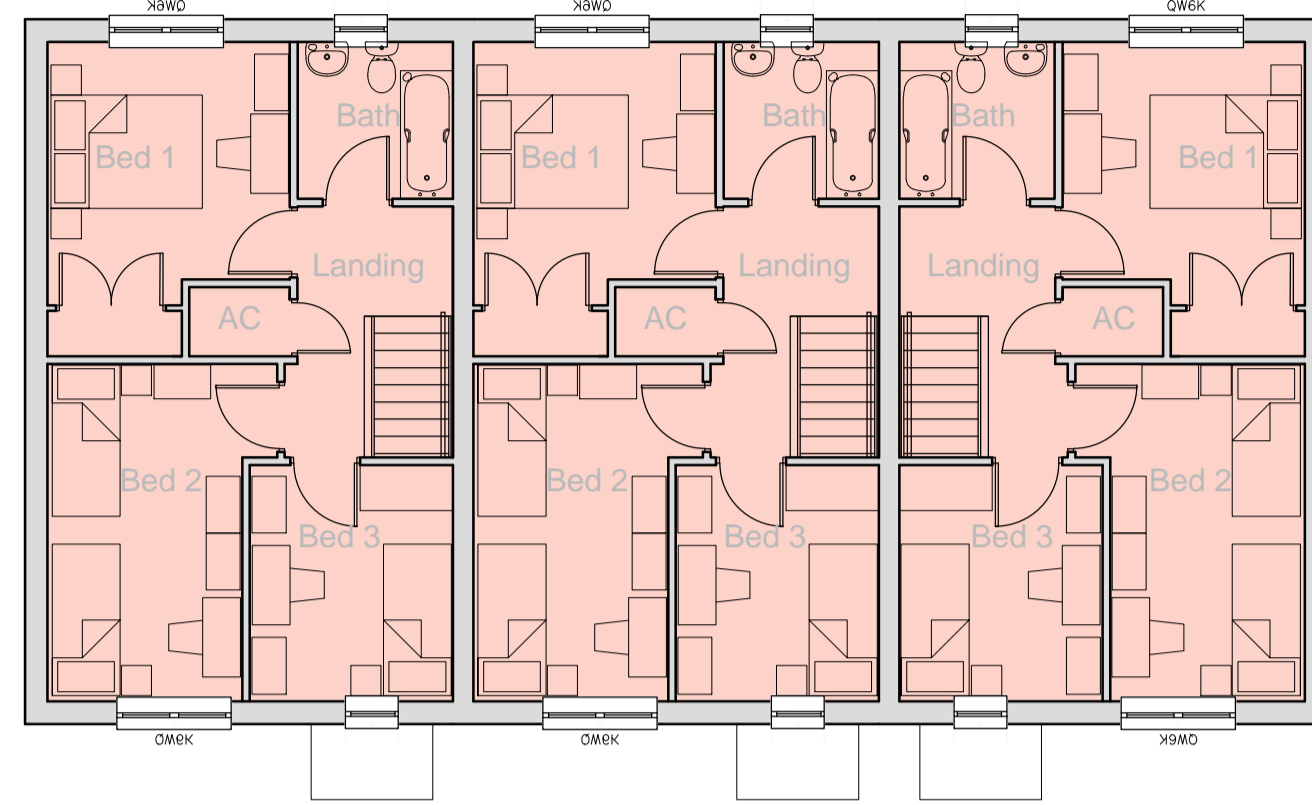

First Floor Plan

 


Roof Plan

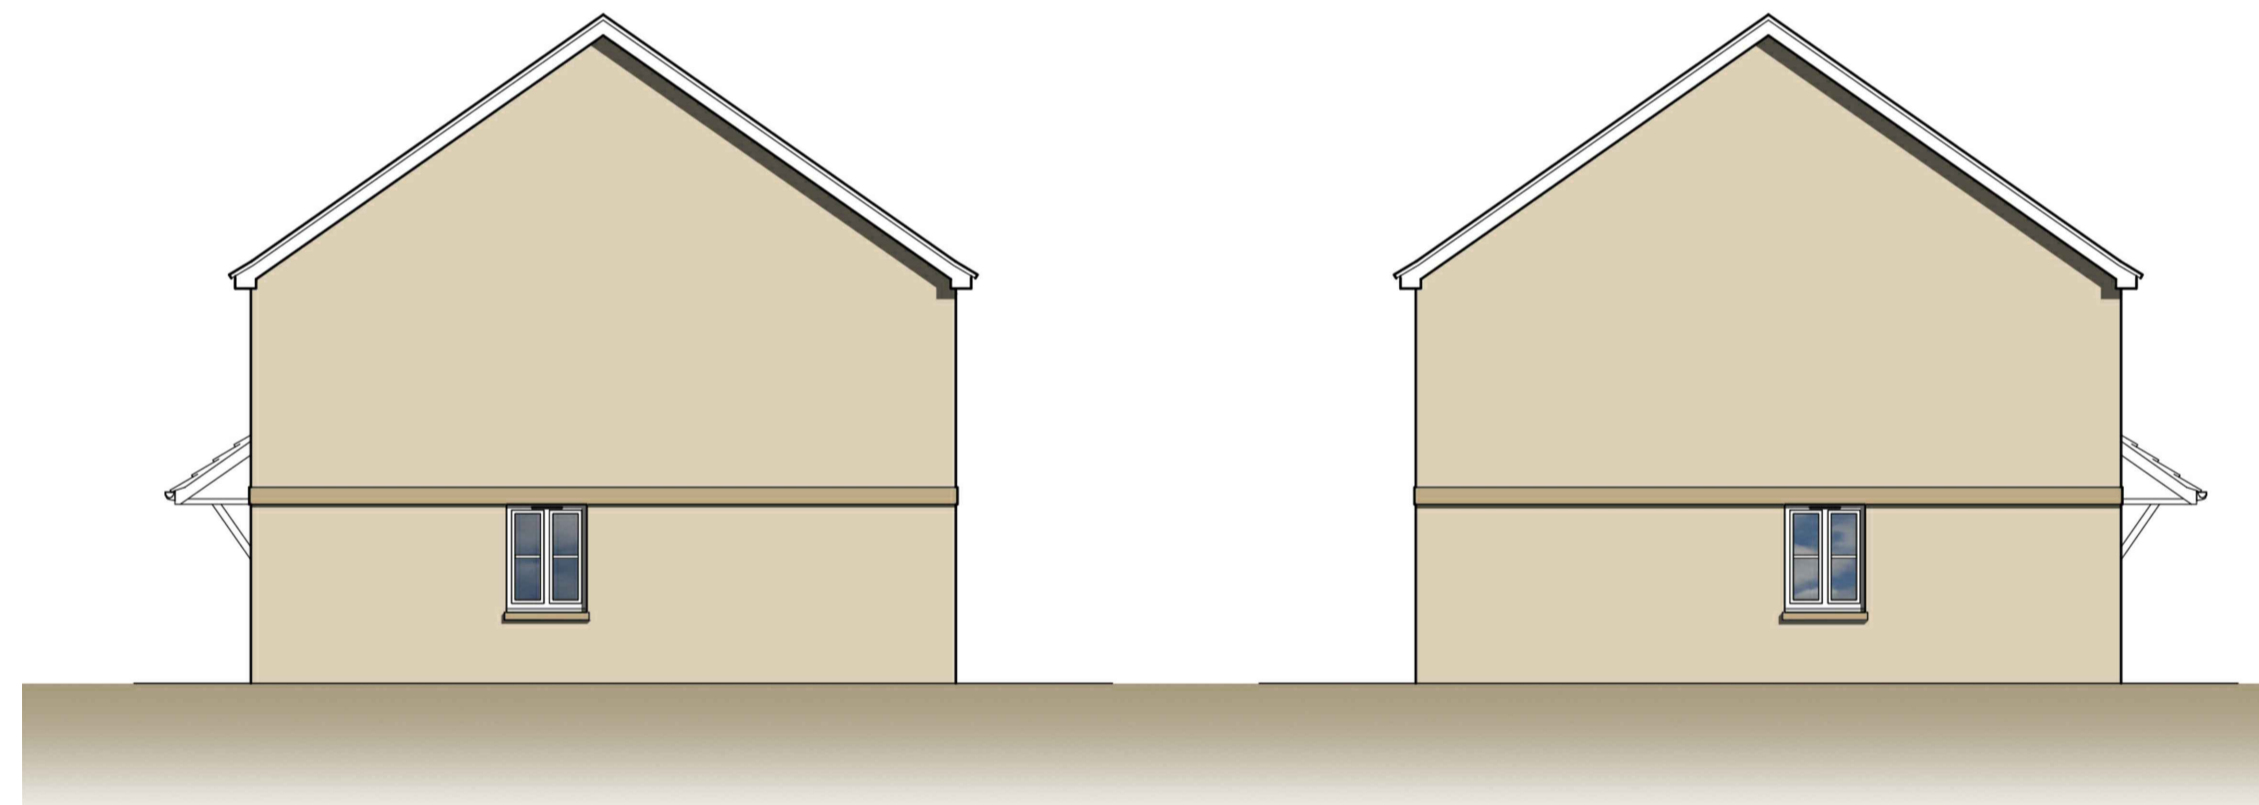

Southern Elevation

Northern Elevation

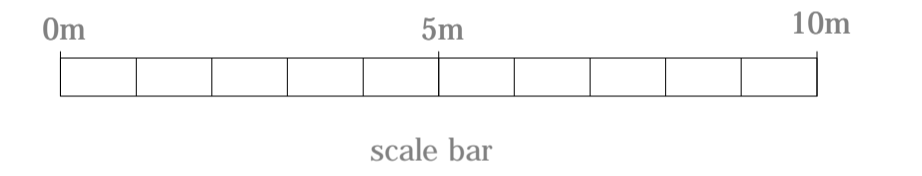

Western (Front) Elevation



Eastern (Rear) Elevation

planning issues
TOWN PLANNING AND ARCHITECTURAL DESIGN
Gideon Lemberg RIBA
Design Director
Millstream House * Parkside
Ringwood * Hampshire BH24 3SG
Telephone: (01425) 462109
Fax : (01425) 462101
E-mail: design@planningissues.co.uk

Client
Churchill
Retirement Living

Project Title
PROPOSED CAT II SHELTERED HOUSING
Site Opposite CRL Development
Camps Road
Haverhill CB9 8HF

Drawing Title
Affordable Cottages

Scale 1:100 @ A1 Date JUN 2021
Drawn GSL Checked -
Drawing No. Rev.
40033HH-PL08