


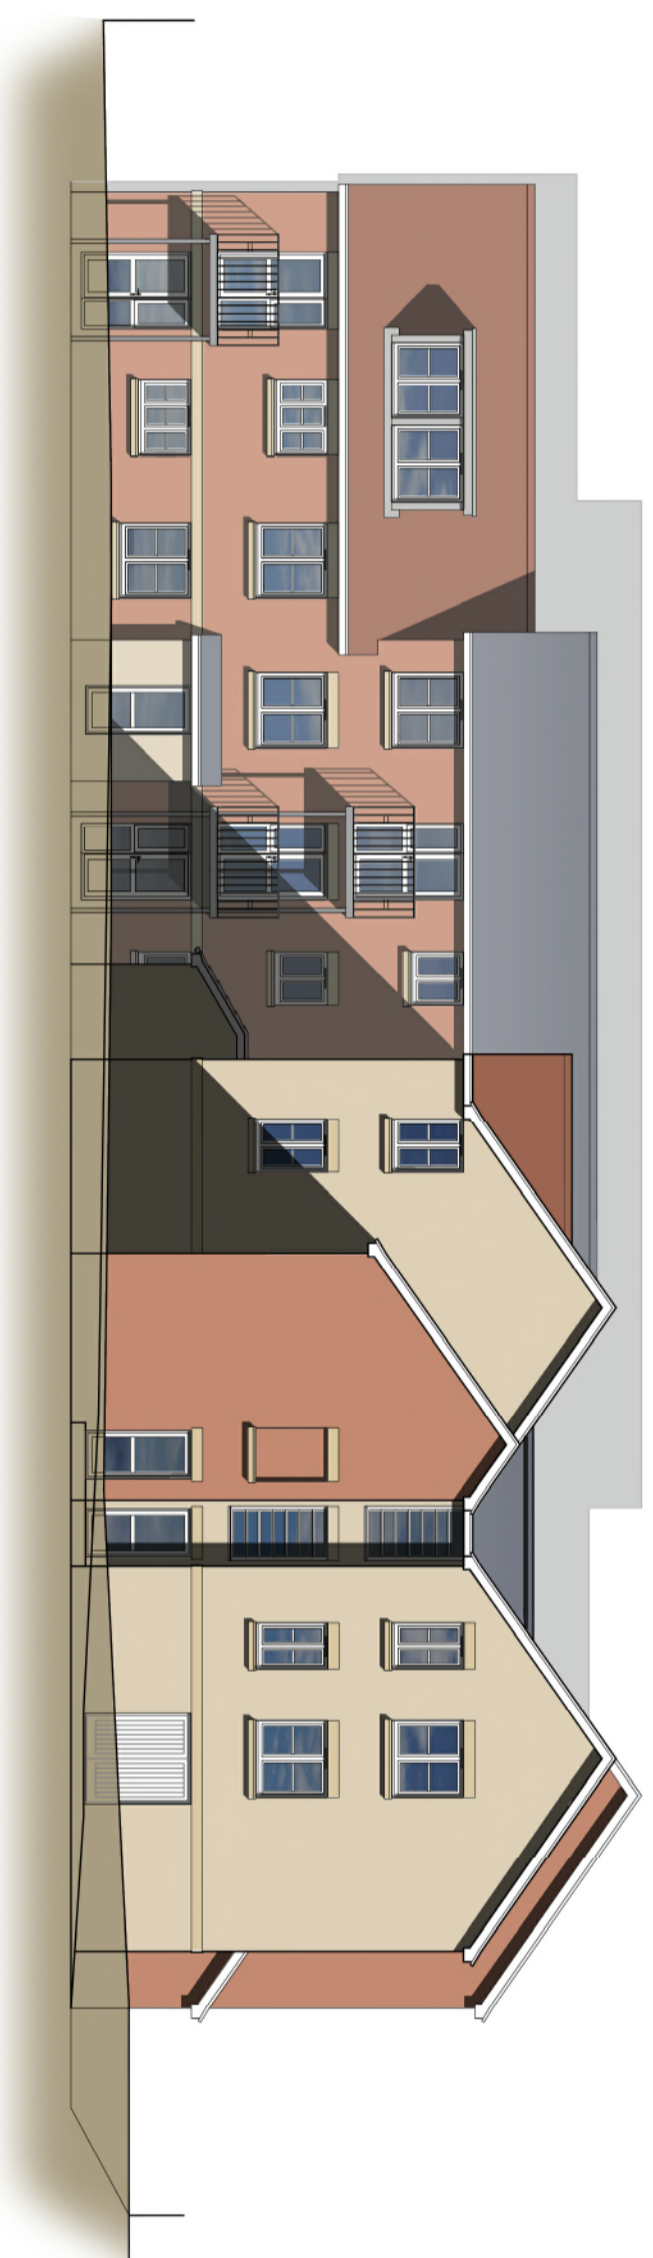


Elevation BB

Material Schedule:


- ① MAIN BRICKWORK 1 - Ibsstock Brick, Mercia Weathered Orange
- ② MAIN BRICKWORK 2 - Ibsstock Brick, Leicester multi cream stock
- ③ STONEWORK - Reconstituted Stone
- ④ ROOF TILE 1 - Matley Eternit Edgemare - Smooth Grey
- ⑤ ROOF TILE 2 - Matley Eternit Edgemare - Old English Dark Red
- ⑥ WINDOWS - White UPVC windows throughout
- ⑦ BOUNDARY TREATMENT - See Site Plan drawing
- ⑧ RAINWATER GOODS - Black UPVC




Elevation CC

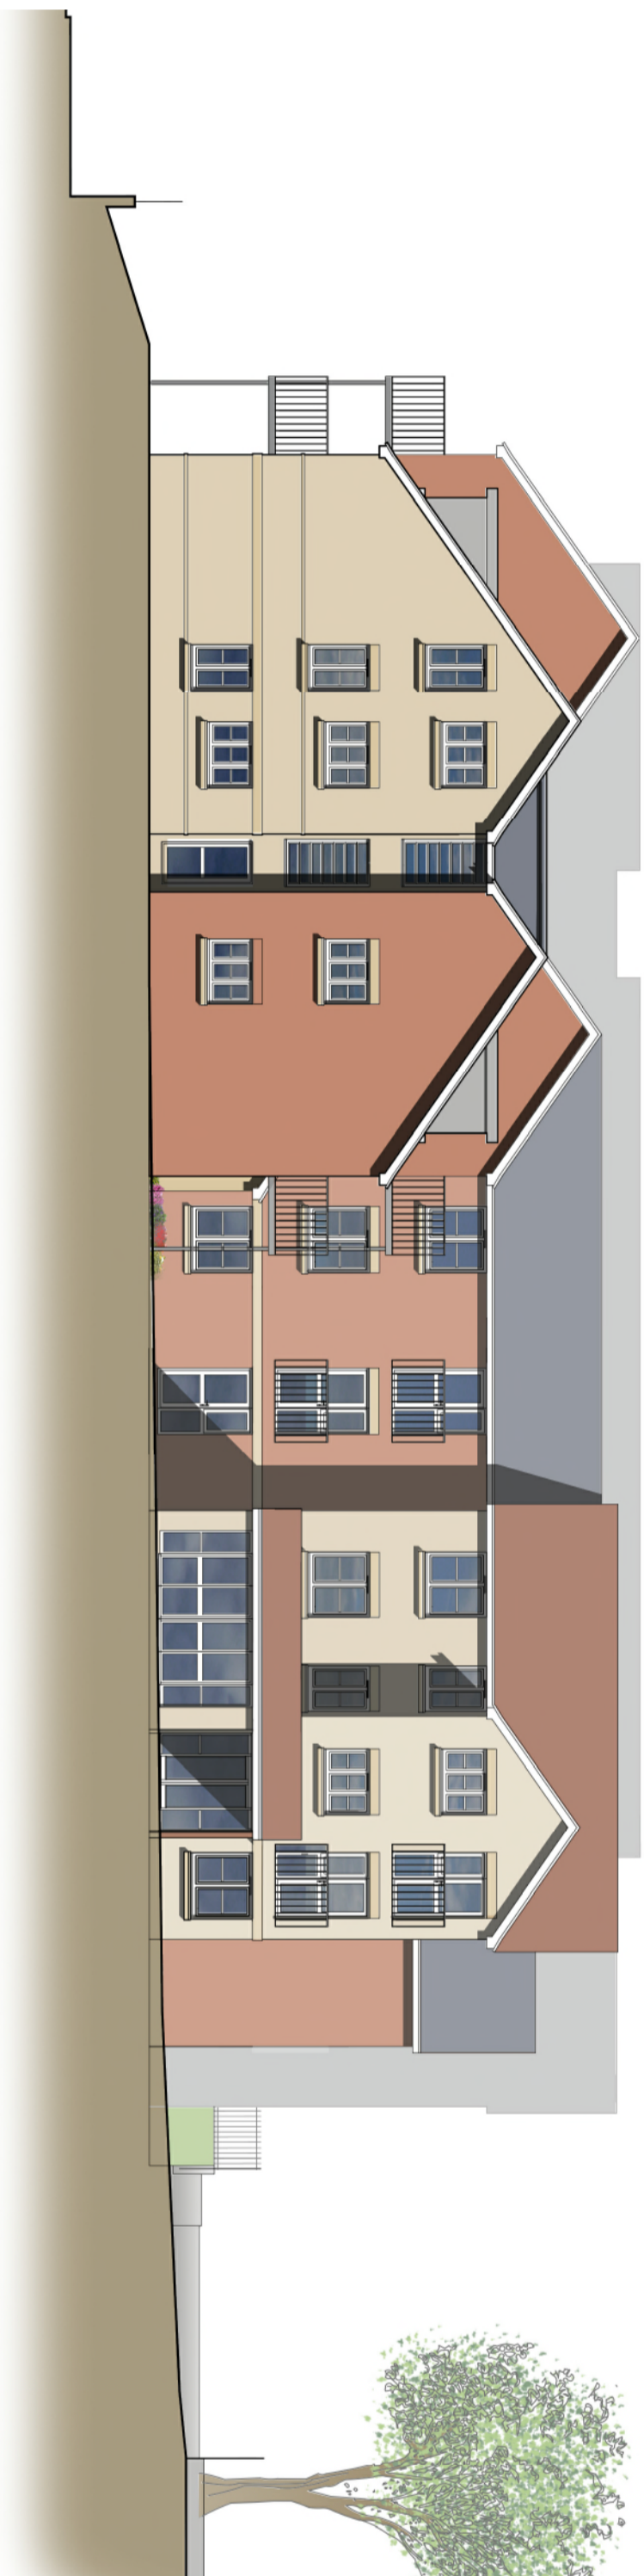

Elevation DD

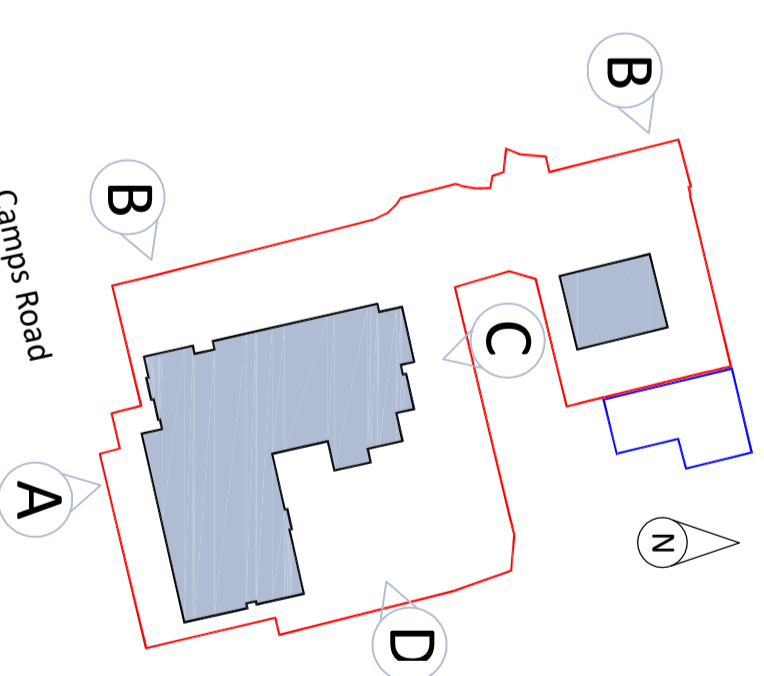

Key Plan

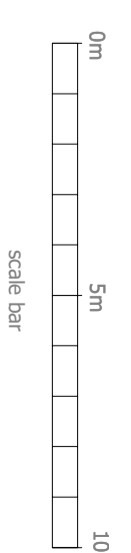

planning issues
TOWN PLANNING AND ARCHITECTURAL DESIGN

Gideon Lemberg RIBA

Millbrook House - Parkside
Ringswood • Hampshire BH24 3UG
Telephone: (0)1429 462109
Fax: (0)1429 462101
Email: design@planningissues.co.uk

Client

Churchill
Retirement Living

Project Title
PROPOSED CAT II SHELTERED HOUSING
Site Opposite CRL Development
Camps Road
Haverhill CB9 8HF

Drawing Title

Elevation BB, CC, DD

Scale: 1:150 @ A1 Date: JUN 2021

Drawn: GSTL Checked: -

Drawing No. 40033HH-PL07 - Rev.