

Proposed Plan-Ground Floor


	<h2>Haverhill Project</h2>	Tarih: 05.07.2021 R1: 00.00.0000 R2: 00.00.0000 R3: 00.00.0000	DRAWN BY: AZER OZBEK	Project Address: 56 High St, Haverhill CB9 8AR	Project Description: Use Class Change Current Licence to Sui Generis (A5)
	<h2>Proposed Layout</h2>	SHEET NO: -0-	APPROVED BY:		
		SCALE: 1/100	AZER OZBEK		

West Elevation

East Elevation

S-01

S-01

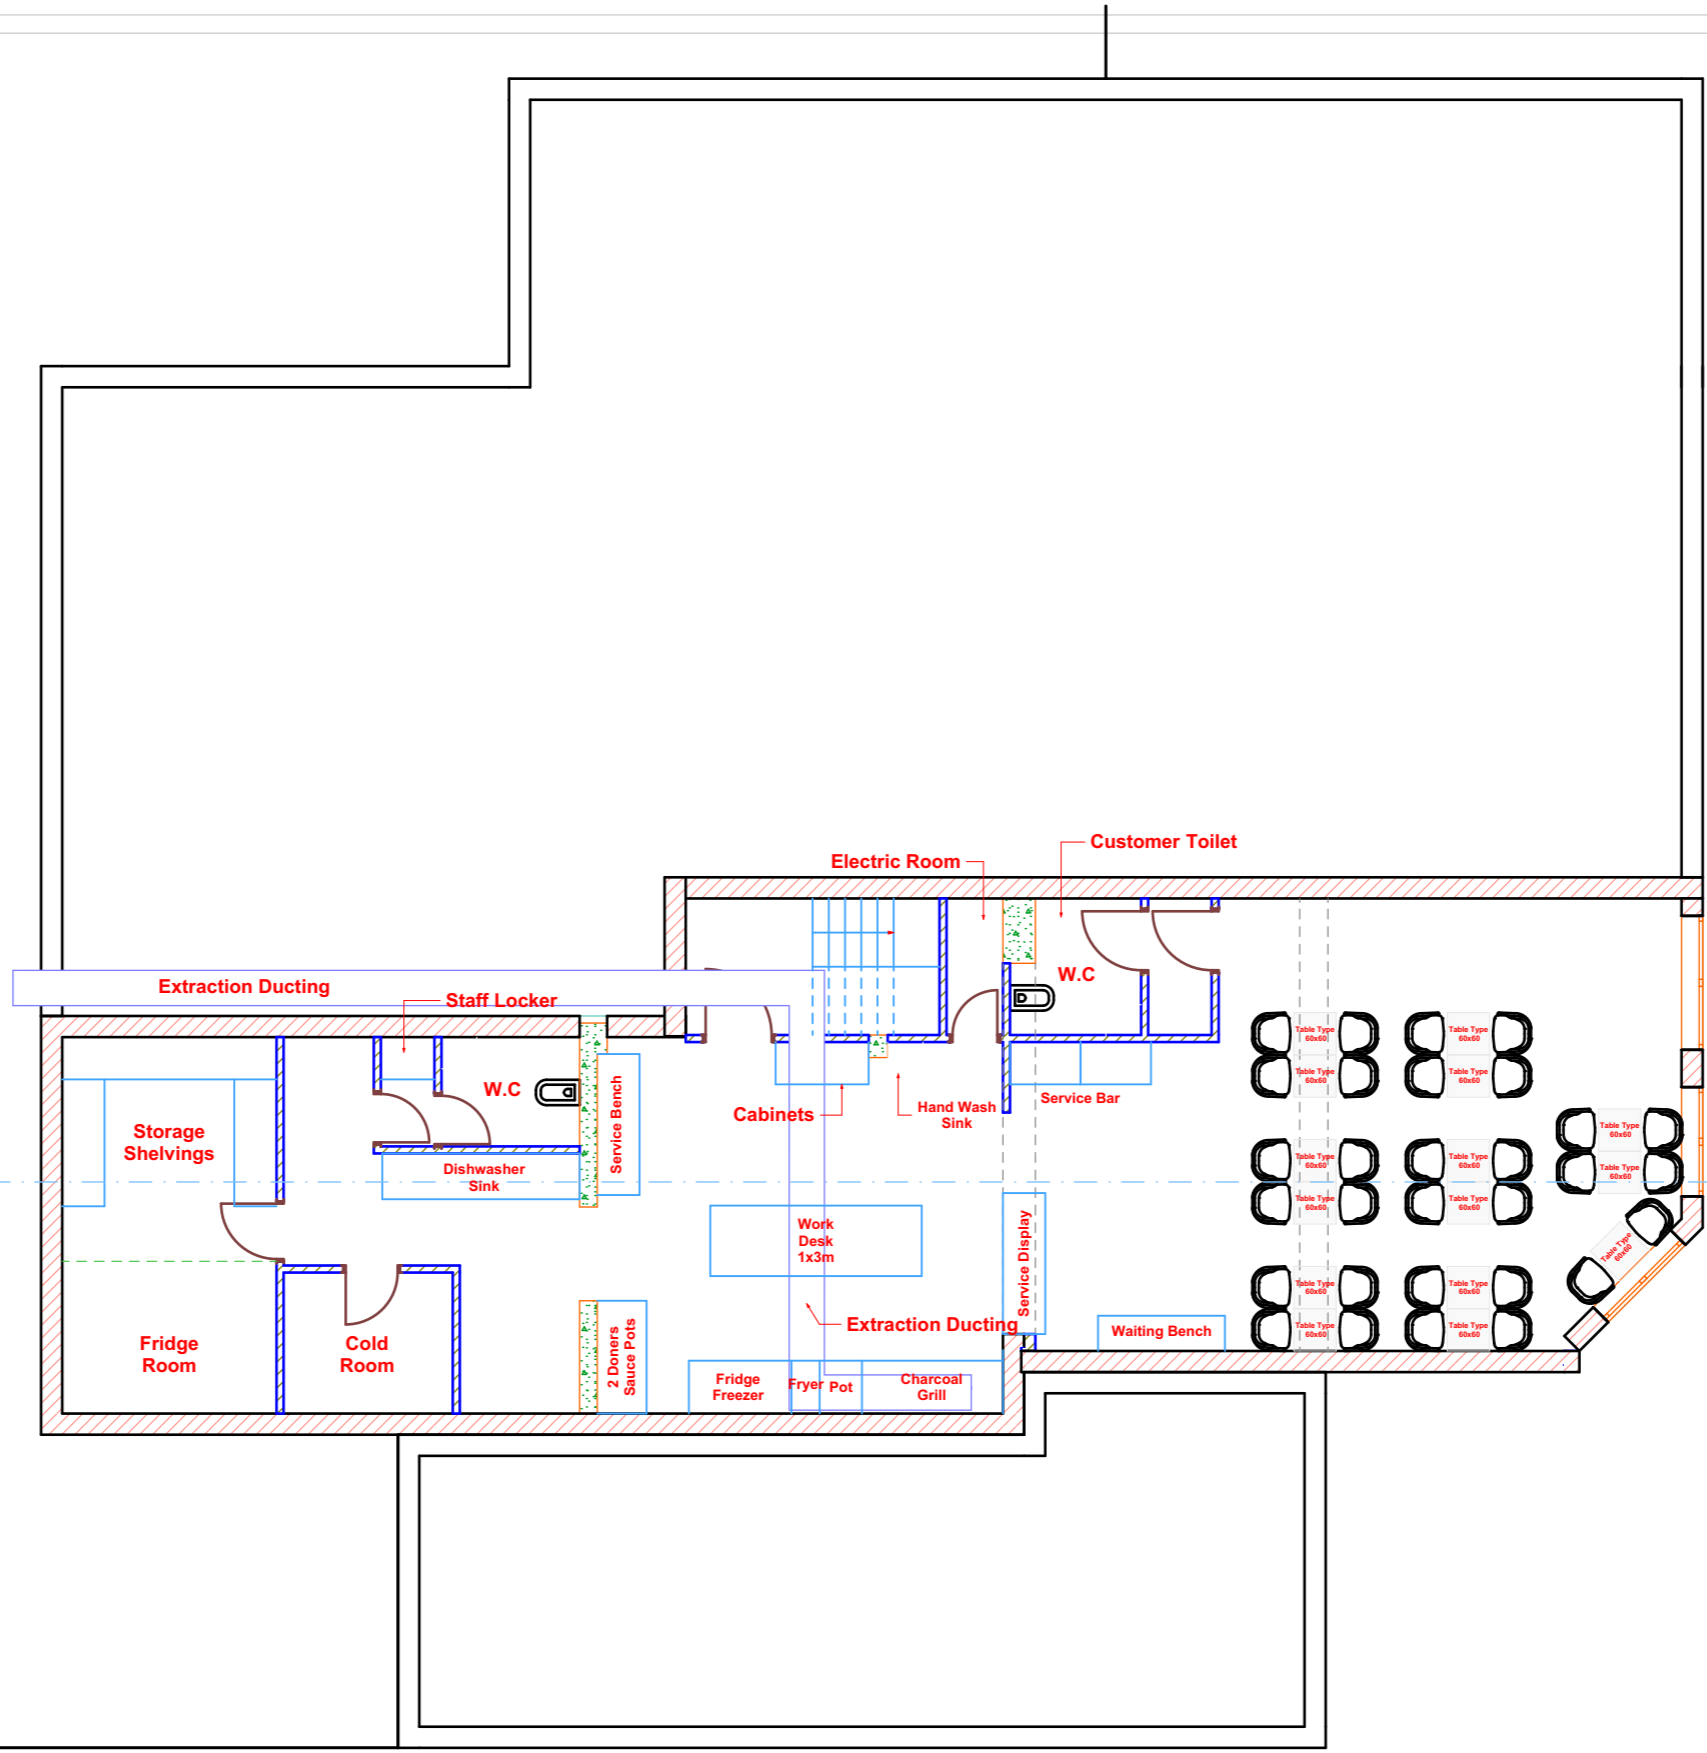


Proposed Plan

	Haverhill Project	Tarih: 05.07.2021 R1: 00.00.0000 R2: 00.00.0000 R3: 00.00.0000	DRAWN BY: AZER OZBEK	Project Address: 56 High St, Haverhill CB9 8AR	Project Description: Use Class Change Current Licence to Sui Generis (A5)
	Proposed Layout	SHEET NO: -0-	APPROVED BY:		
		SCALE: 1/100	AZER OZBEK		




Proposed East Elevation

	<h2>Haverhill Project</h2>	Tarih: 05.07.2021 R1: 00.00.0000 R2: 00.00.0000 R3: 00.00.0000	DRAWN BY: AZER OZBEK	Project Address: 56 High St, Haverhill CB9 8AR	Project Description: Use Class Change Current Licence to Sui Generis (A5)
	<h2>Proposed Layout</h2>	SHEET NO: -0-	APPROVED BY:		
		SCALE: 1/100	AZER OZBEK		

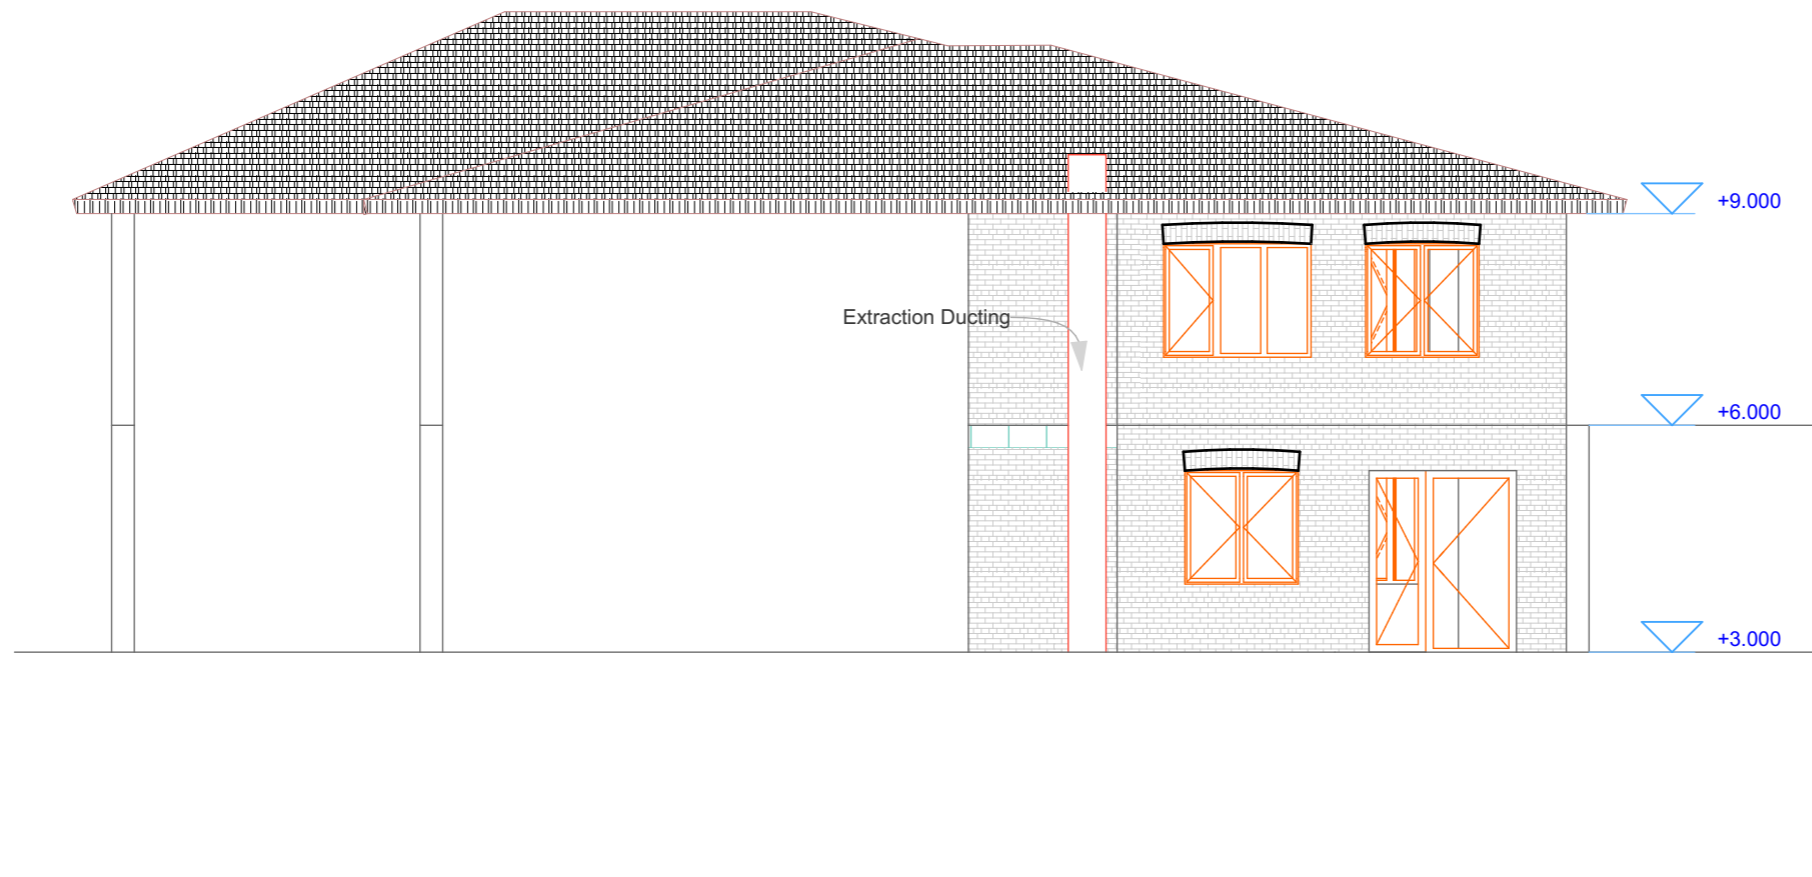

Proposed West Elevation

	<h2>Haverhill Project</h2>	Tarih: 05.07.2021 R1: 00.00.0000 R2: 00.00.0000 R3: 00.00.0000	DRAWN BY: AZER OZBEK	Project Address: 56 High St, Haverhill CB9 8AR	Project Description: Use Class Change Current Licence to Sui Generis (A5)
	<h2>Proposed Layout</h2>	SHEET NO: -0-	APPROVED BY:		
		SCALE: 1/100	AZER OZBEK		

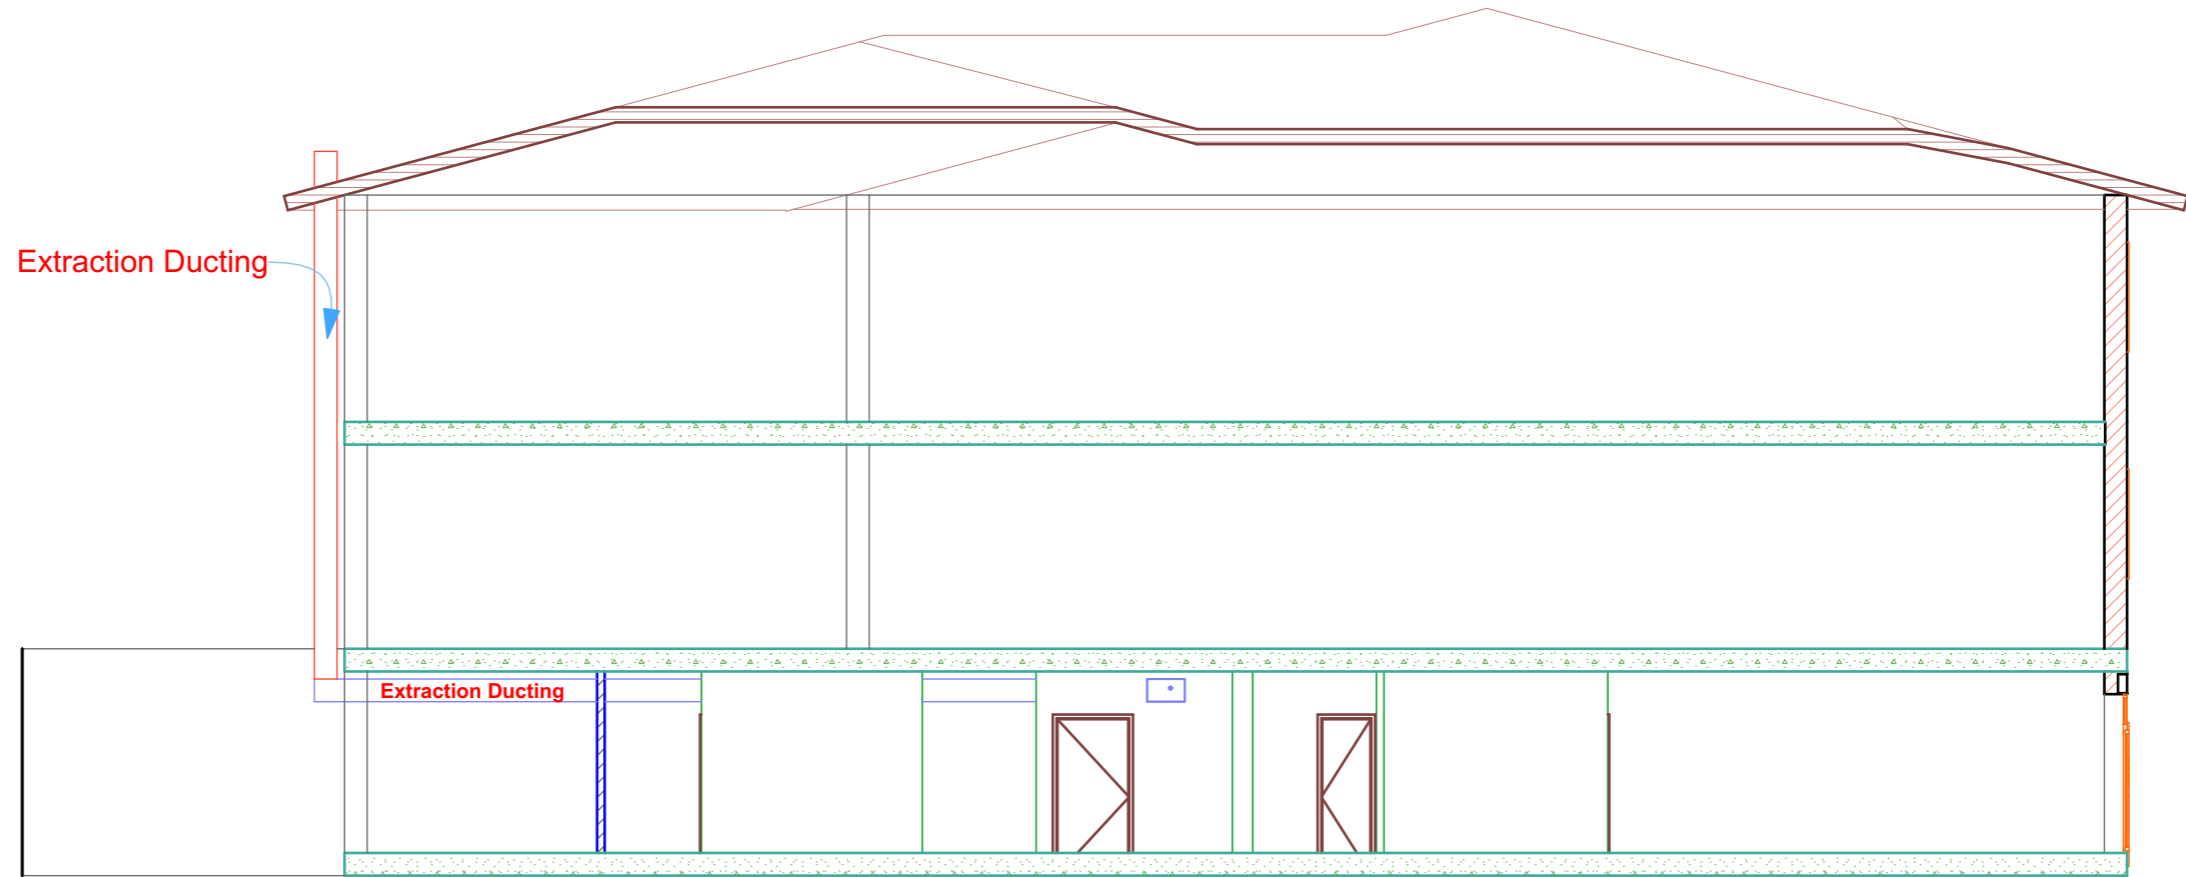

Proposed Section S01

S-01

Building Section

1:100

	<h2>Haverhill Project</h2>	Tarix: 05.07.2021 R1: 00.00.0000 R2: 00.00.0000 R3: 00.00.0000	DRAWN BY: AZER OZBEK	Project Address: 56 High St, Haverhill CB9 8AR	Project Description: Use Class Change Current Licence to Sui Generis (A5)
	<h2>Proposed Layout</h2>	SHEET NO: -0-	APPROVED BY:		
		SCALE: 1/100	AZER OZBEK		