





FRONT ELEVATION  
1:100@A3

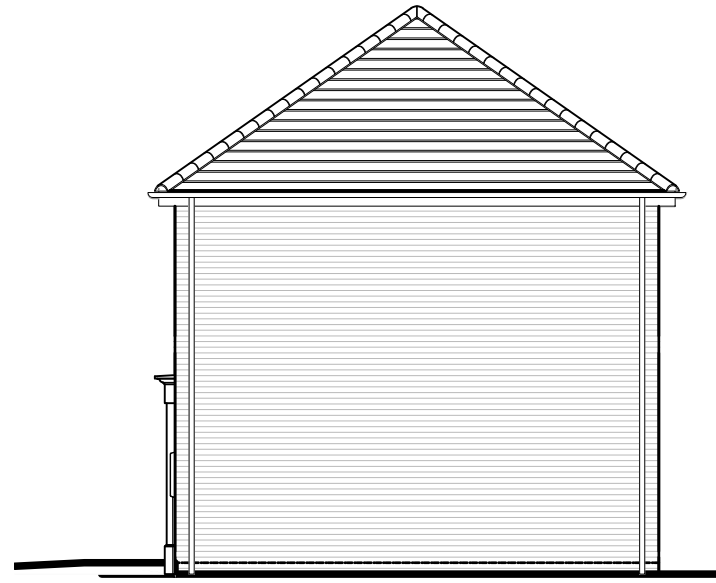


SIDE ELEVATION  
1:100@A3




REAR ELEVATION  
1:200@A3

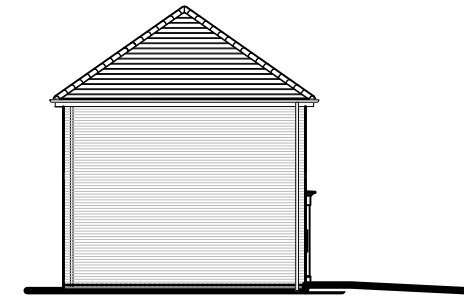


SIDE ELEVATION  
1:200@A3

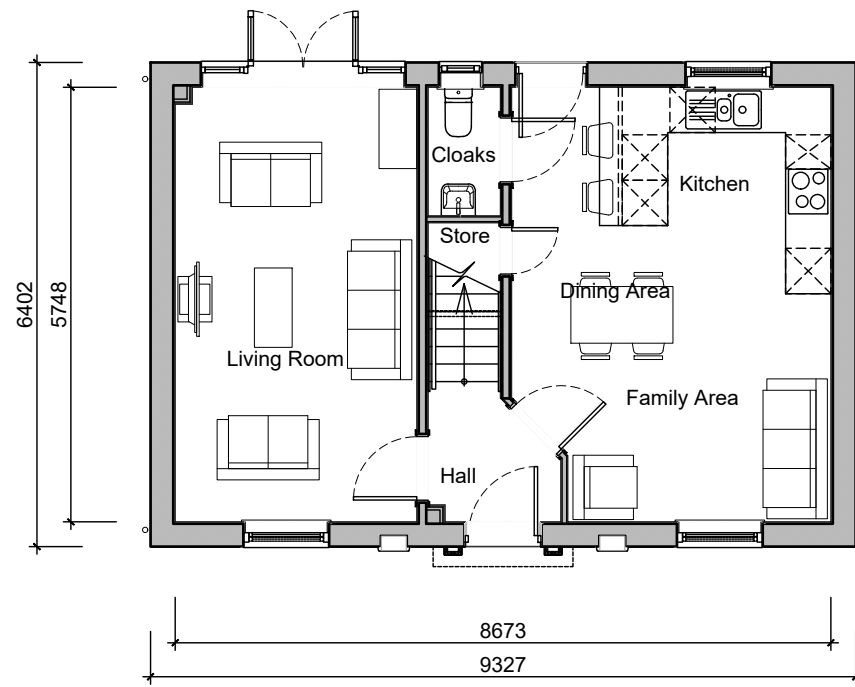

GROUND FLOOR PLAN  
1:100@A3

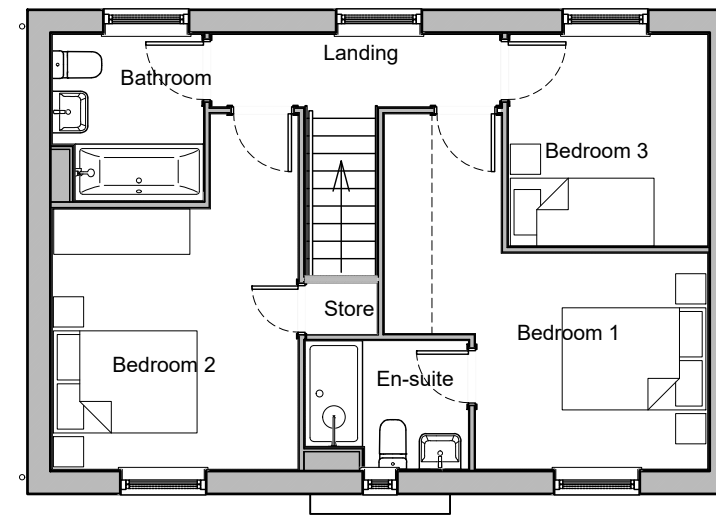

FIRST FLOOR PLAN  
1:100@A3

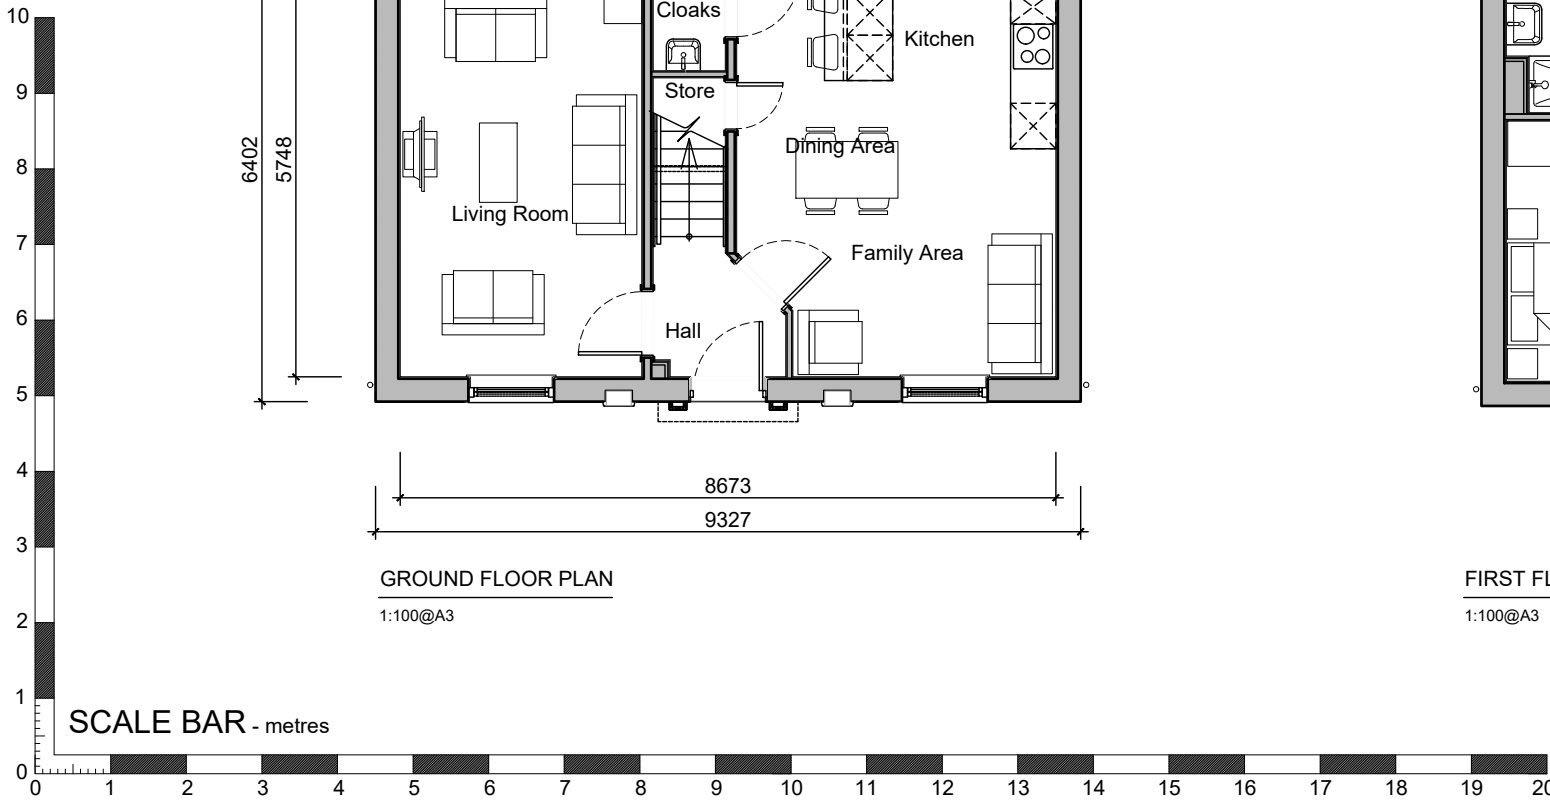

Drawing Number	PH324.1/3	Checked	Scale @ A3
Revision	-	Date	08/21
		Drawn	CC
		PS	1:100 / 200
		House Type Gross Internal Area	
		99.70 m <sup>2</sup> 1072 sq.ft.	
		Drawing Status	
		PLANNING	

**HORTON**  
PLANNING  
PLANS & ELEVATIONS

Project  
**BRICKFIELDS DRIVE**  
**HAVERHILL**

© The drawing and the building works depicted are the copyright of Balfour Beatty Investments Limited. This drawing (or any part of it) may not be reproduced, stored, transmitted, or used in any form or by any means, except without prior written permission by Balfour Beatty Investments Limited.  
DO NOT SCALE THIS DRAWING - ALWAYS USE WRITTEN DIMENSIONS - ALL DIMENSIONS TO BE VERIFIED ON SITE

**Balfour Beatty**  
HOMES

150 Euston Road Regent's Place London NW1 3AX • Tel: 020 7121 1700