




FRONT ELEVATION
1:100@A3




SIDE ELEVATION
1:100@A3



REAR ELEVATION
1:100@A3

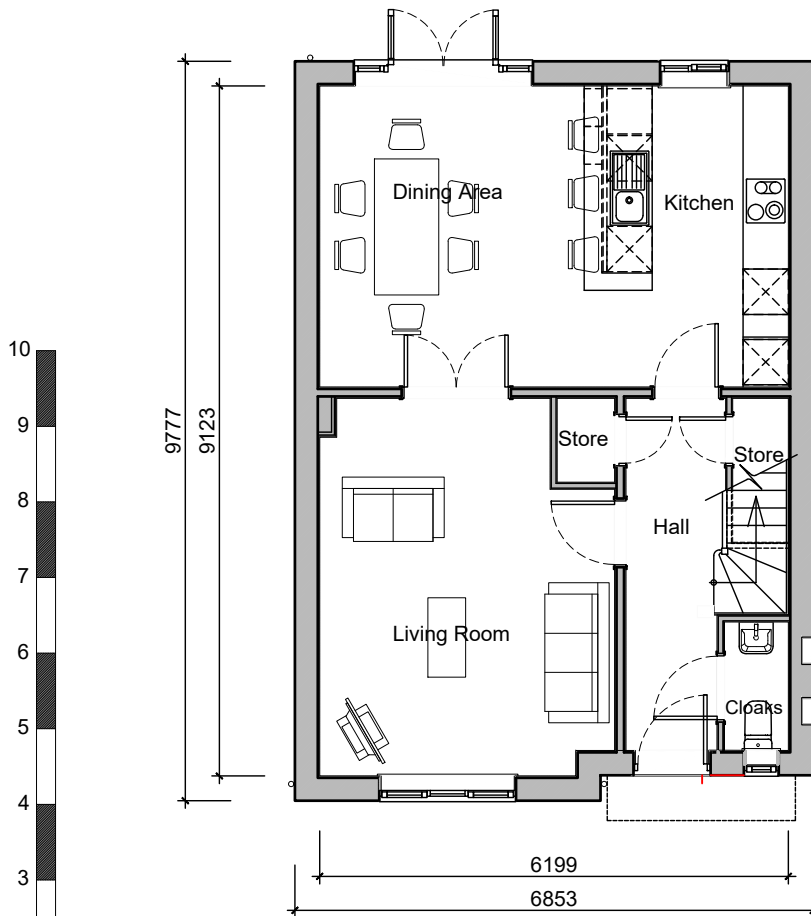


GROUND FLOOR PLAN
1:100@A3

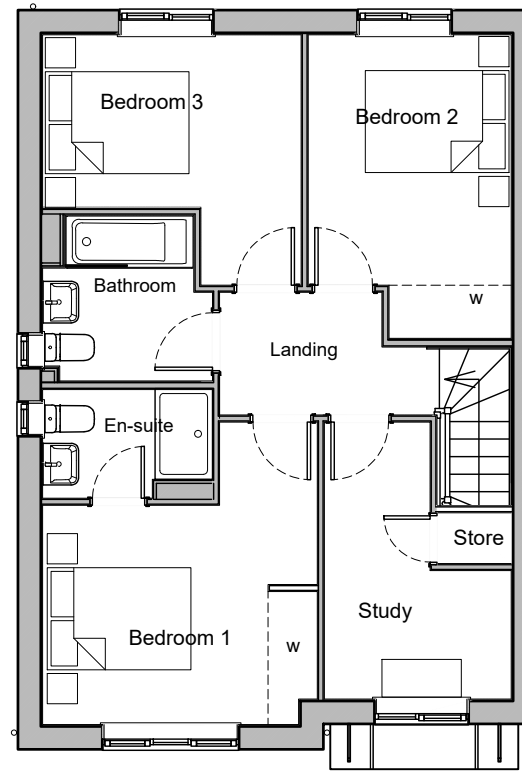

FIRST FLOOR PLAN
1:100@A3



SIDE ELEVATION
1:100@A3

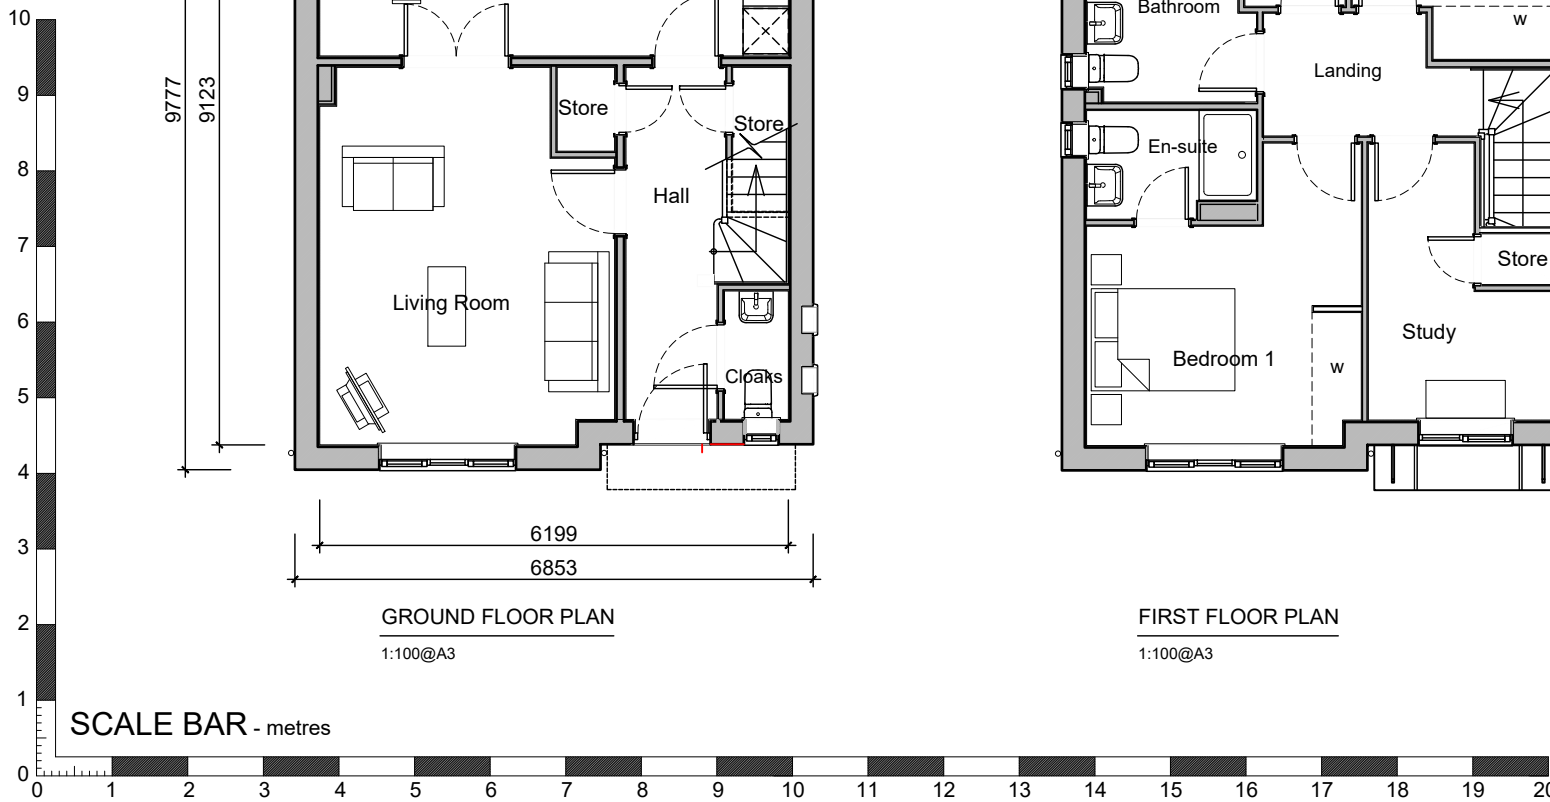

Drawing Number	PH322.1/3	Checked	PS	Scale @ A3	1:100	
	Revision		-		Date	08/21
Drawing Title	NEWSTEAD PLANNING PLANS & ELEVATIONS		Drawn	CC	PLANNING	
Project	BRICKFIELDS DRIVE HAVERHILL		Date	08/21	House Type Gross Internal Area	1205 sq.ft.
<small>© The drawings and the building works depicted are the copyright of Balfour Beatty Investments Limited. This drawing (or any part of it) may not be reproduced, stored, copied, or transmitted in any form or by any means, without the prior written permission of Balfour Beatty Investments Limited.</small>						
<small>DO NOT SCALE THIS DRAWING - ALWAYS USE WRITTEN DIMENSIONS - ALL DIMENSIONS TO BE VERIFIED ON SITE</small>						
		<small>130 Euston Road Regent's Place London NW1 3AX • Tel: 020 7121 3700</small>				