





FRONT ELEVATION
1:100@A3

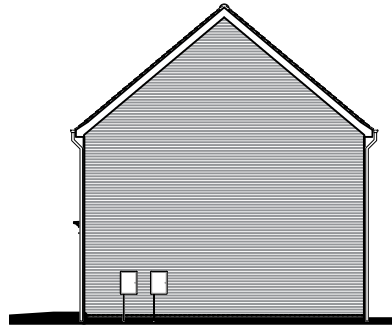


SIDE ELEVATION
1:200@A3




REAR ELEVATION
1:200@A3

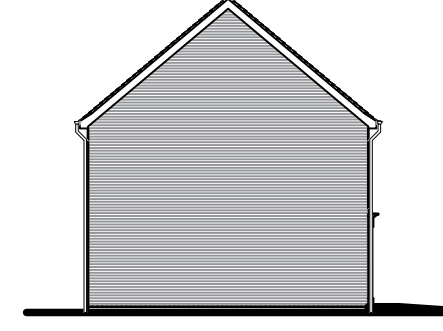


SIDE ELEVATION
1:200@A3

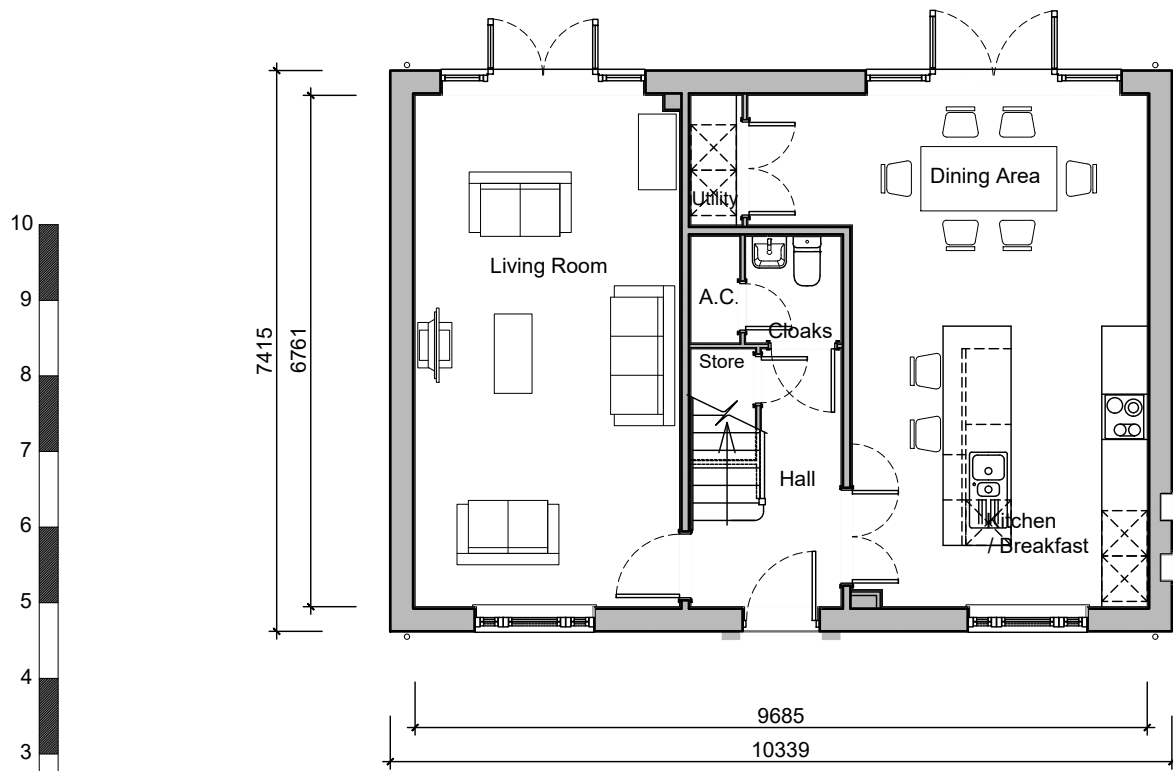

GROUND FLOOR PLAN
1:100@A3

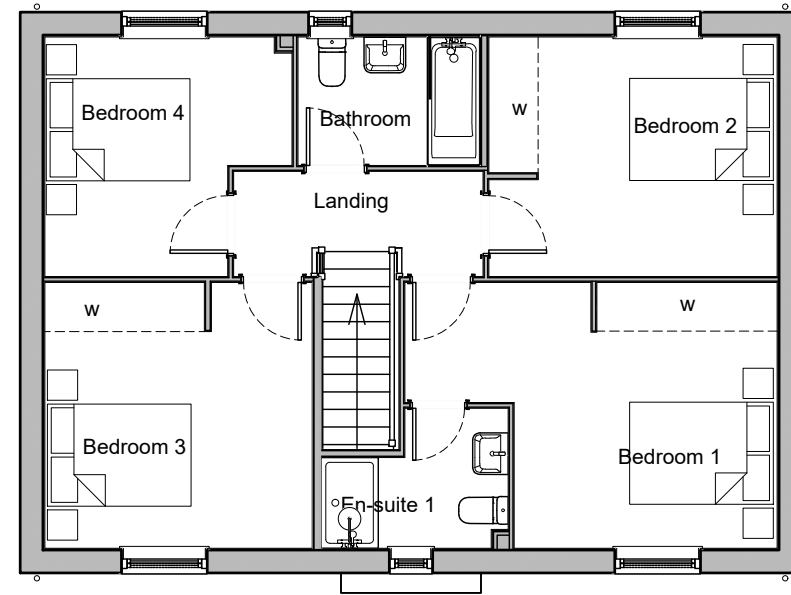

FIRST FLOOR PLAN
1:100@A3

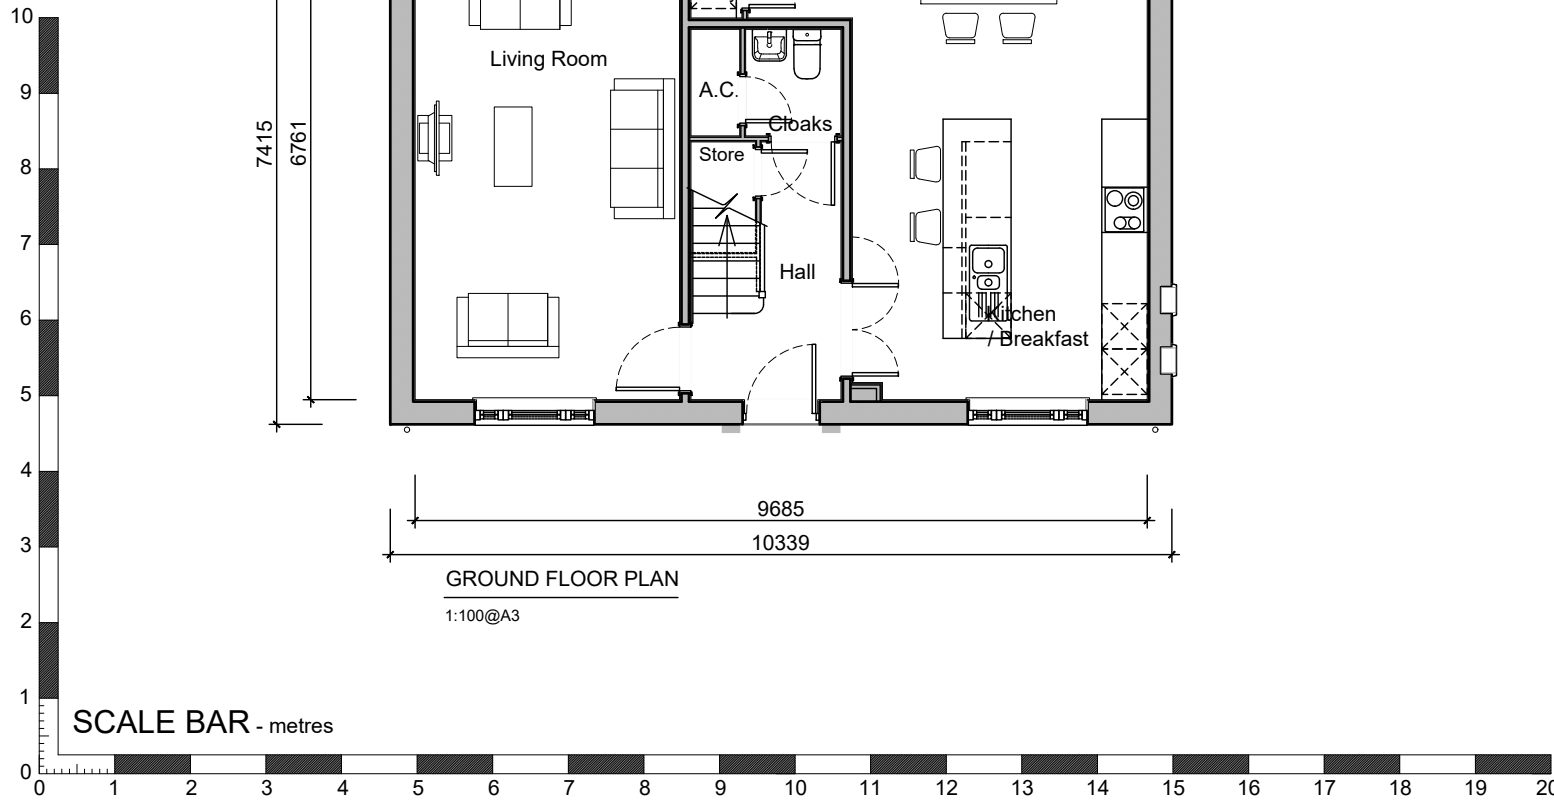

Drawing Number	PH420.1/3.1	Checked	Scale @ A3
Revision	-	Date	1:100 / 200
		Drawn	PS
		CC	08/21
			House Type Gross Internal Area
			131.46m ²
			1415 sq.ft.
			PLANNING

APSLEY
PLANNING
PLANS & ELEVATIONS

Project
BRICKFIELDS DRIVE
HAVERHILL

© This drawing and the building works depicted are the copyright of Balfour Beatty Investments Limited. This drawing (or any part of it) may not be reproduced, stored, copied, or transmitted in any form or by any means, electronic or mechanical, including photocopying, recording, or by any information storage and retrieval system, without the prior written permission of Balfour Beatty Investments Limited.

DO NOT SCALE THIS DRAWING - ALWAYS USE WRITTEN DIMENSIONS - ALL DIMENSIONS TO BE VERIFIED ON SITE

Balfour Beatty
HOMES

150 Euston Road Regent's Place London NW1 3AX • Tel: 020 7121 1700