



FRONT ELEVATION

1:100@A3



SIDE ELEVATION

1:200@A3




REAR ELEVATION

1:200@A3




SIDE ELEVATION

1:200@A3

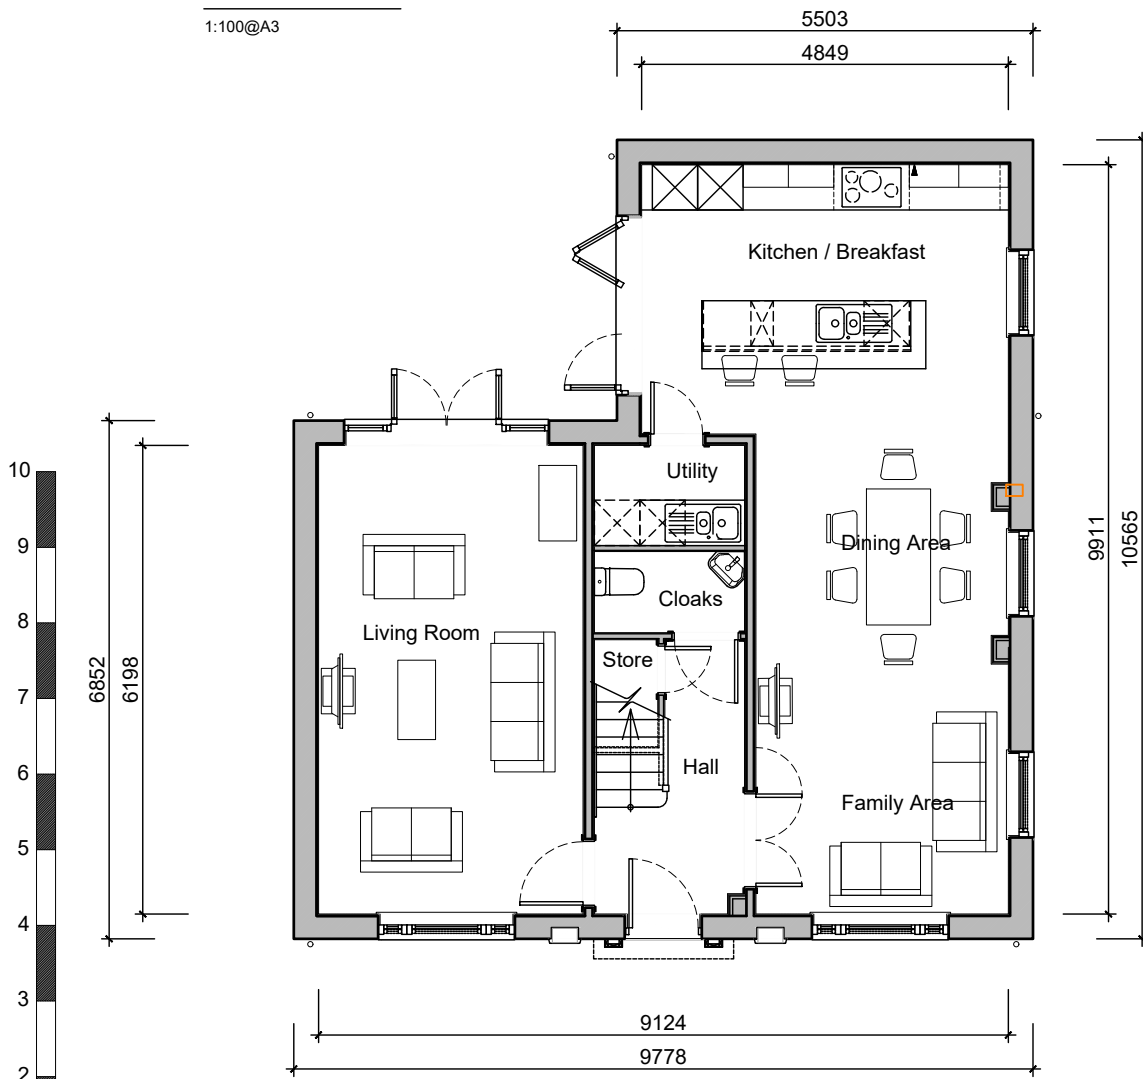

GROUND FLOOR PLAN


1:100@A3

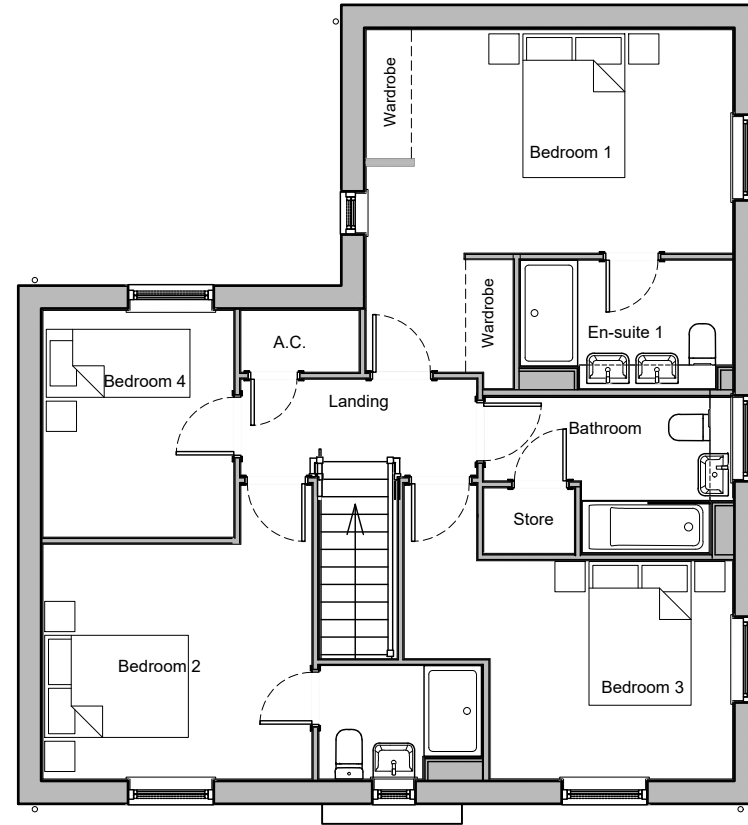

FIRST FLOOR PLAN

1:100@A3

SCALE BAR - metres

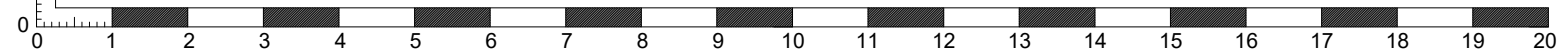

Drawing Number	PH422.1/3	Checked	Scale @ A3
	CC		1:100 / 200
Revision	-	Date	08/21
	-	House Type Gross Internal Area	149.10m ²
Drawing Status		1604 sq.ft.	
WADESODN PLANNING PLANS & ELEVATIONS		PLANNING	
Project		BRICKFIELDS DRIVE HAVERHILL	
<small>© The drawings and the buildings works depicted are the copyright of Balfour Beatty Investments Limited. This drawing (or any part of it) may not be reproduced, stored, copied, or transmitted in any form or by any means, without the prior written permission of Balfour Beatty Investments Limited.</small> <small>DO NOT SCALE THIS DRAWING - ALWAYS USE WRITTEN DIMENSIONS - ALL DIMENSIONS TO BE VERIFIED ON SITE</small>			
		<small>130 Euston Road London NW1 3AX • Tel: 020 7121 1700</small>	