





FRONT ELEVATION  
1:100@A3

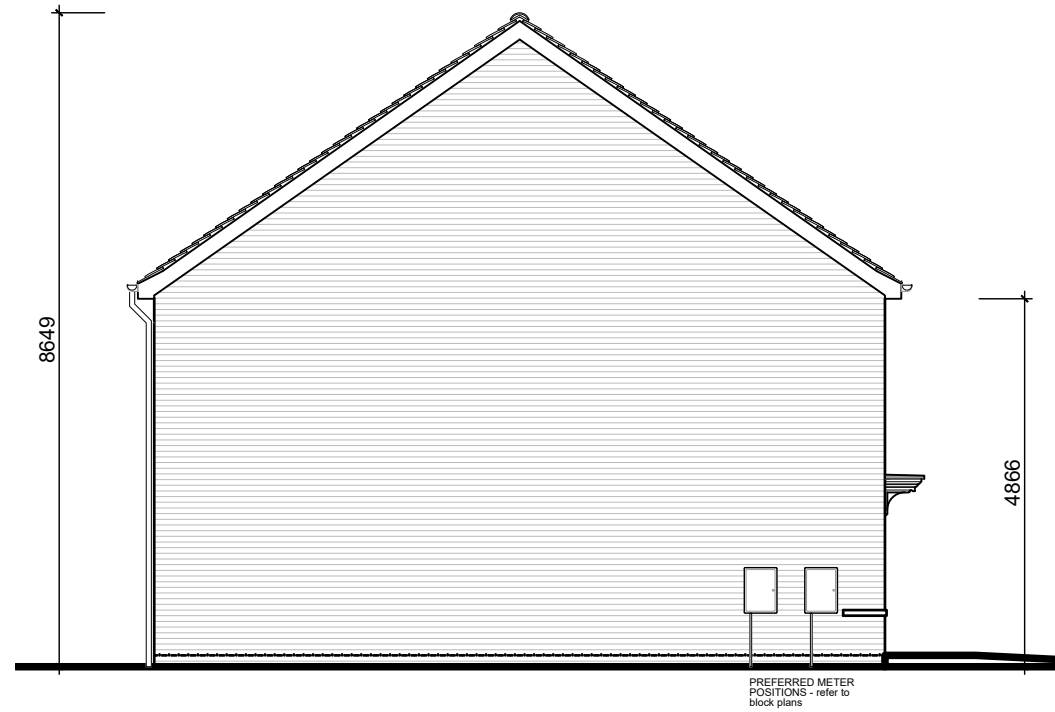


SIDE ELEVATION  
1:100@A3




REAR ELEVATION  
1:100@A3

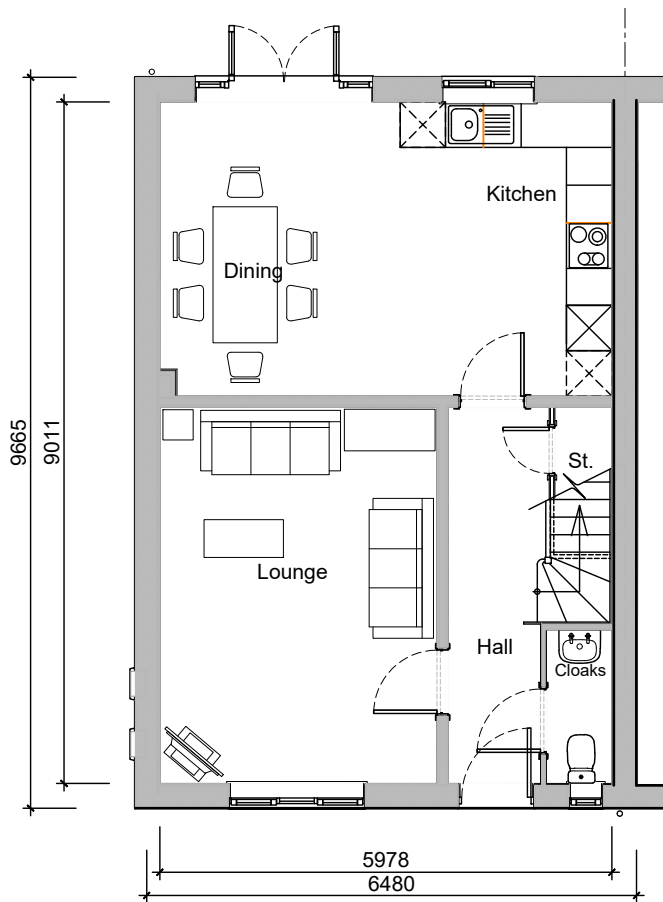

GROUND FLOOR PLAN  
1:100@A3

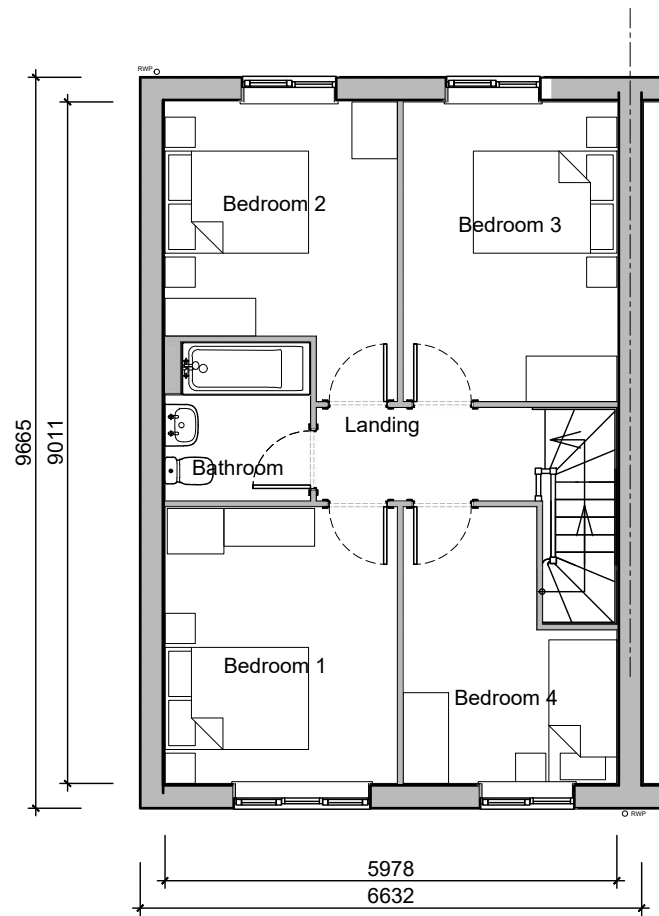

FIRST FLOOR PLAN  
1:100@A3

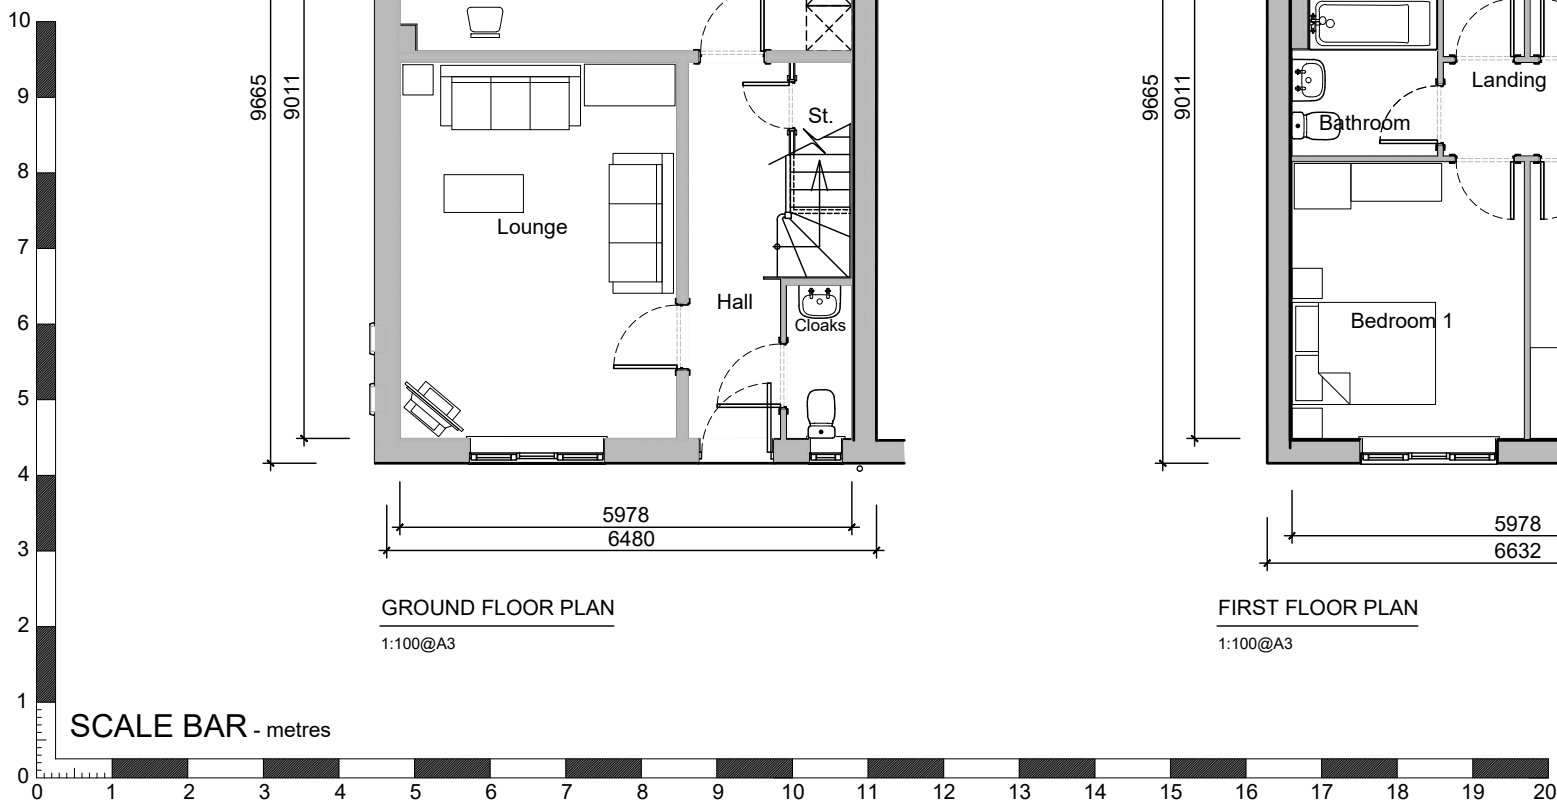

Drawing Number	SH401.1/3	Checked	Scale @ A3
Date	08/21	PS	1:50
Drawn	CC	House Type Gross Internal Area	
Revision	-	PLANNING	109.24m <sup>2</sup> 1176 sq.ft.

SH401.1  
PLANNING  
PLANS & ELEVATIONS

Project  
BRICKFIELDS DRIVE  
HAVERHILL

© The drawings and the building works depicted are the copyright of Balfour Beatty Investments Limited. This drawing (or any part of it) may not be reproduced, stored, copied, or transmitted in any form or by any means, without the prior written permission of Balfour Beatty Investments Limited.  
DO NOT SCALE THIS DRAWING - ALWAYS USE WRITTEN DIMENSIONS - ALL DIMENSIONS TO BE VERIFIED ON SITE

**Balfour Beatty**  
HOMES

130 Euston Road Regent's Place London NW1 3AX • Tel: 020 7121 3700