




FRONT ELEVATION  
1:100@A3

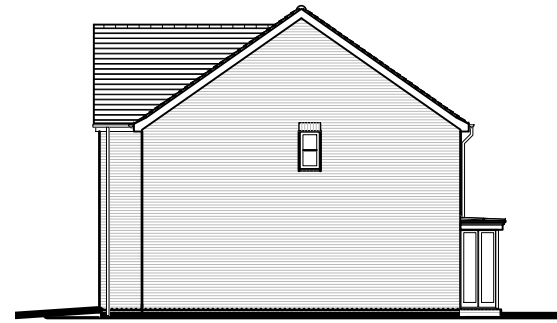



SIDE ELEVATION  
1:200@A3




REAR ELEVATION  
1:200@A3




SIDE ELEVATION  
1:200@A3

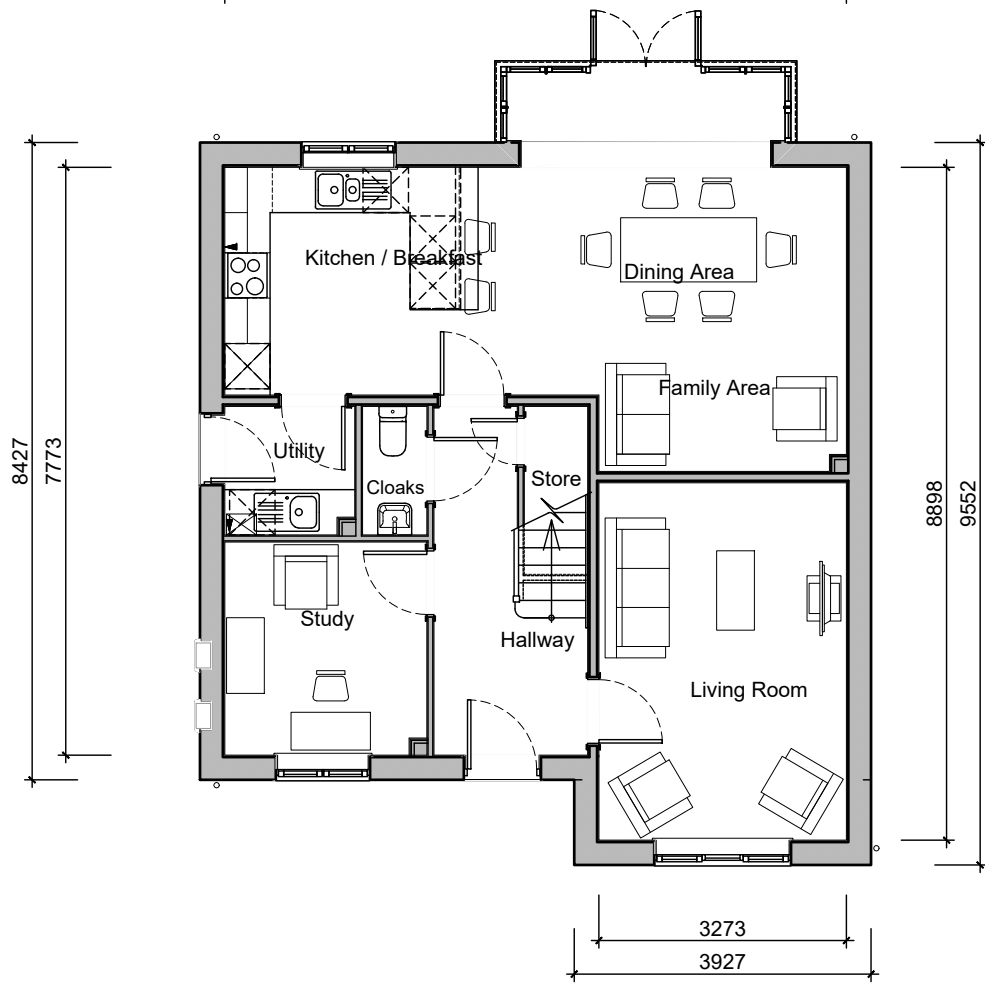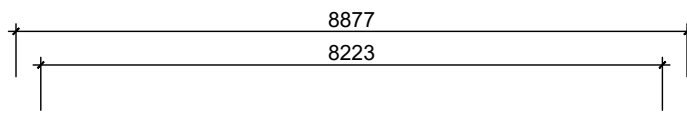

GROUND FLOOR PLAN  
1:100@A3

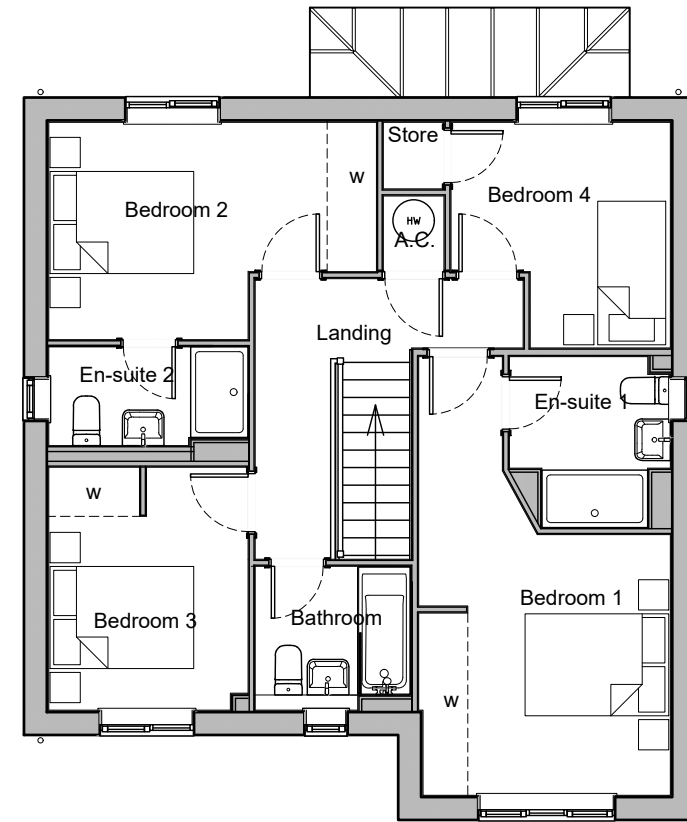

FIRST FLOOR PLAN  
1:100@A3

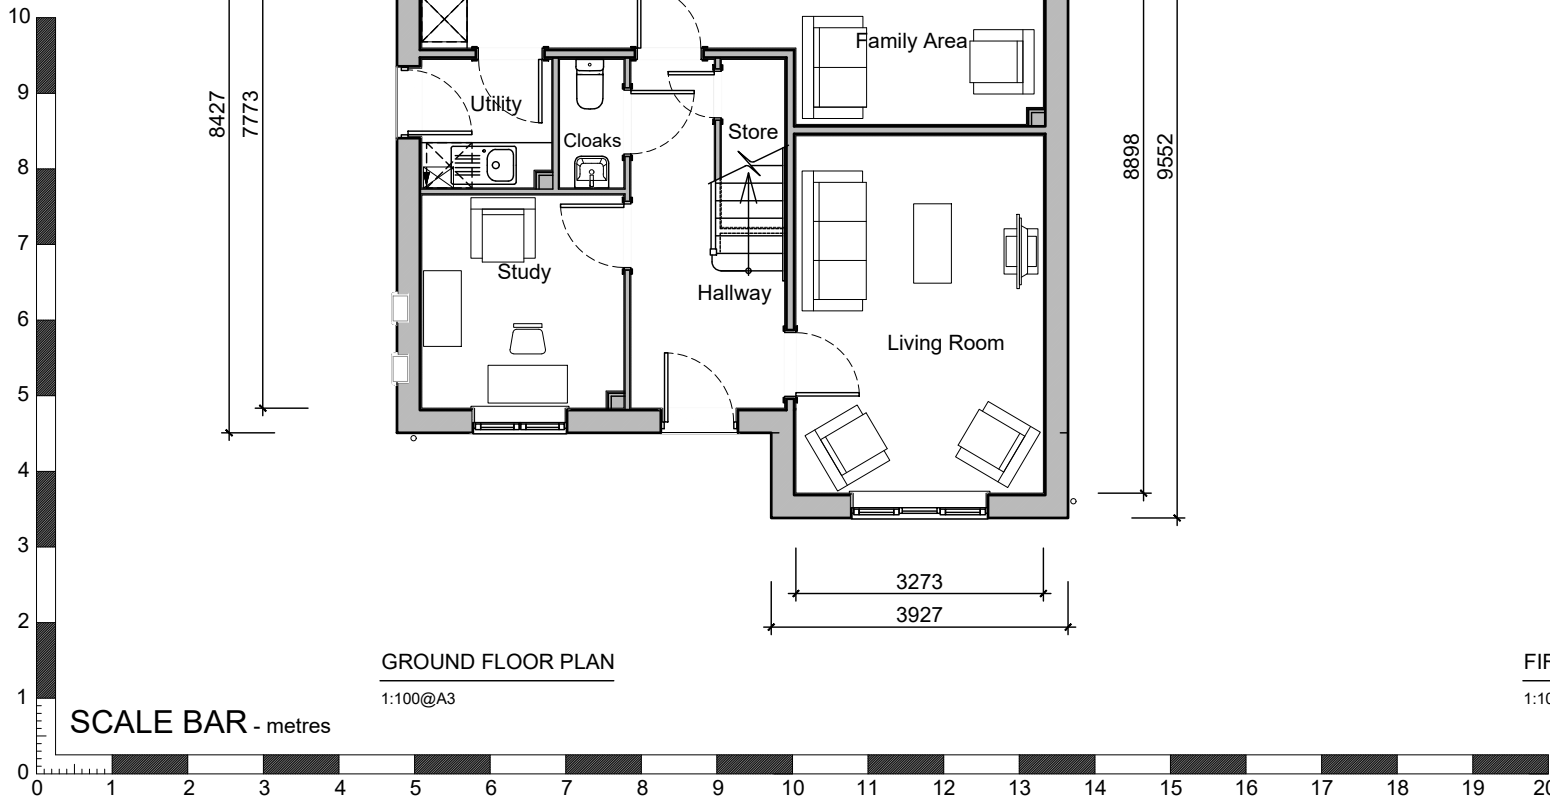

Drawing Number	PH423.1/3	Checked	Scale @ A3
	CC		1:100 / 200
Revision	- / - / -	Date	08/21
Drawing Status	PLANNING	House Type	Gross Internal Area
			139.69m <sup>2</sup> 1503 sq.ft.
<b>COUGHTON</b> PLANNING PLANS & ELEVATIONS			
Project BRICKFIELDS DRIVE HAVERHILL			
<small>© The drawings and the building works depicted are the copyright of Balfour Beatty Investments Limited. This drawing (or any part of it) may not be reproduced, stored, copied, or transmitted in any form or by any means, without the prior written permission of Balfour Beatty Investments Limited.          DO NOT SCALE THIS DRAWING - ALWAYS USE WRITTEN DIMENSIONS - ALL DIMENSIONS TO BE VERIFIED ON SITE</small>			
<b>Balfour Beatty</b> HOMES			
<small>139 Euston Road Regent's Place London NW1 3AX • Tel: 020 7121 1700</small>			