



FRONT ELEVATION
1:100@A3




SIDE ELEVATION
1:100@A3




REAR ELEVATION
1:200@A3




SIDE ELEVATION
1:200@A3

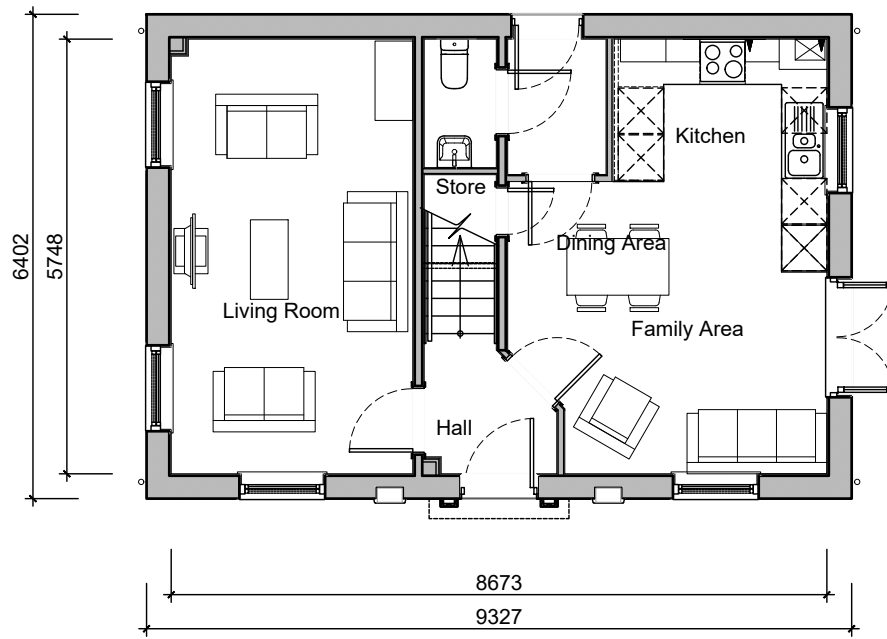

GROUND FLOOR PLAN
1:100@A3

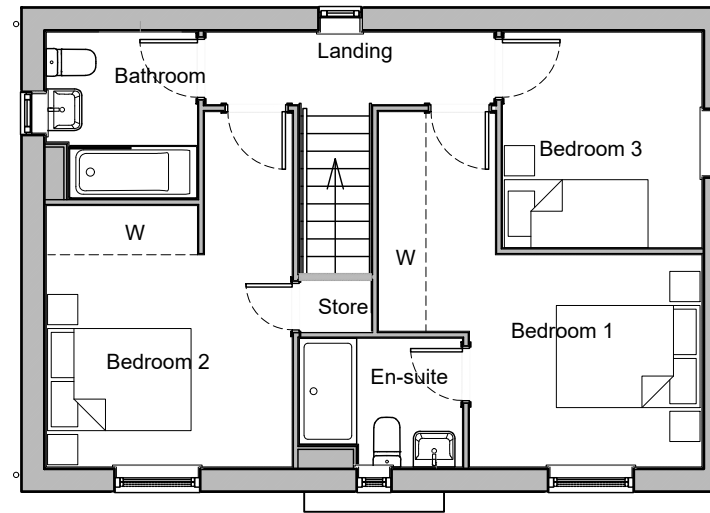

FIRST FLOOR PLAN
1:100@A3

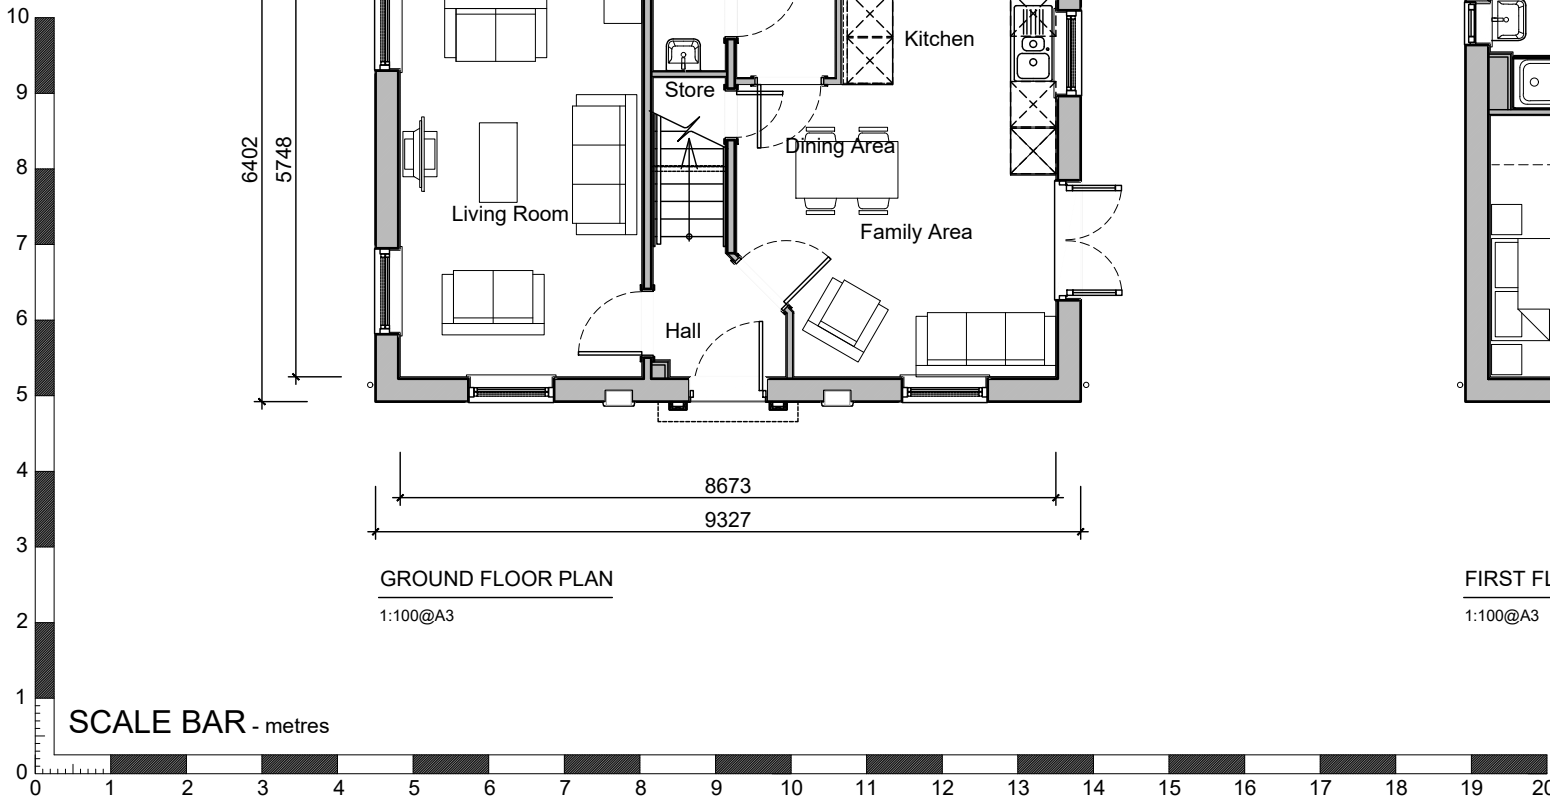

Drawing Number	PH320.1/3	Checked	Scale @ A3
Revision	-	Date	08/21
		Drawn	CC
		Checked	PS
		House Type Gross Internal Area	
		99.70 m ² 1072 sq.ft.	
		Drawing Status	
		PLANNING	

ATTINGHAM
PLANNING
PLANS & ELEVATIONS

Project
BRICKFIELDS DRIVE
HAVERHILL

© The drawing and the building works depicted are the copyright of Balfour Beatty Investments Limited. This drawing (or any part of it) may not be reproduced, stored, transmitted, or used in any form or by any means, electronic, mechanical, photocopying, recording, or by any information storage and retrieval system, without the prior written permission of Balfour Beatty Investments Limited.

DO NOT SCALE THIS DRAWING - ALWAYS USE WRITTEN DIMENSIONS - ALL DIMENSIONS TO BE VERIFIED ON SITE

Balfour Beatty
HOMES

• 150 Euston Road Regent's Place London NW1 3AX • Tel: 020 7121 1700 •