




8098

**FRONT ELEVATION**  
1:100@A3

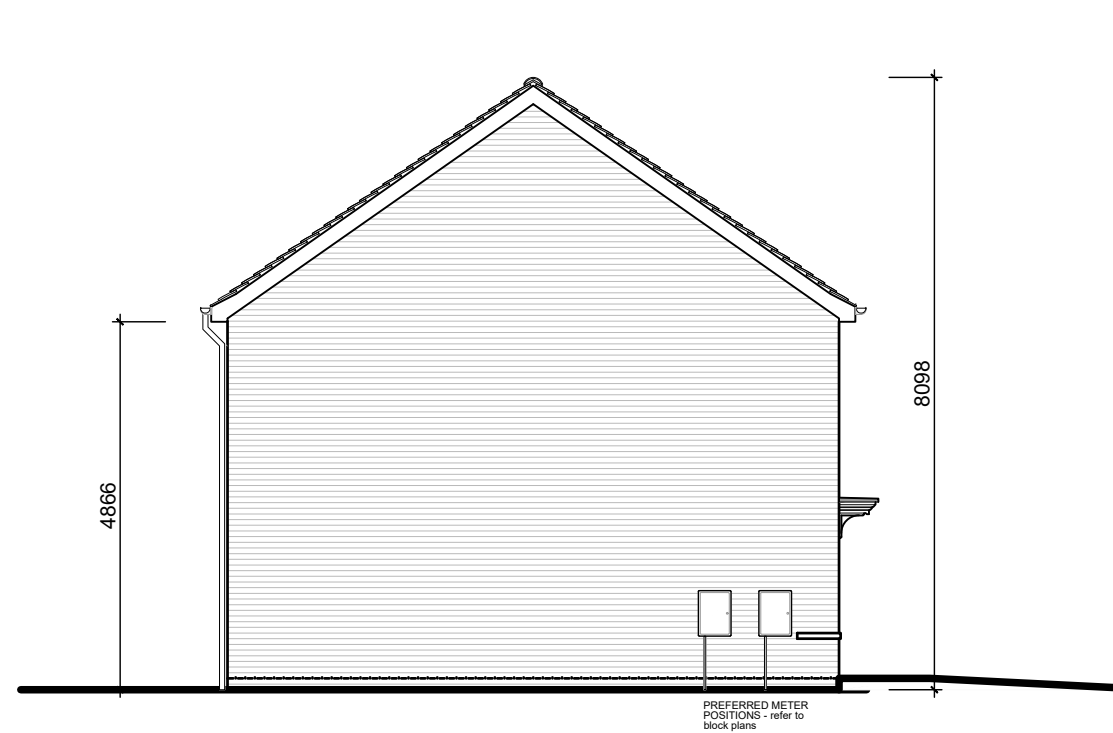

4866


8098

PREFERRED METER  
POSITIONS - refer to  
block plans

**SIDE ELEVATION**  
1:100@A3



**REAR ELEVATION**  
1:100@A3

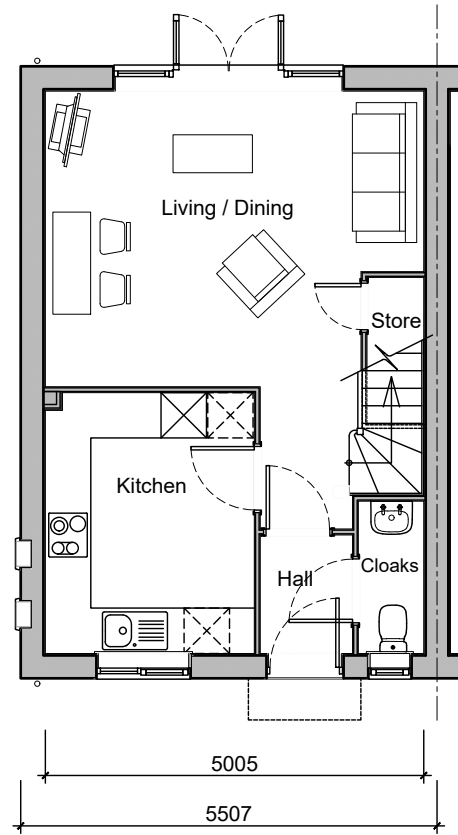


8090

7436

**GROUND FLOOR PLAN**  
1:100@A3

5005


5507

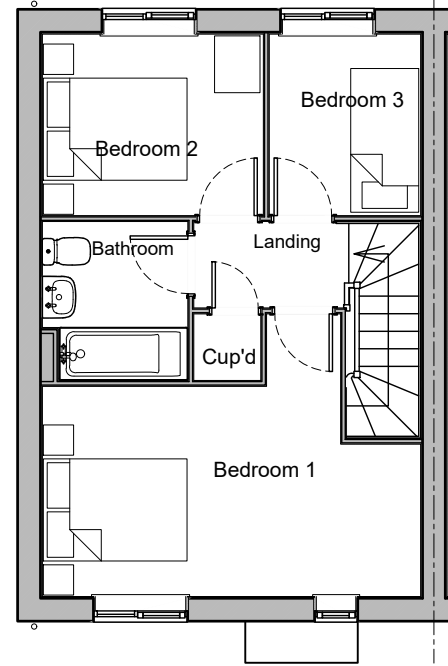

**FIRST FLOOR PLAN**  
1:100@A3



SCALE BAR - metres

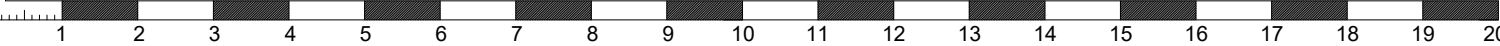

Drawing Number	SH320.1/3	Checked	PS	Scale @ A3	1:100
	Revision		-		Date
Drawing Title	SH320.1 PLANNING PLANS & ELEVATIONS		Drawn	CC	PLANNING
Project	BRICKFIELDS DRIVE HAVERHILL		House Type Gross Internal Area	74.43 m <sup>2</sup>	801 sq.ft.
<small>© The drawings and the building works depicted are the copyright of Balfour Beatty Investments Limited. This drawing (or any part of it) may not be reproduced, stored, copied, modified, or transmitted in any form or by any means, without prior written permission by Balfour Beatty Investments Limited. DO NOT SCALE THIS DRAWING - ALWAYS USE WRITTEN DIMENSIONS - ALL DIMENSIONS TO BE VERIFIED ON SITE</small>					
<small>130 Euston Road Regent's Place London NW1 3AX • Tel: 020 7121 1700</small>					