


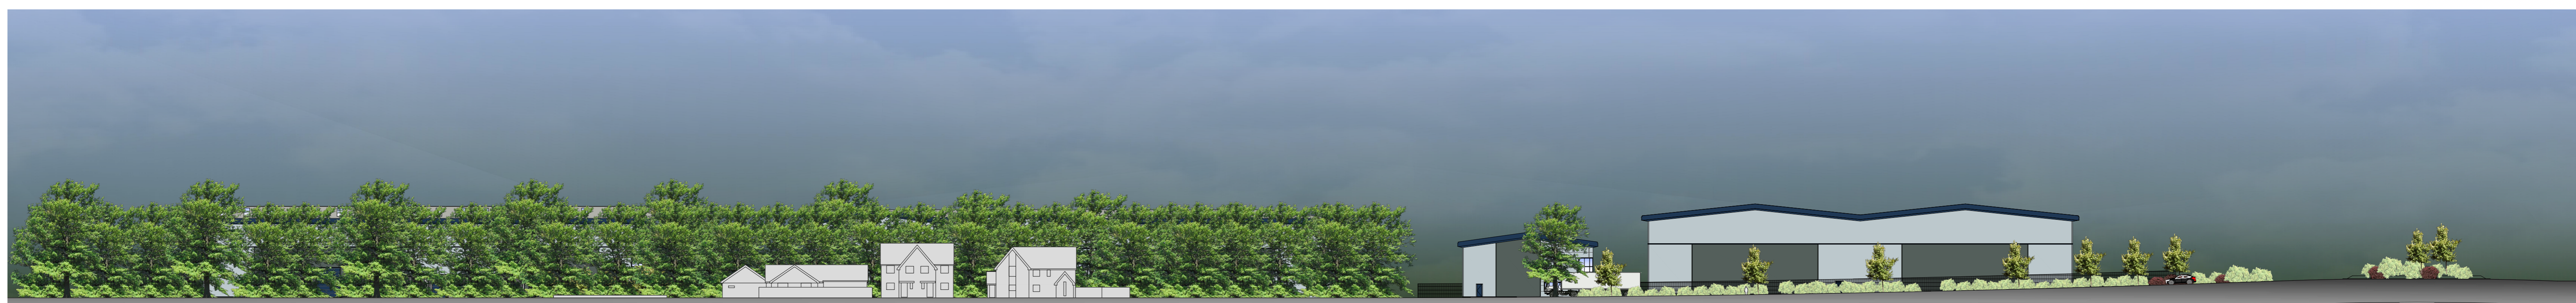

South Elevation to Icen Way



North Elevation to Icen Way



Elevation to Bumpstead Road

B	22/05/19	Scale revised for planning	TW
A	30/04/19	Issued for planning	TW
no.	date	revision	by



oja architects ip  
 1170 Elliott Court  
 Harold Avenue  
 Coventry Business Park  
 COVENTRY CV5 6UB  
 T: 024 7625 3200  
 F: 024 7625 3210  
 E: oja@oja-architects.com  
 W: www.oja-architects.com

oja architects ip is a limited liability partnership registered in England no. 00282721




project  
**Haverhill Business Park**  
**Icen Way**  
**Haverhill, Suffolk**  
**CB9 7FD**

drawing  
**Site Context Elevations**  
**Bumstead Road & Icen Way**

scale	1:500@A0	drawn	TW
checked	AS	date	29.03.2019

no.  
**6502-60 B**  
**PLANNING**

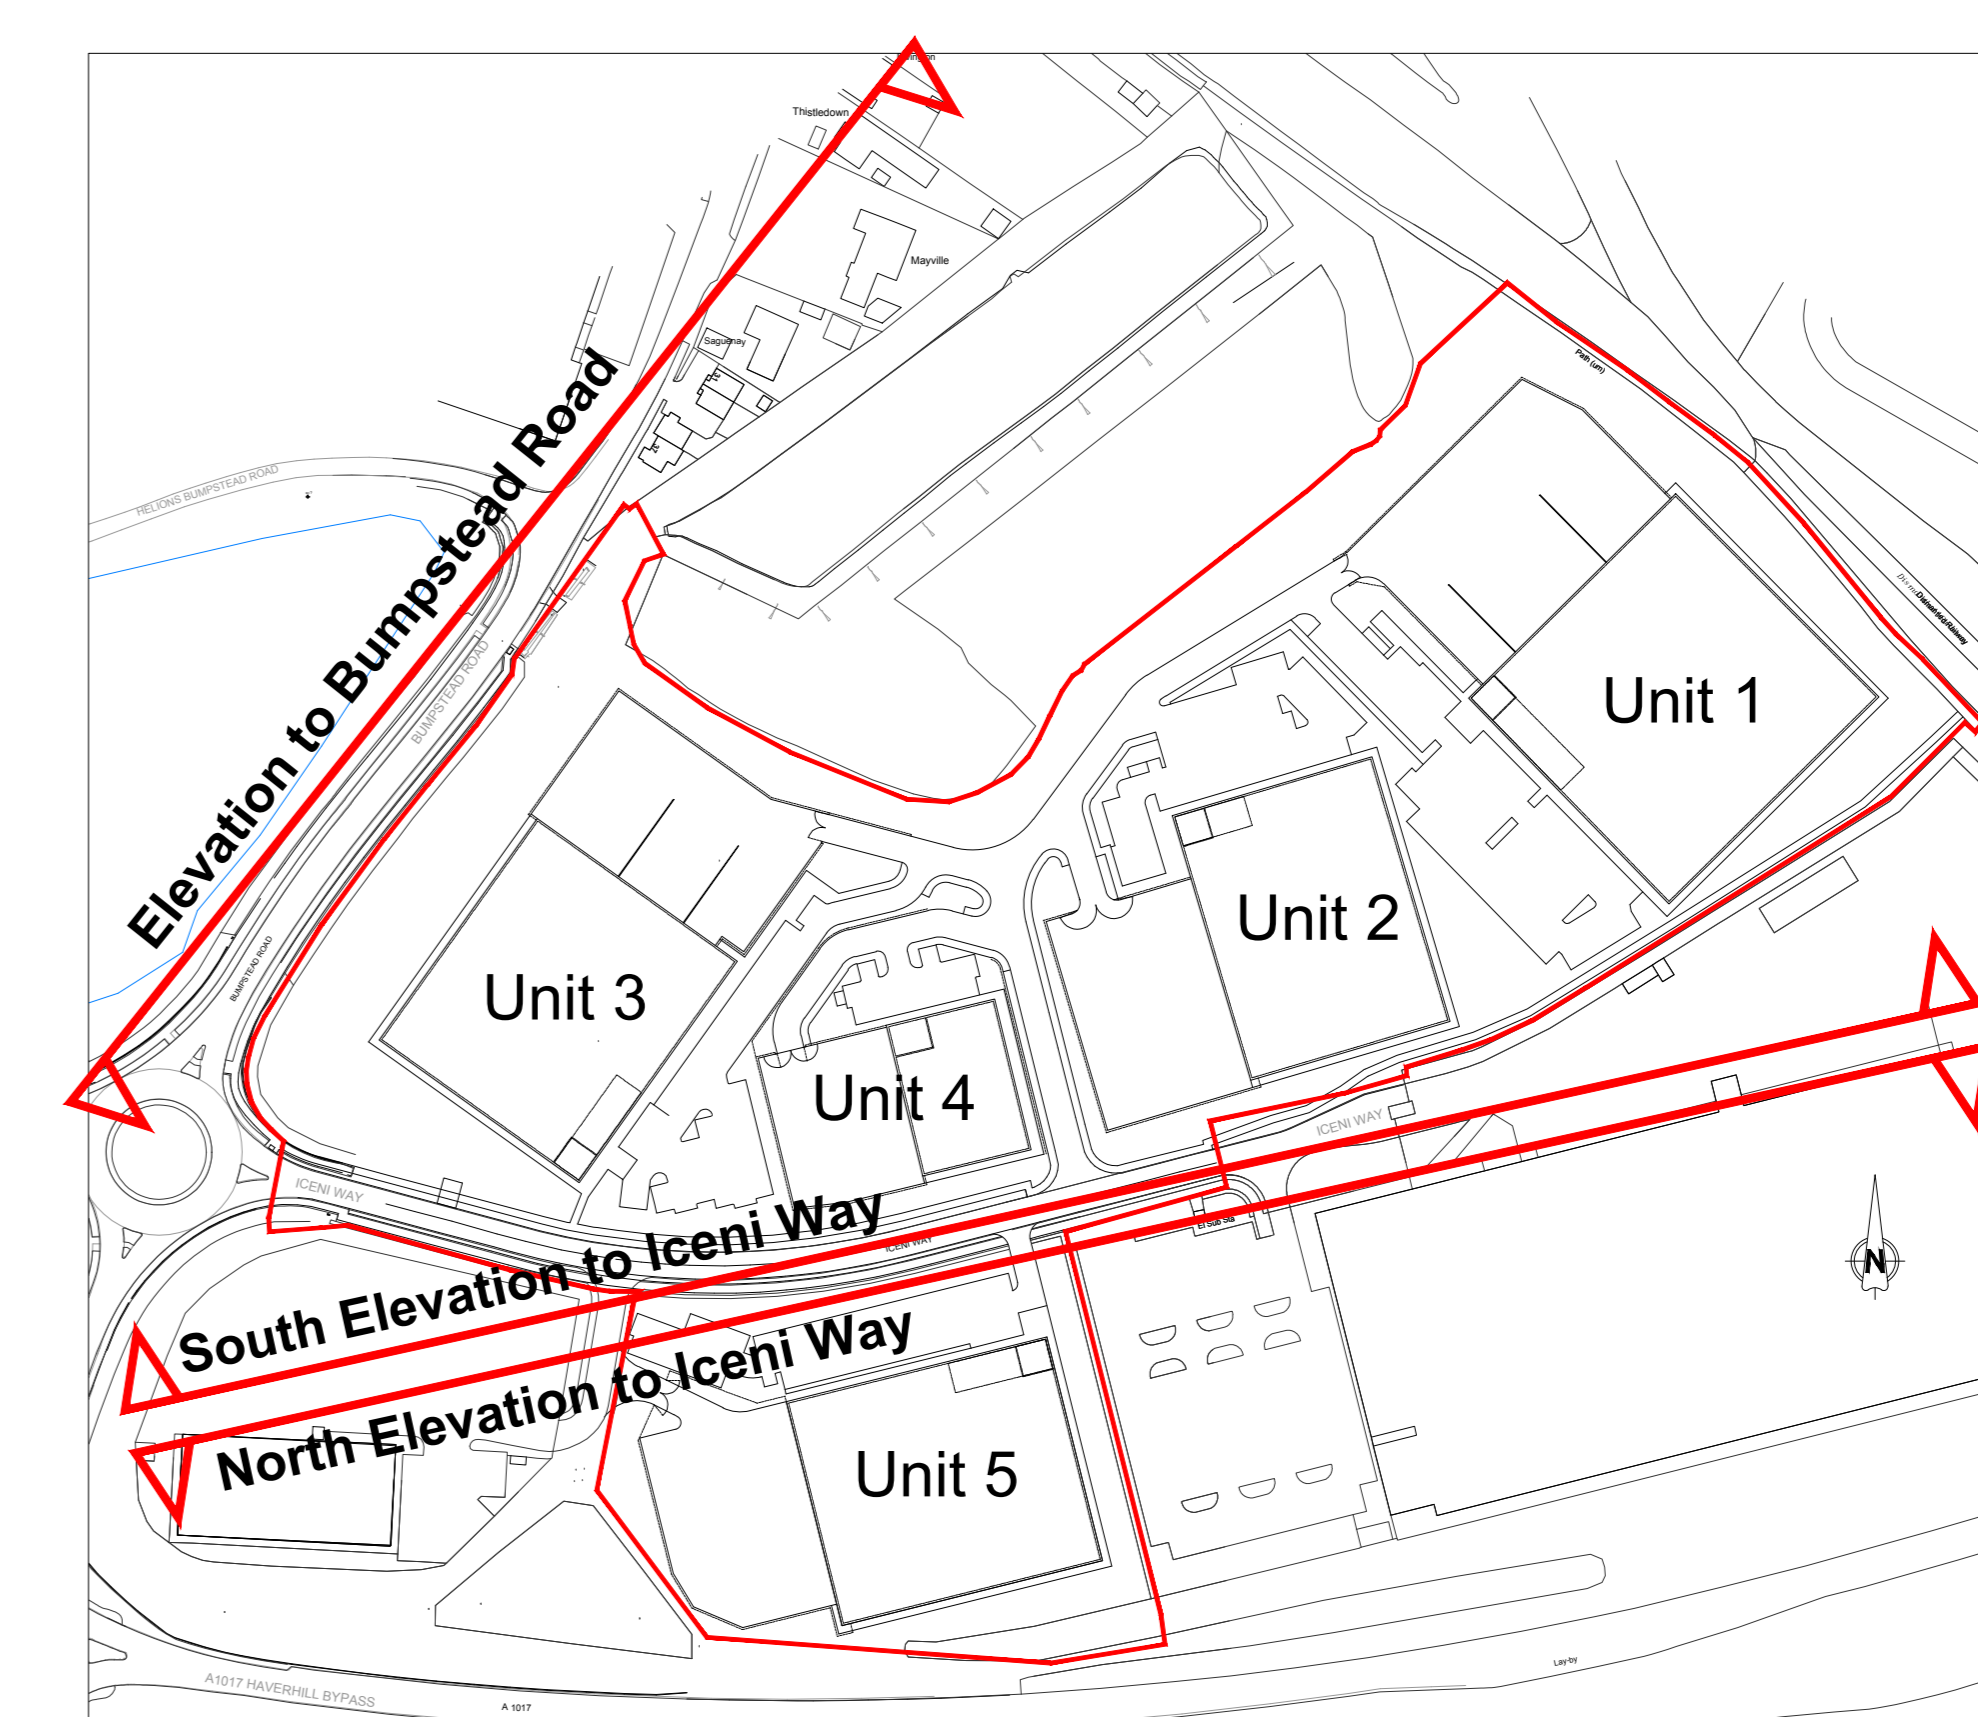

Keyplan - Scale 1:2000

