






South Elevation to Icen Way



North Elevation to Icen Way

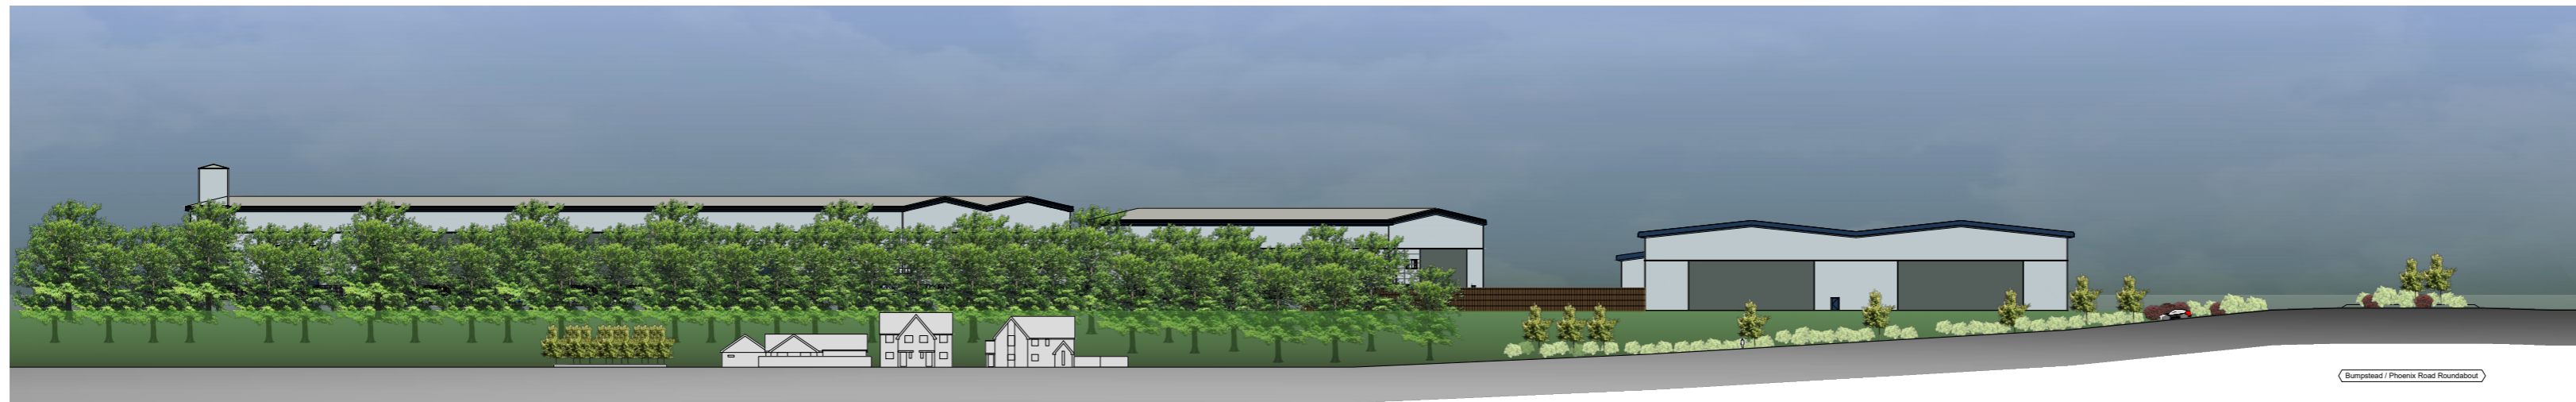

Elevation to Bumpstead Road

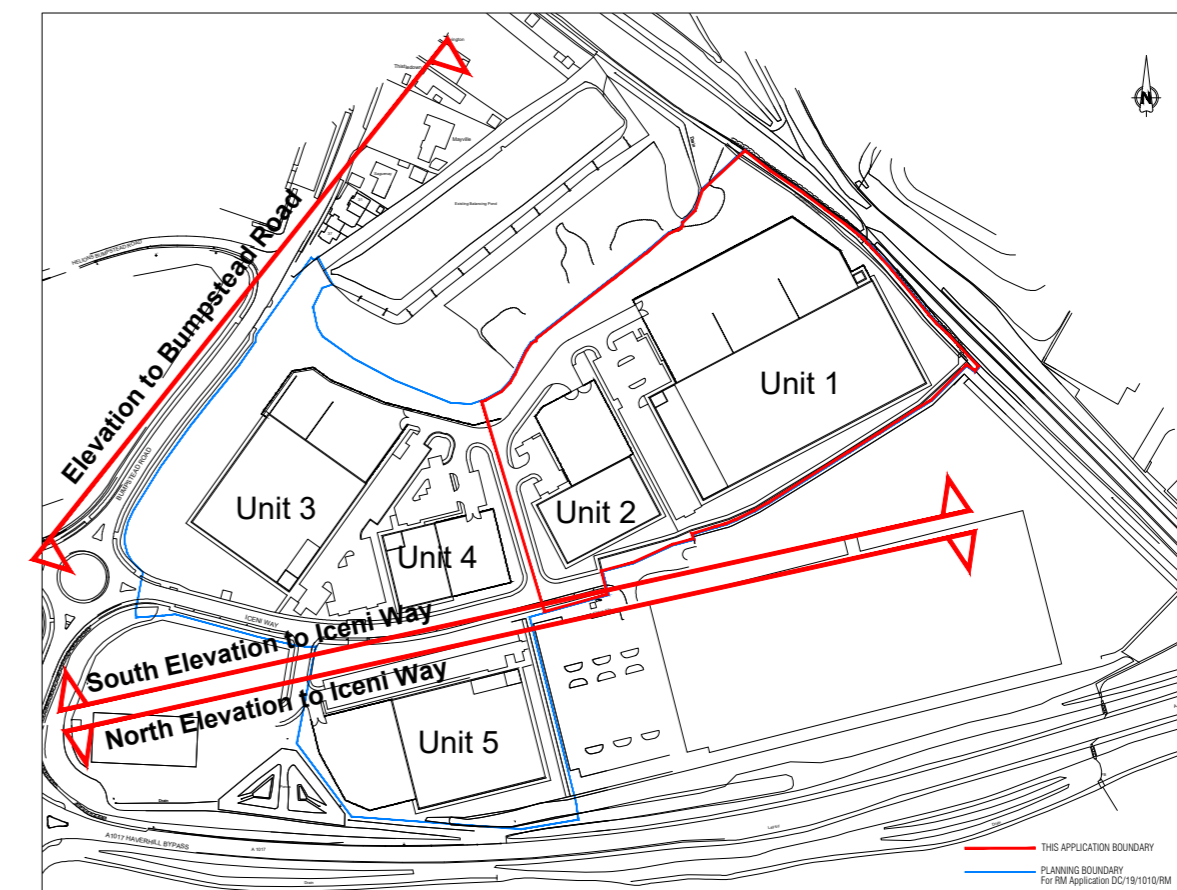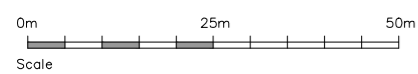

Keyplan - Scale 1:2000

no.	date	revision	by



aja architects ip  
 1170 Elliott Court  
 Herald Avenue  
 Coventry Business Park  
 COVENTRY CV5 6JB  
 T: 024 7625 3200  
 F: 024 7625 3210  
 E: aja@aja-architects.com  
 W: www.aja-architects.com  
 aja architects ip is a limited liability partnership registered in England No. OC324721  
 client

.\Trebtor\_Logo\_Version2.jpg

project  
 Haverhill Business Park  
 Icen Way  
 Haverhill, Suffolk  
 CB9 7FD

drawing  
 Site Context Elevations 2  
 Bumstead Road & Icen Way

scale 1:500@A0 drawn TW  
 checked AS date 18/12/2019

no.  
 6502-63  
 PLANNING