

**PROPOSED MAINS EXTENSION SHOWN IN RED**

A-B	280mm HPPE	277m
B-C	280mm HPPE	157m
C-D	280mm HPPE	68m
D-D1	280mm HPPE	124m
D-D2	90mm HPPE	137m
C-C1	90mm HPPE	109m
C2-C3	90mm HPPE	96m
E-E1	90mm HPPE	233m
E2-E3	90mm HPPE	63m
E3-E4	63mm MDPE	29m
E3-E5	63mm MDPE	30m
F-F1	63mm MDPE	7m
F1-F2	63mm MDPE	28m
F1-F3	63mm MDPE	55m
G-G1	90mm HPPE	130m
G1-G2	63mm MDPE	68m
H-H1	63mm MDPE	78m
J-J1	90mm HPPE	219m
K-K1	63mm MDPE	51m

CDM Responsibilities			
Works denoted by red line.	Anglian Water	Anglian Water IMDS Contractor	Developer
Client			x
Principle Designer			x
Designer	x		
Principle Contractor			x
Contractor		x	

PLEASE LET ANGLIAN WATER KNOW ASAP IF YOU DO NOT AGREE WITH THESE RESPONSIBILITIES. ACCEPTING ANGLIAN WATER'S OFFER TO COMPLETE THESE WORKS AND/OR SIGNING PRE-COMMENCEMENT FORM WILL BE TAKEN AS AGREEMENT TO THESE RESPONSIBILITIES.

UTILITY INFORMATION	
Electricity	High voltage underground in Haverhill Road.
Gas	Low pressure in Haverhill Road.
BT	Underground and overhead services in Haverhill Road.
Virgin Media	None shown.
Water	As per this plan
Sewer	Foul sewer in verge of Haverhill Road.

PLEASE REFER TO ALL UTILITY PLANS BEFORE COMMENCING WORKS

**PART ASSEMBLY DIAGRAMS ARE NOT SCALED AND ARE ONLY TO AID MAINLAYING**


NOTES:  
 1. THERE SHOULD BE AN EASEMENT OF AT LEAST 2 METRES EITHER SIDE OF THE MAINS. THE FOOTINGS OF ANY BUILDING WITHIN THE EASEMENT AREA SHOULD BE AT LEAST 1.5 METRES DEEP  
 2. SERVICE CONNECTION POINTS AND DUCT PLACEMENT ON THE DRAWING ARE FOR INDICATIVE PURPOSES ONLY TO AID IN IDENTIFYING THE NUMBER OF CONNECTIONS AND DUCTS REQUIRED. THESE POSITIONS ARE SUBJECT TO CHANGE BASED ON SITE SPECIFIC REQUIREMENTS AND/OR CHANGES IN THE WATER MAINS OR SITE LAYOUT. DEVELOPER TO INFORM ANGLIAN WATER OF ANY REQUIRED CHANGES.  
 FOR FURTHER INFORMATION PLEASE REFER TO THE GUIDELINES ON THE ANGLIAN WATER WEBSITE [www.anglianwater.co.uk](http://www.anglianwater.co.uk) OR TELEPHONE FOR ADVICE.

PROJECT AND DRAWING TITLE  
**Persimmon Homes**  
 Haverhill Road, Haverhill  
 Bury St Edmunds CB9 7UD

REV	DETAILS	BY	APP	DATE
C	Added 4 x FHs @ plots 174, 147, 97 & 36 for SFS	PB	JW	05/07/18
B	Mains leg A-B-C-D-D1 upsized to allow for further phases.	JW	GP	07.03.18
A	Offsite route altered.	JW	GP	09.01.17

All copyright and design right subsisting in this document is the property of Anglian Water Services Limited, and may not be reproduced without Anglian Water's consent. This document and the information contained within it is confidential to Anglian Water Services Limited and may not be disclosed to any third party without Anglian Water's consent.  
 The information shown on this drawing is based on the best available information but the actual position of all apparatus must be regarded as approximate and MUST be established by trial holes. No liability whatsoever is accepted for any error or omission.  
 Reproduced from the Ordnance Survey map by Anglian Water Services Limited by permission of Ordnance Survey on behalf of the Controller of Her Majesty's Stationery Office. © Crown copyright Anglian Water Services Limited, licence number WU298492.

**anglianwater**  
 Developer Services - MAINS EAST  
 Heigham Way, Waterworks Road, Norwich  
 Norfolk, NR2 4DA  
 Tel: 01603 247074 Fax: 01603 247634  
 Designeast@anglianwater.co.uk

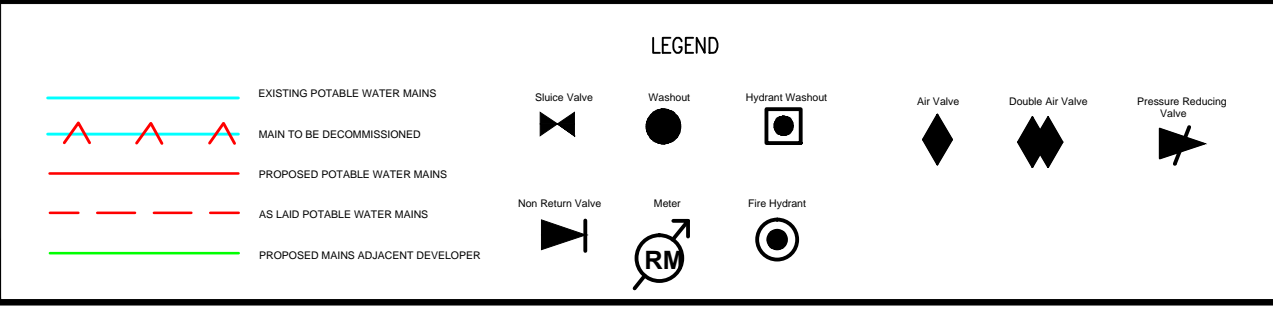

LENGTH	DIAMETER	MAIN LAYING MATERIAL	PIPE RATING	DUCT SIZE
m	25mm/32mm	HPPE	SDR11	50mm
m	63mm	HPPE	SDR11	100mm
m	90mm	HPPE	SDR17	150mm
m	125mm	HPPE	SDR17	200mm
m	180mm	HPPE	SDR17	250mm
m	225mm	HPPE	SDR17	300mm
m	280mm	HPPE	SDR21	350mm

DESIGNED: JW	DATE: 10.10.17	CHECKED: KW	DATE: 31.10.17
DRAWN: JW	DATE: 10.10.17	APPROVED: GP	DATE: 27.10.17
SCALE: 1 : 1000 @ A1	A1 Grid Ref.	567607, 246433	
DRAWING No. 10479184			REV. C