


Front Elevation (AP)




Side Elevation (AP) Right



Rear Elevation (AP)

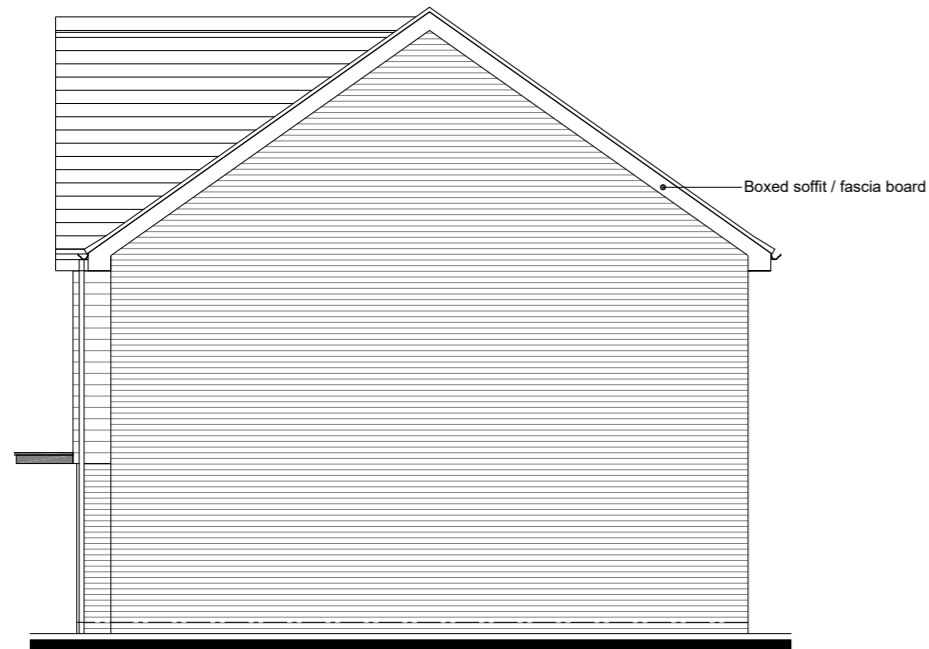

Side Elevation (AP) Left

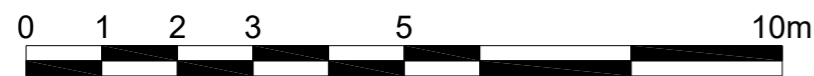

Plot Numbers
 AP: 28, 87 & 129
 H: 29

No.	Date	Amendment	Initials	No.	Date	Amendment	Initials
-----	------	-----------	----------	-----	------	-----------	----------

Client : Persimmon Homes	
Project : Haverhill Phase 2B	
Drawing : Marston - Elevations Rural Green Edge	
Scale : 1:100 @ A3	Status : Planning
Date : Nov 2020	Dwg No : 20-3072-052
Rev: P0	



Grafik Architecture
 Station Court
 Radford Way
 Billericay
 Essex CM12 0DZ
 T +44 (0)1277 658 233
 www.grafikuk.com

© THIS DRAWING IS THE COPYRIGHT OF GRAFIK ARCHITECTURE. It shall not be in any way used or reproduced without their prior written consent. All dimensions are to be checked on site or in the workshop prior to commencing any work. Work only to figured dimensions. Any discrepancies are to be reported to the Architect.