






Front Elevation (AP)

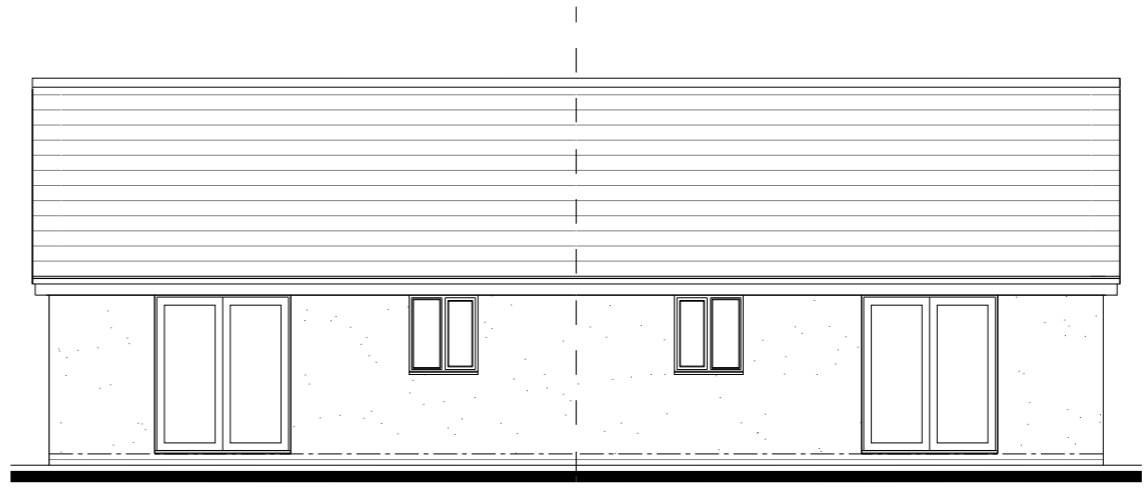


Rear Elevation (AP)

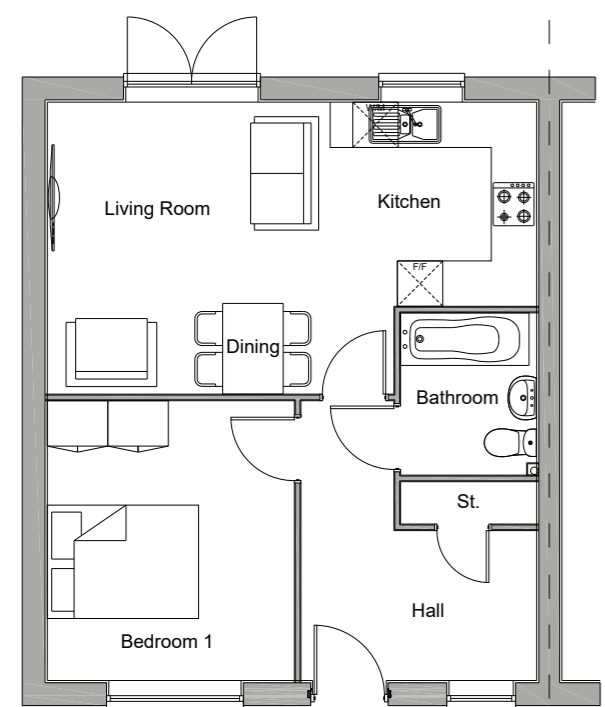

Ground Floor Plan

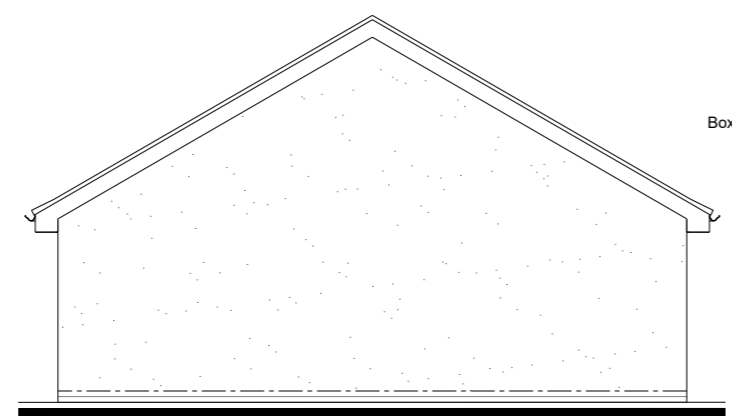

Side Elevation (AP) Left

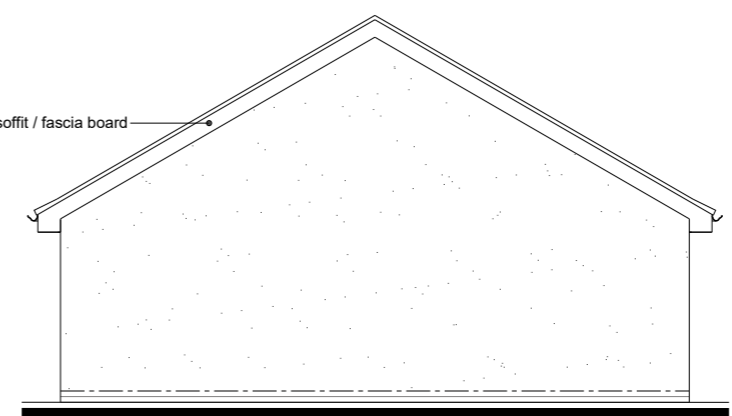

Side Elevation (AP) Right

**Plot Numbers**  
 AP: 89  
 H: 90



No.	Date	Amendment	Initials	No.	Date	Amendment	Initials
-----	------	-----------	----------	-----	------	-----------	----------

Client : **Persimmon Homes**  
 Project : **Haverhill Phase 2B**  
 Drawing : **Heatwood - Elevations**  
**Rural Green Edge**  
 Scale : 1:100 @ A3  
 Date : Nov 2020

Status : **Planning**  
 Dwg No : 20-3072-050  
 Rev : **P0**



**Grafik Architecture**  
 Station Court  
 Radford Way  
 Billericay  
 Essex CM12 0DZ  
 T +44 (0)1277 658 233  
 www.grafikuk.com

© THIS DRAWING IS THE COPYRIGHT OF GRAFIK ARCHITECTURE. It shall not be in any way used or reproduced without their prior written consent. All dimensions are to be checked on site or in the workshop prior to commencing any work. Work only to figured dimensions. Any discrepancies are to be reported to the Architect.