



DO NOT SCALE FROM THIS DRAWING
 ALL DIMENSIONS TO BE CONFIRMED ON SITE BY THE
 CONTRACTOR PRIOR TO CONSTRUCTION


HEALTH AND SAFETY INFORMATION
 REF CONSTRUCTION RISKS

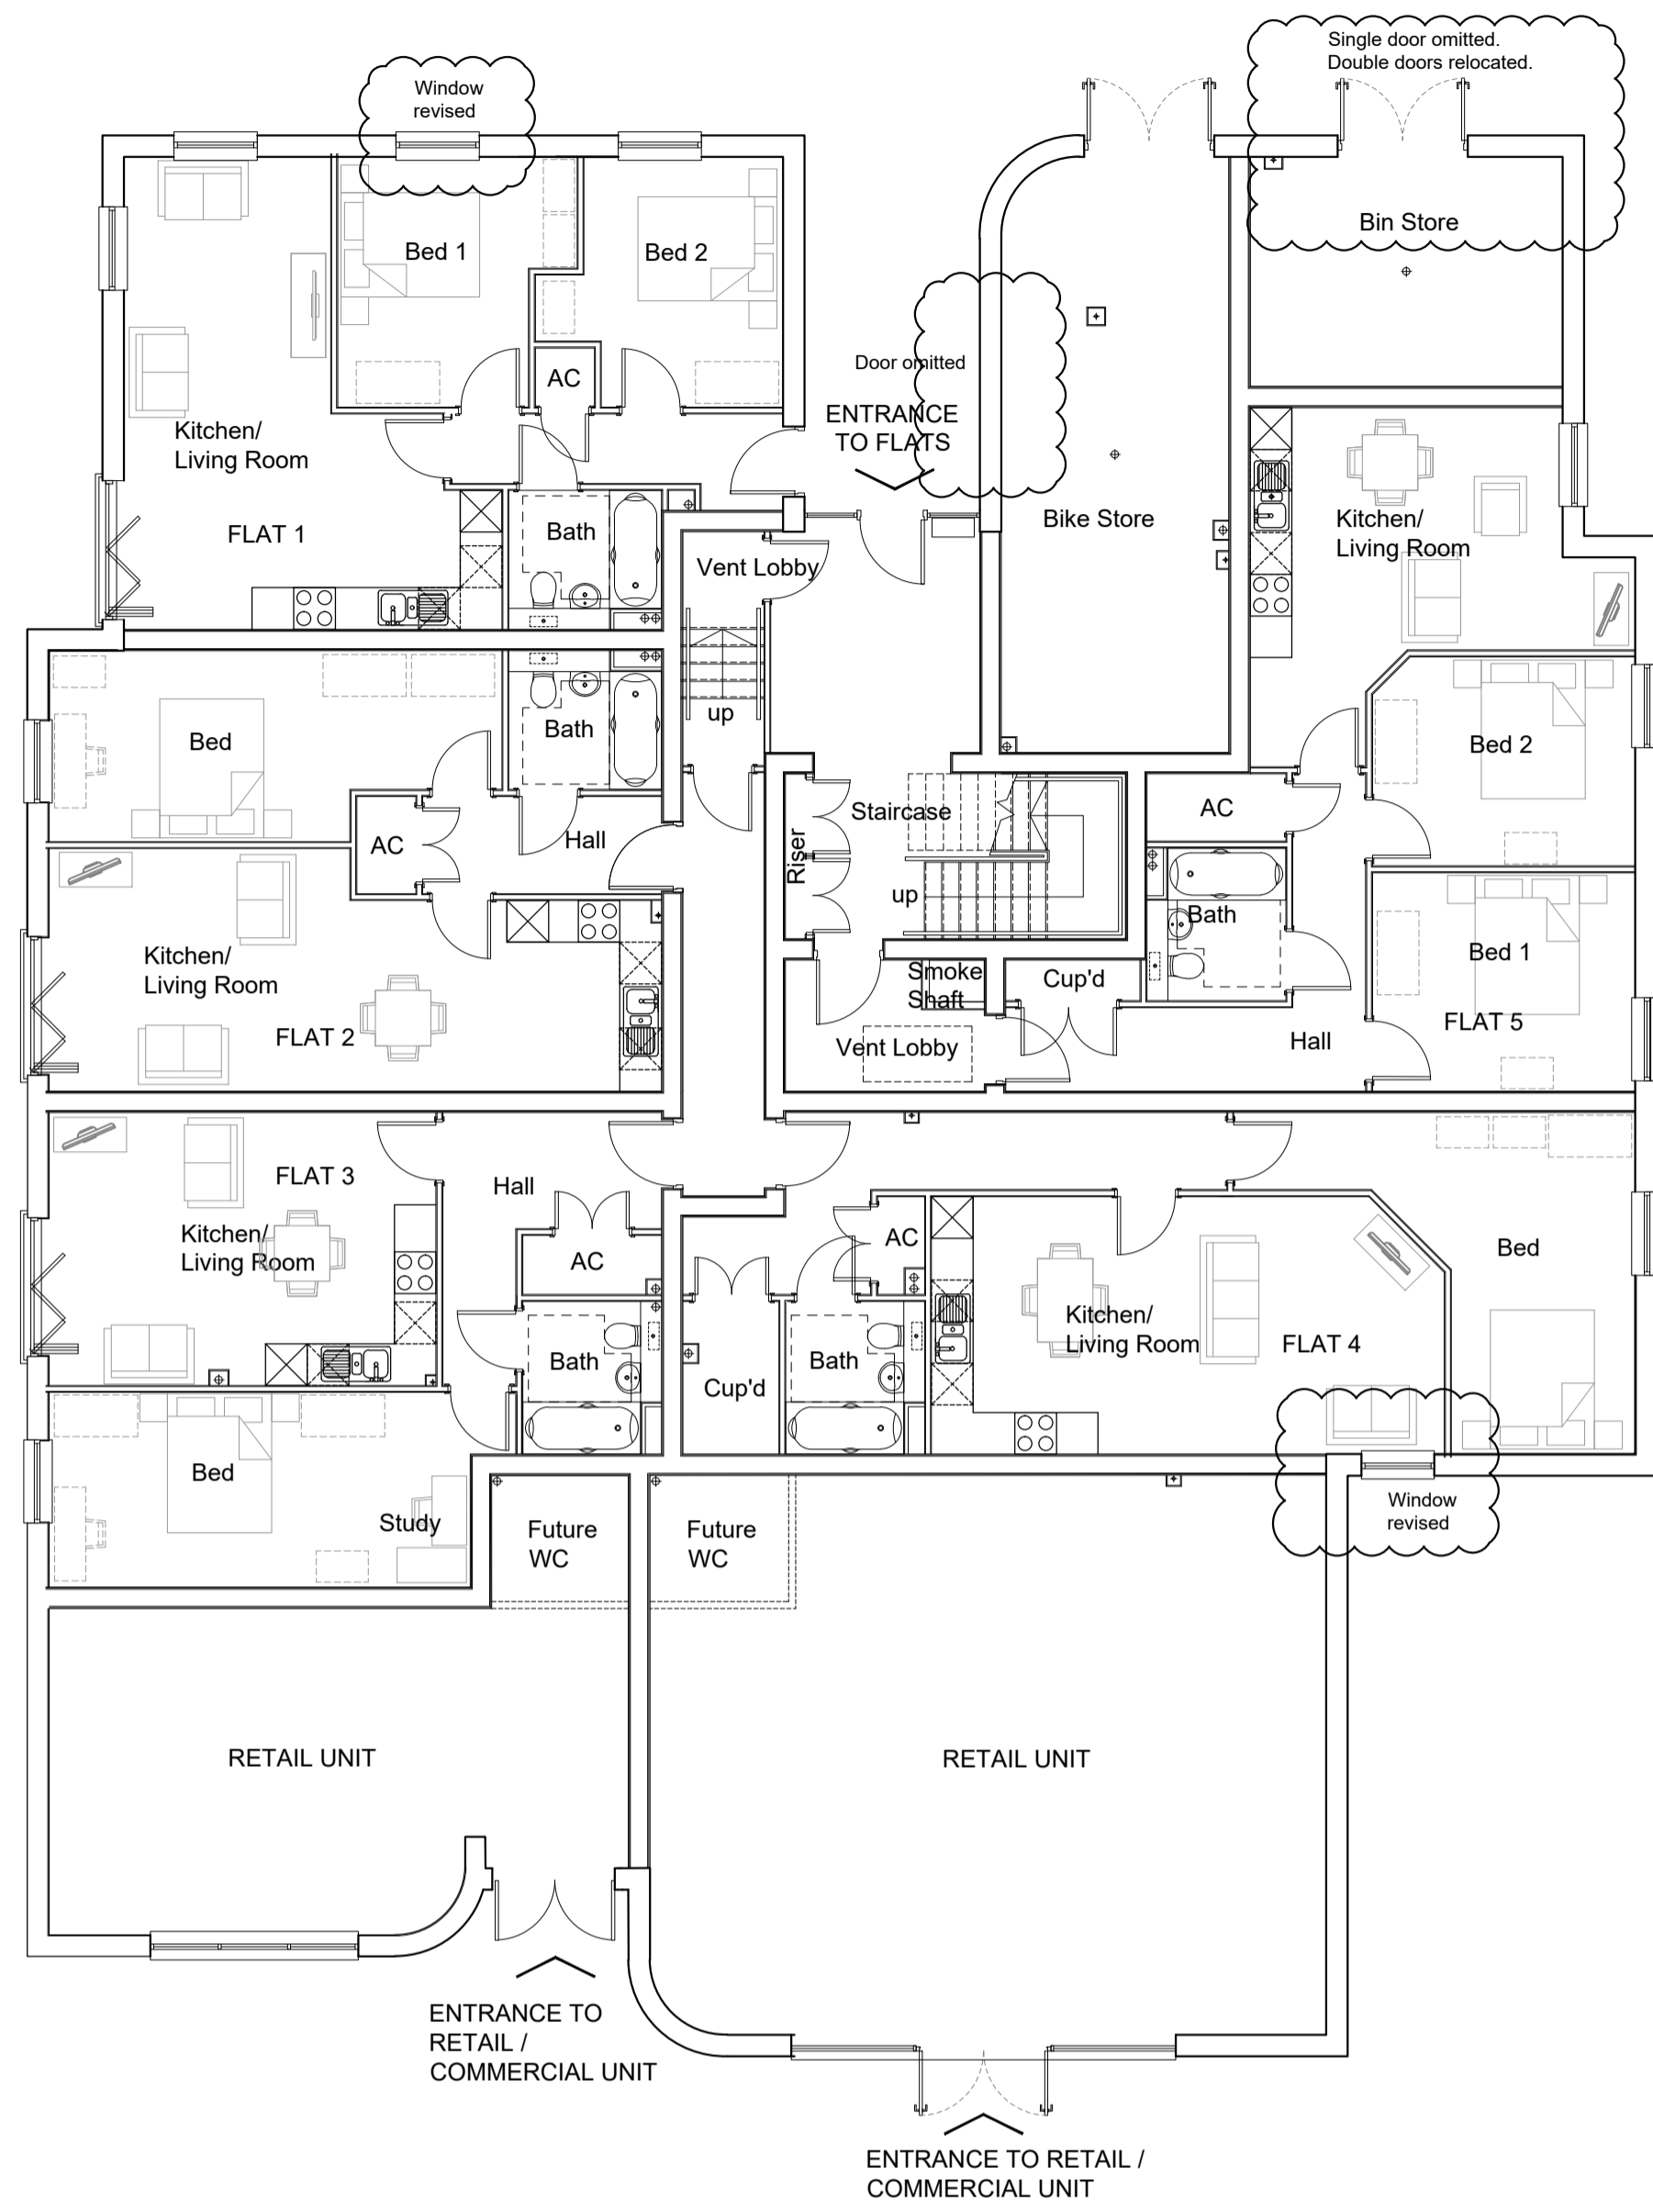

Ground Floor Plan

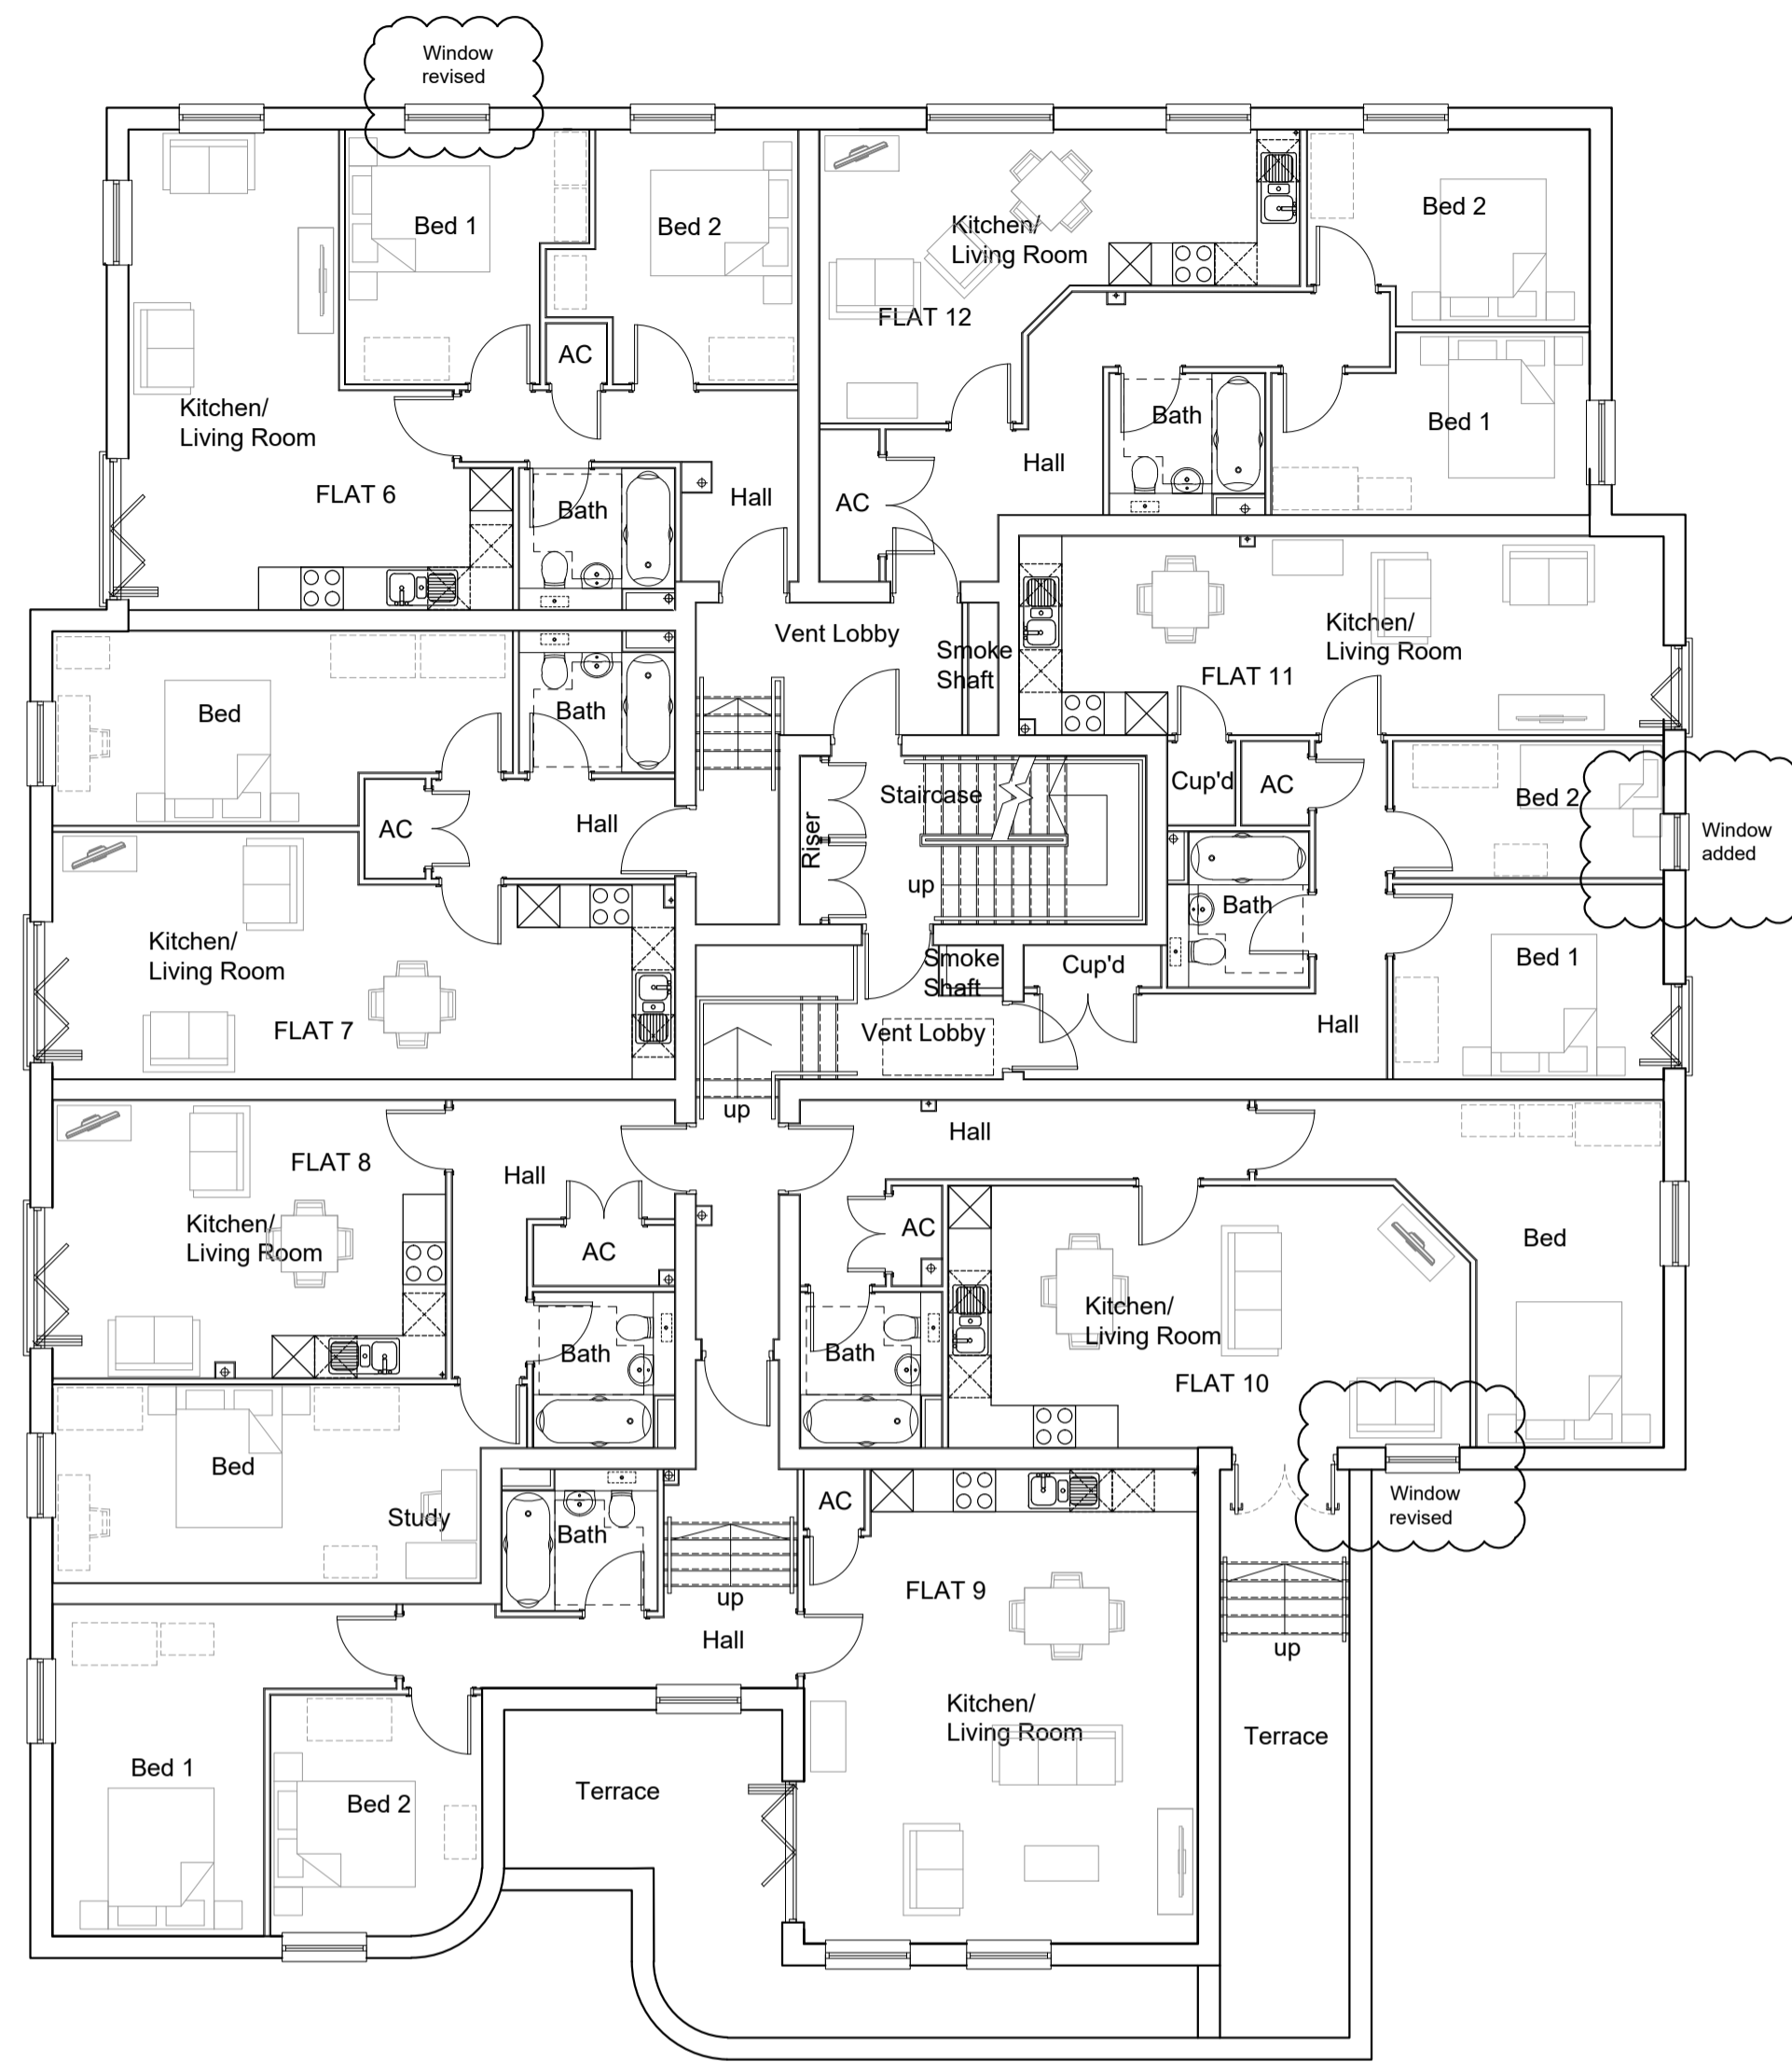

First Floor Plan

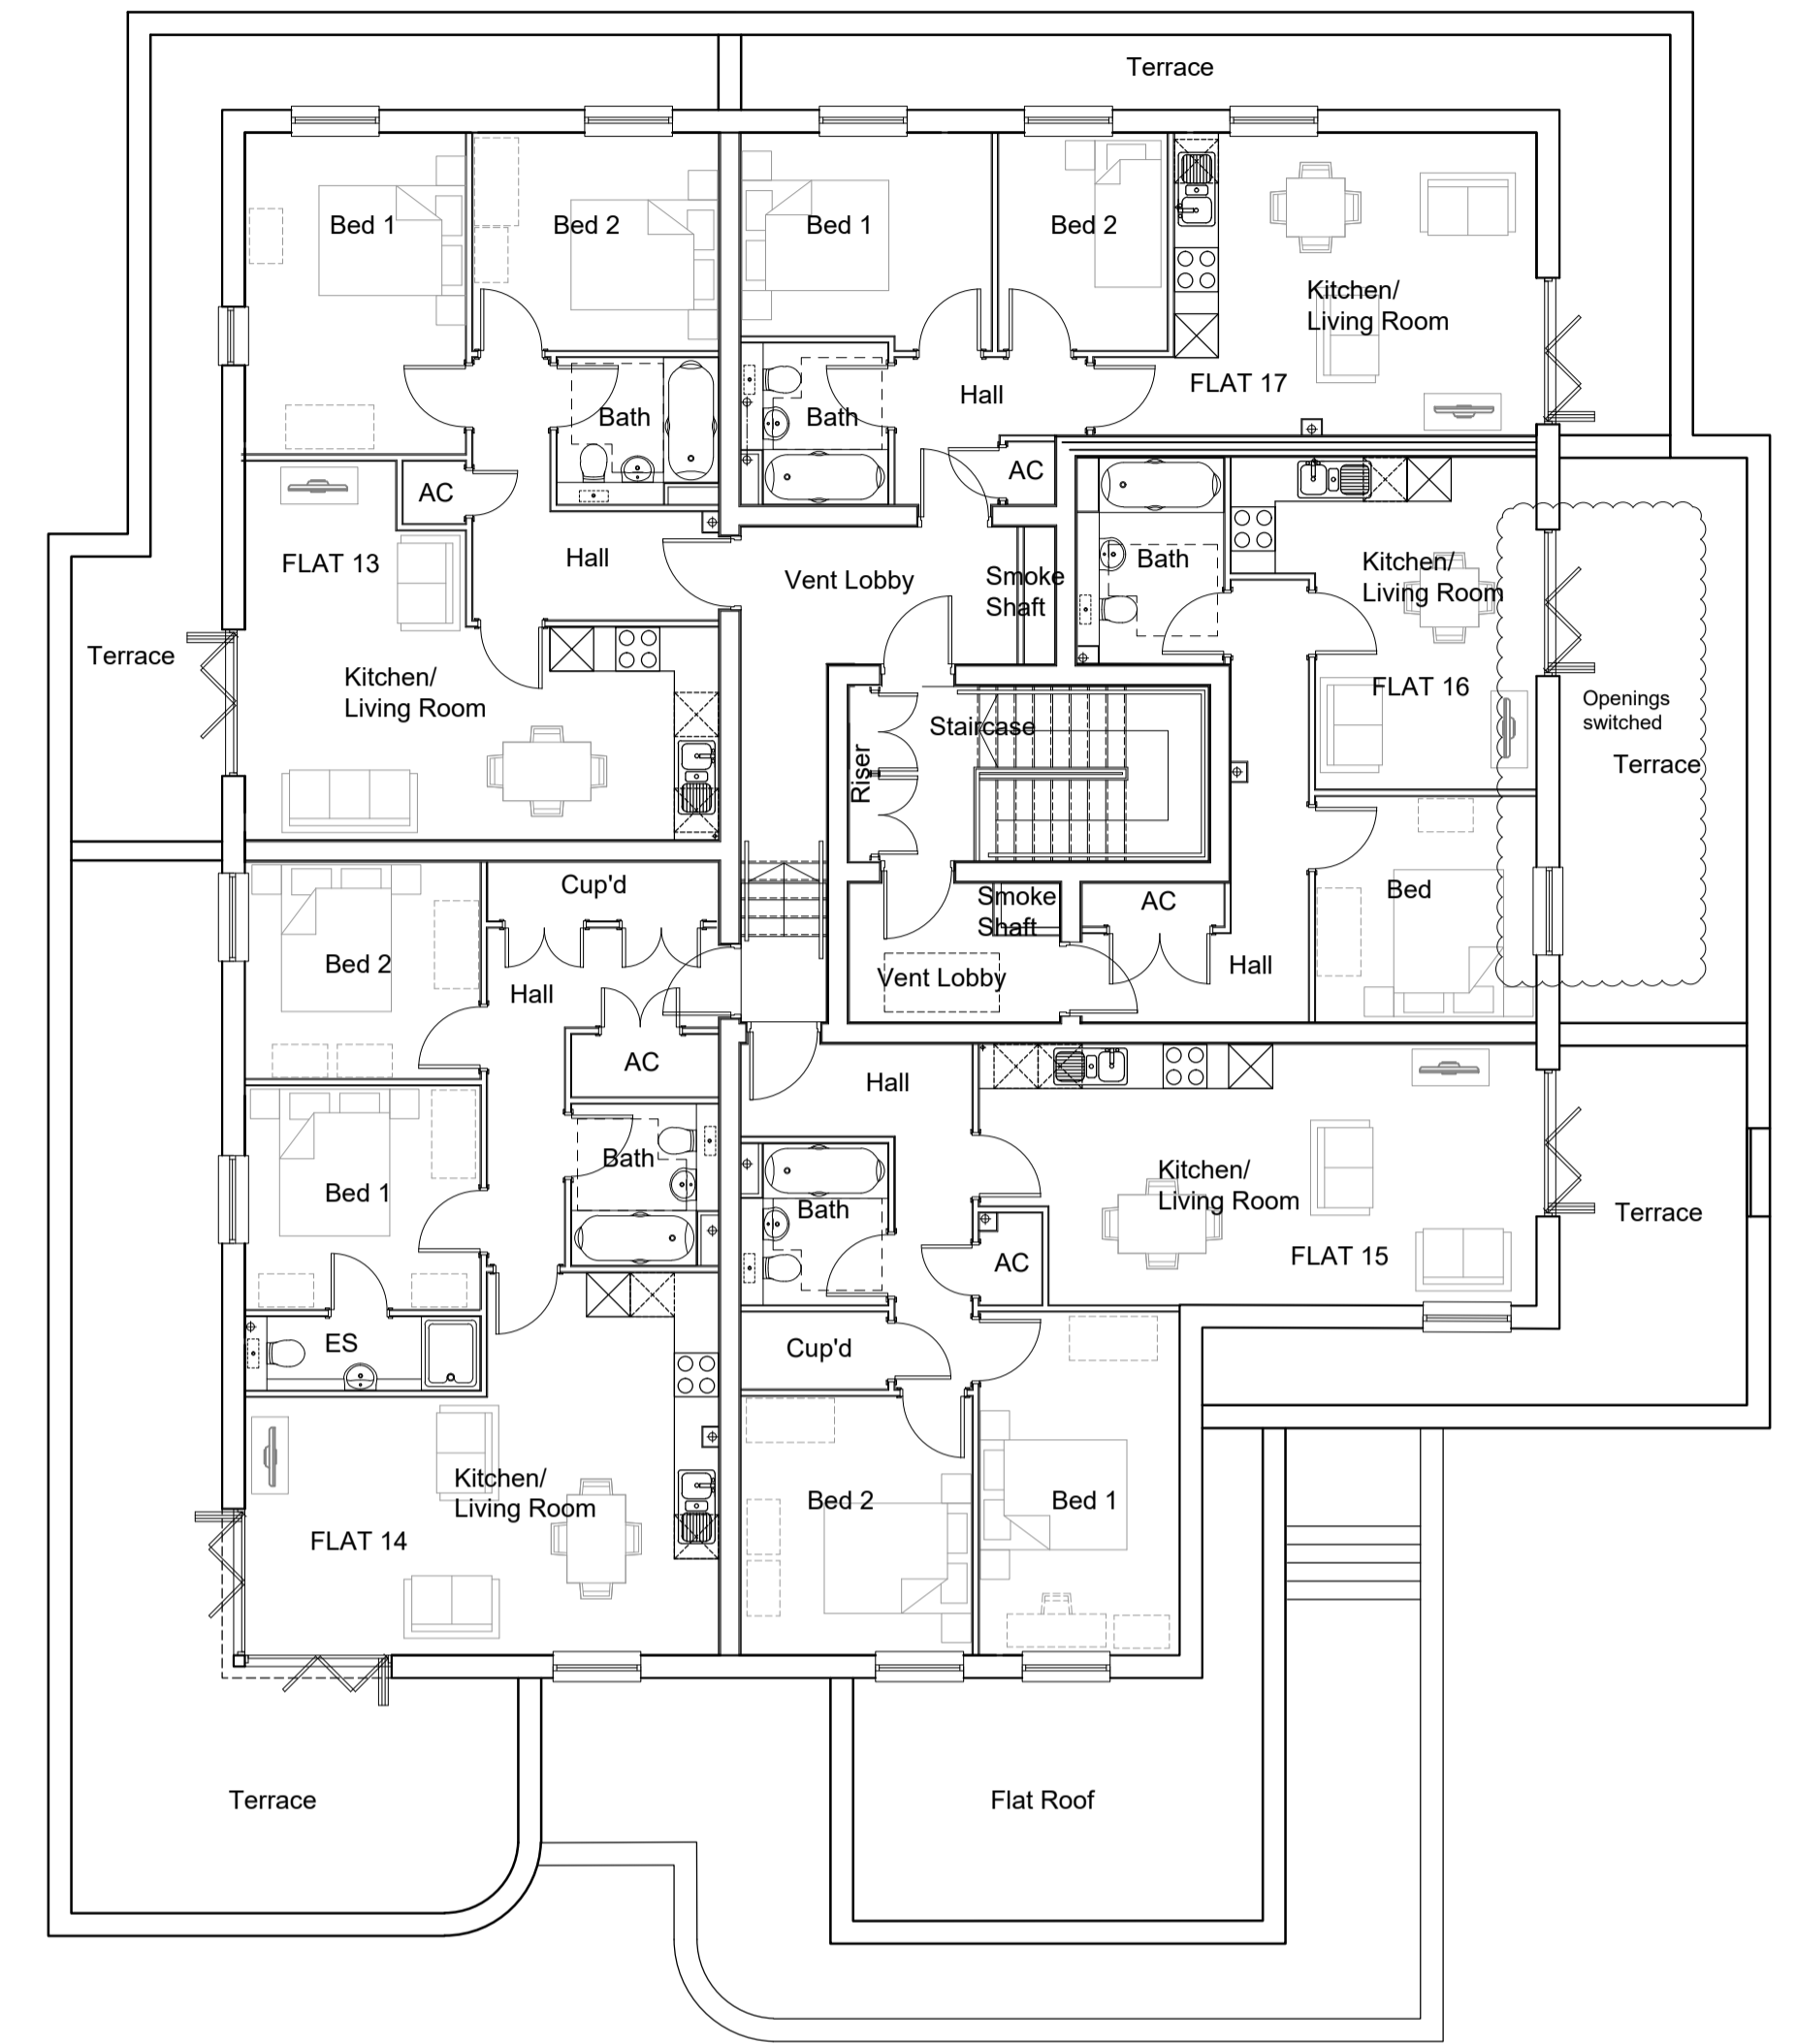

Second Floor Plan

REV	DATE	CHK	AMENDMENTS
00	03/08/17	TB	FIRST ISSUE

UNIT A
 Homefield Rd
 Haverhill
 Suffolk
 CB9 8CP
 tel: 01440 760090
 email: info@radford-group.co.uk
 www.radford-group.co.uk



KEY PLAN

CLIENT
Radford Homes
 PROJECT
**The Vixen, Millfields Way
 Haverhill, Suffolk CB9 0JB**
 DRAWING
Proposed Floor Plans

PRELIMINARY			
SCALE	1:100	PAPER	A1
DATE	August 2017		REV
DWG NO	RH101_SW_100		00