

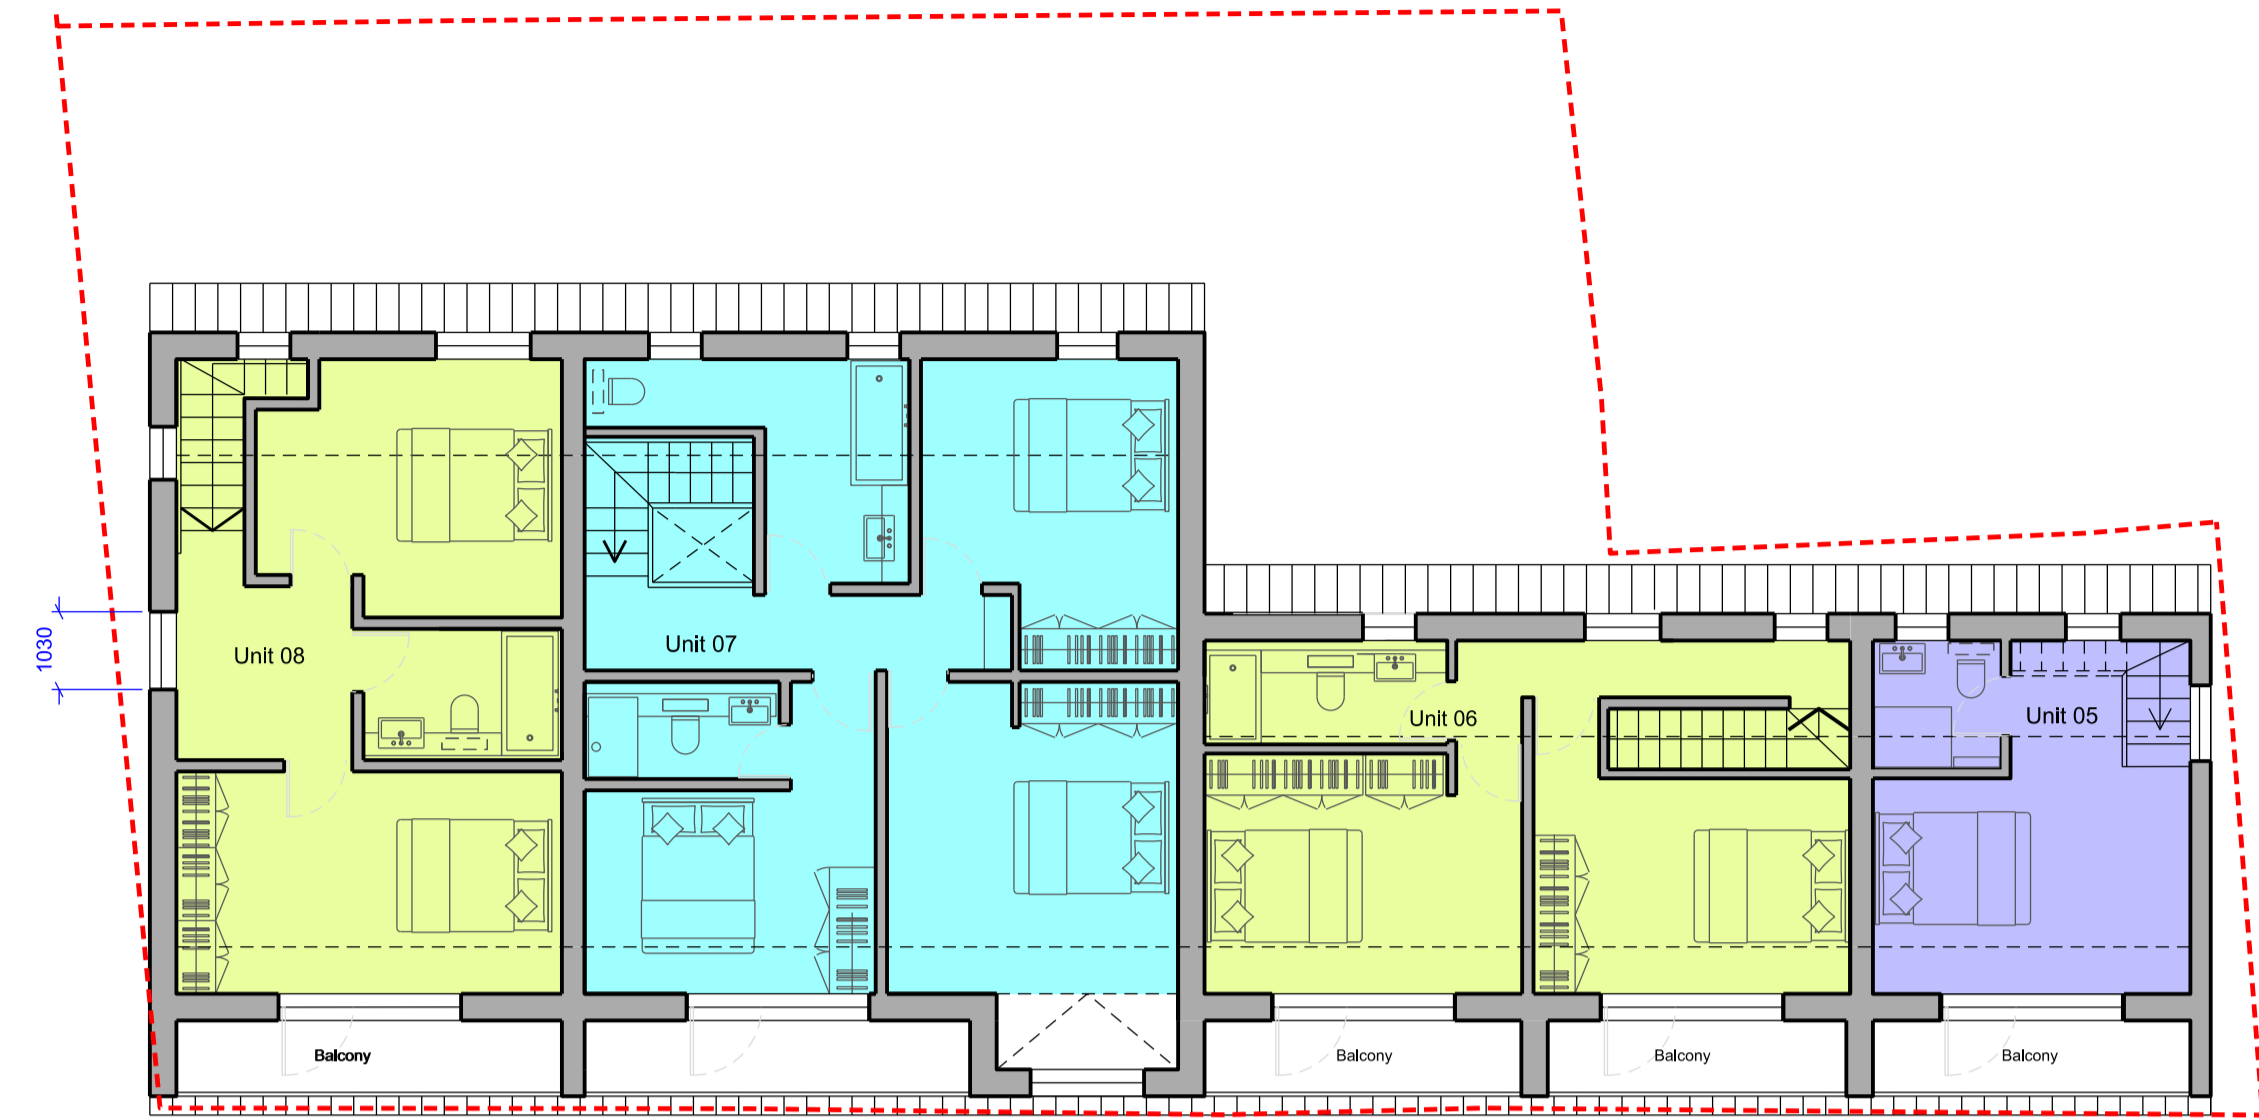


000 Proposed Roof Plan  
04 1:100 @ A1  
1:200 @ A3

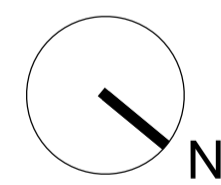


000 Proposed Loft Floor  
03 1:100 @ A1  
1:200 @ A3

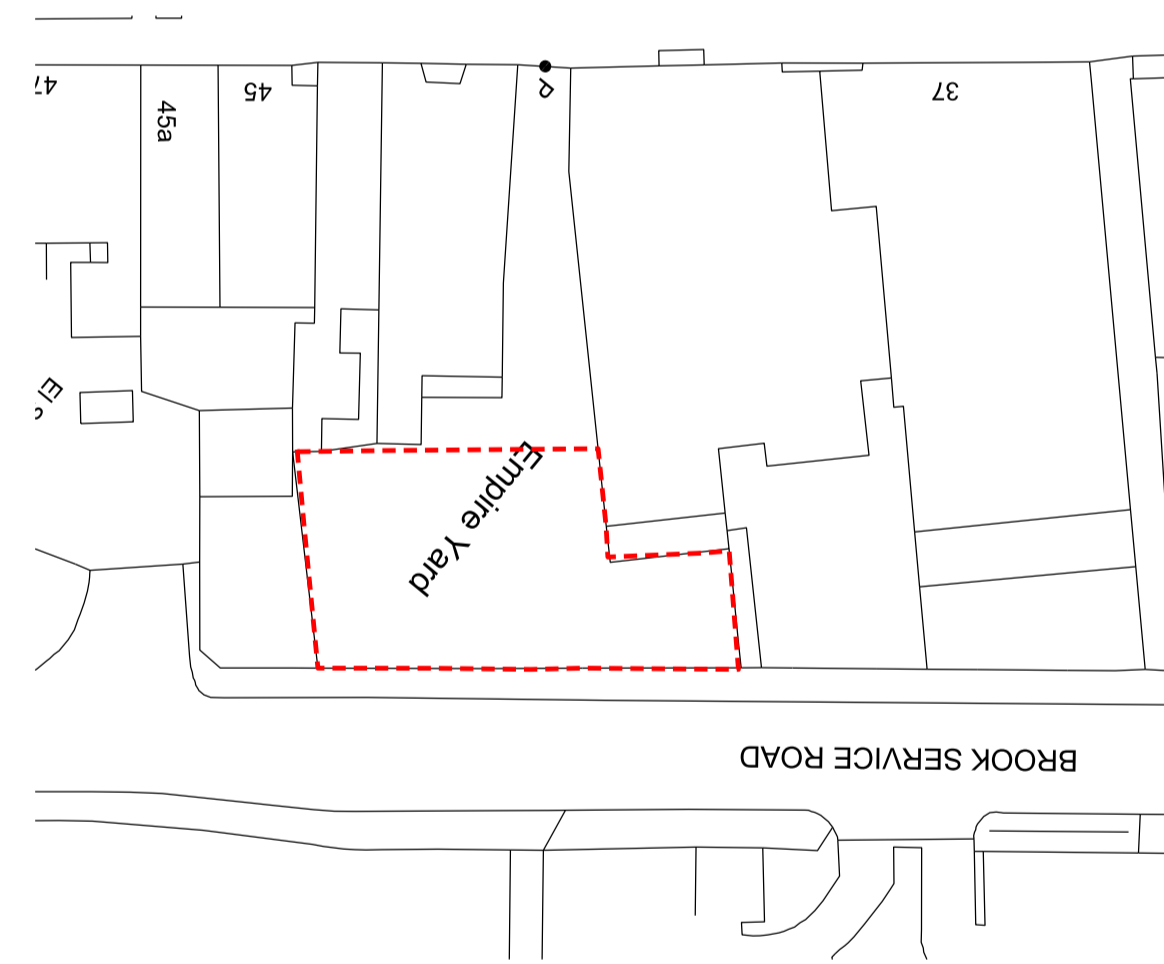


000 Key Plan  
01

- Unit 5 - 1 Bed - 40m<sup>2</sup>
- Unit 6 - 2 Bed - 80m<sup>2</sup>
- Unit 7 - 3 Bed - 90m<sup>2</sup>
- Unit 8 - 2 Bed - 100m<sup>2</sup>

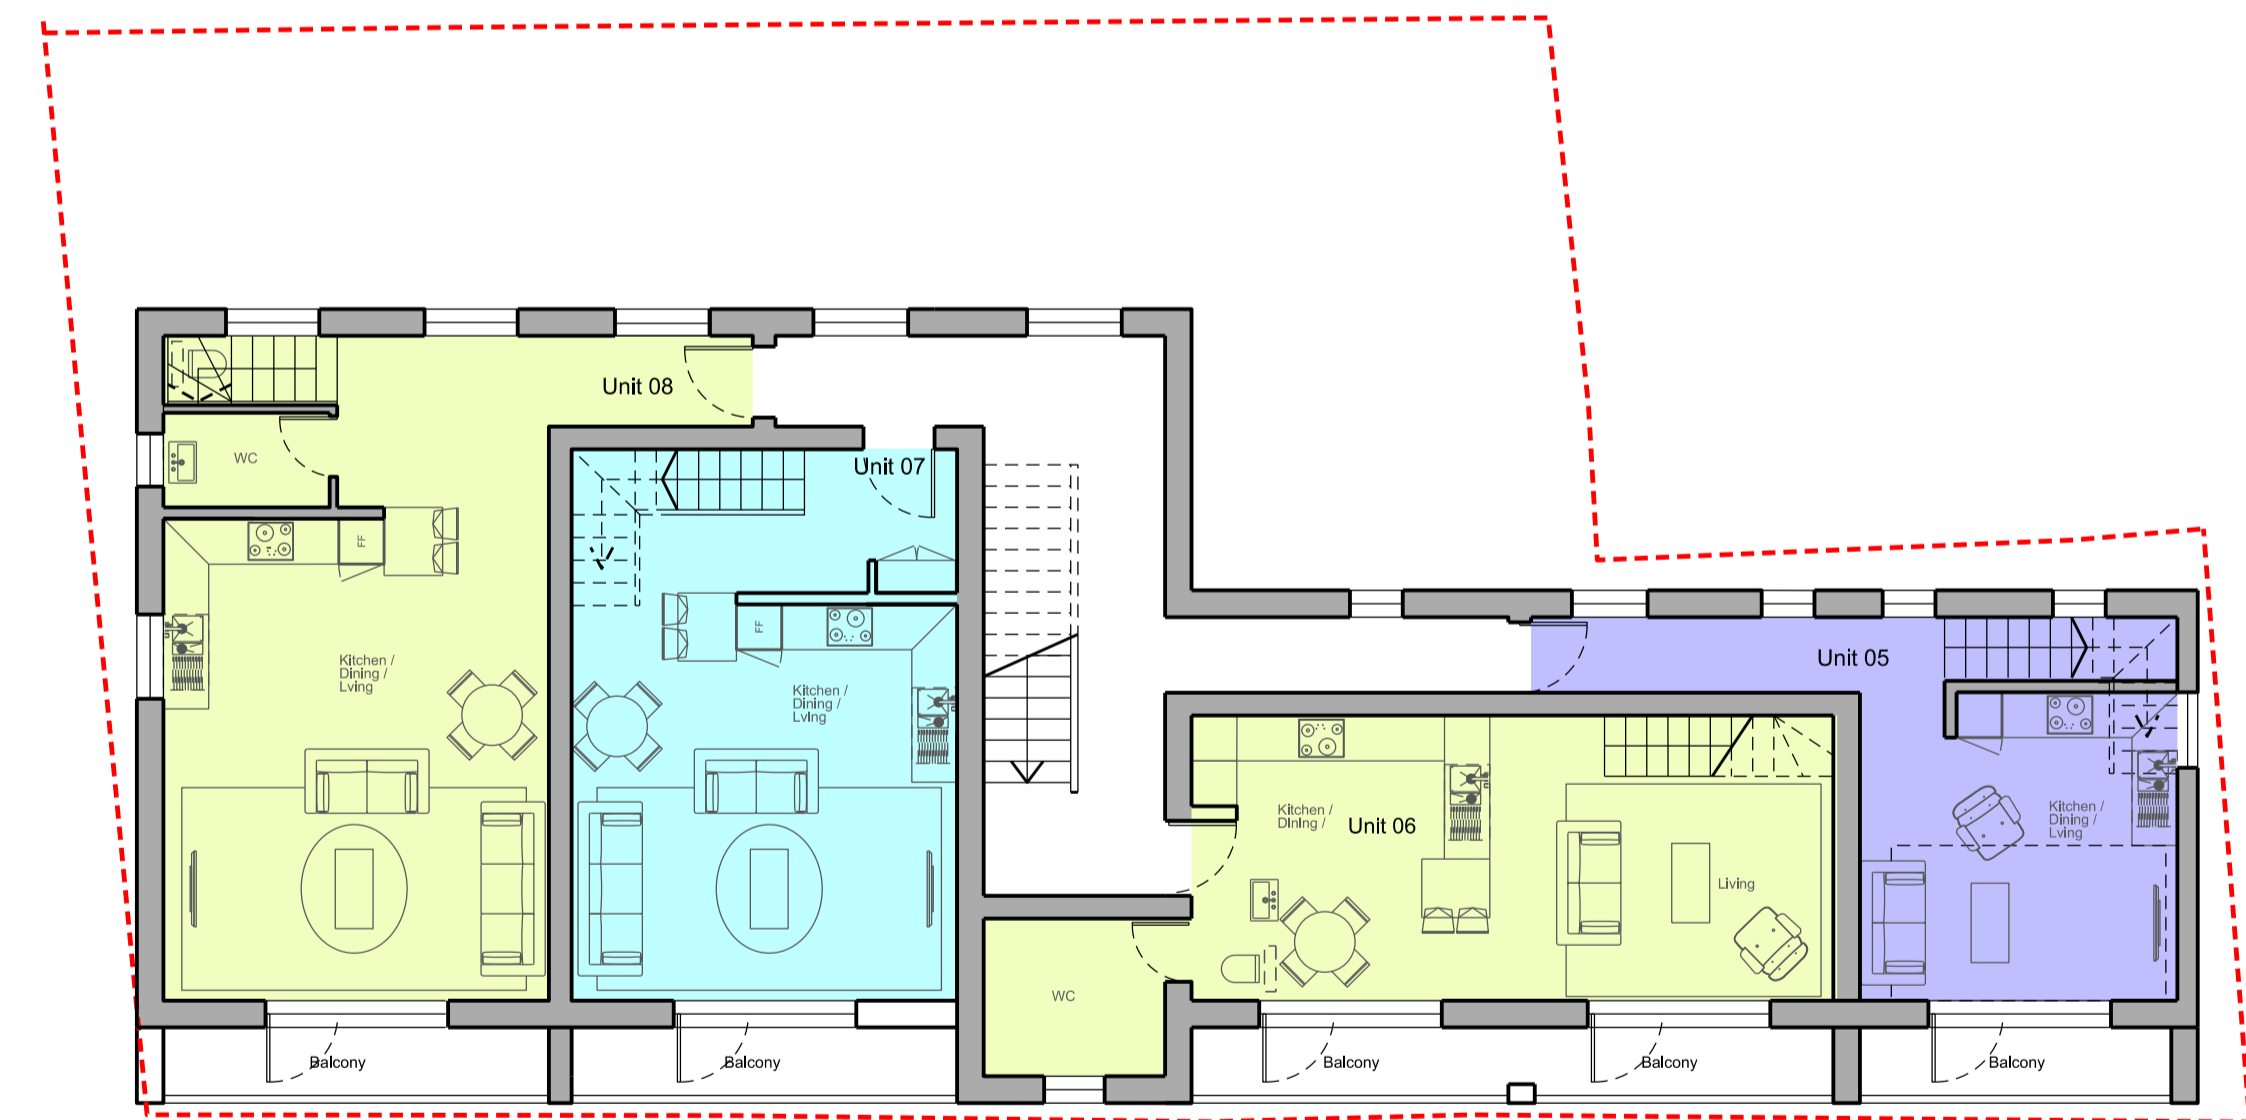

000 Proposed Second Floor  
02 1:100 @ A1  
1:200 @ A3

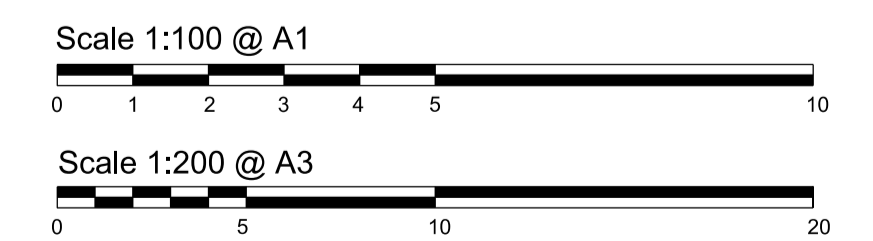

Project <b>Empire Yard</b>	Drawing <b>PROPOSED SECOND &amp; LOFT PLAN</b>				<table border="1"> <thead> <tr> <th>Rev.</th> <th>Date</th> <th>Description</th> <th>Drawn By</th> <th>Insp By</th> </tr> </thead> <tbody> <tr> <td>-</td> <td>12.06.2022</td> <td>Issued for Planning</td> <td>MR</td> <td>AE</td> </tr> </tbody> </table>	Rev.	Date	Description	Drawn By	Insp By	-	12.06.2022	Issued for Planning	MR	AE	<p><b>General Notes</b> For existing building, grid dimensions are for reference only. Always refer to site conditions and seek Designer's advice should deviation occurs. Do not scale drawings. All dimensions are in inches unless noted otherwise. Designer's shall be notified in writing of any discrepancies. Drawings are subject to Engineer input and confirmation.</p>
	Rev.	Date	Description	Drawn By		Insp By										
-	12.06.2022	Issued for Planning	MR	AE												
Stage <b>Planning</b>	SCALE 1:100 @ A1 1:200 @ A3	ISSUE DATE 05/12/2022	PROJECT NO. 100	DRAWING NO. <b>A-EMPY-100-101</b>	REVISION											