

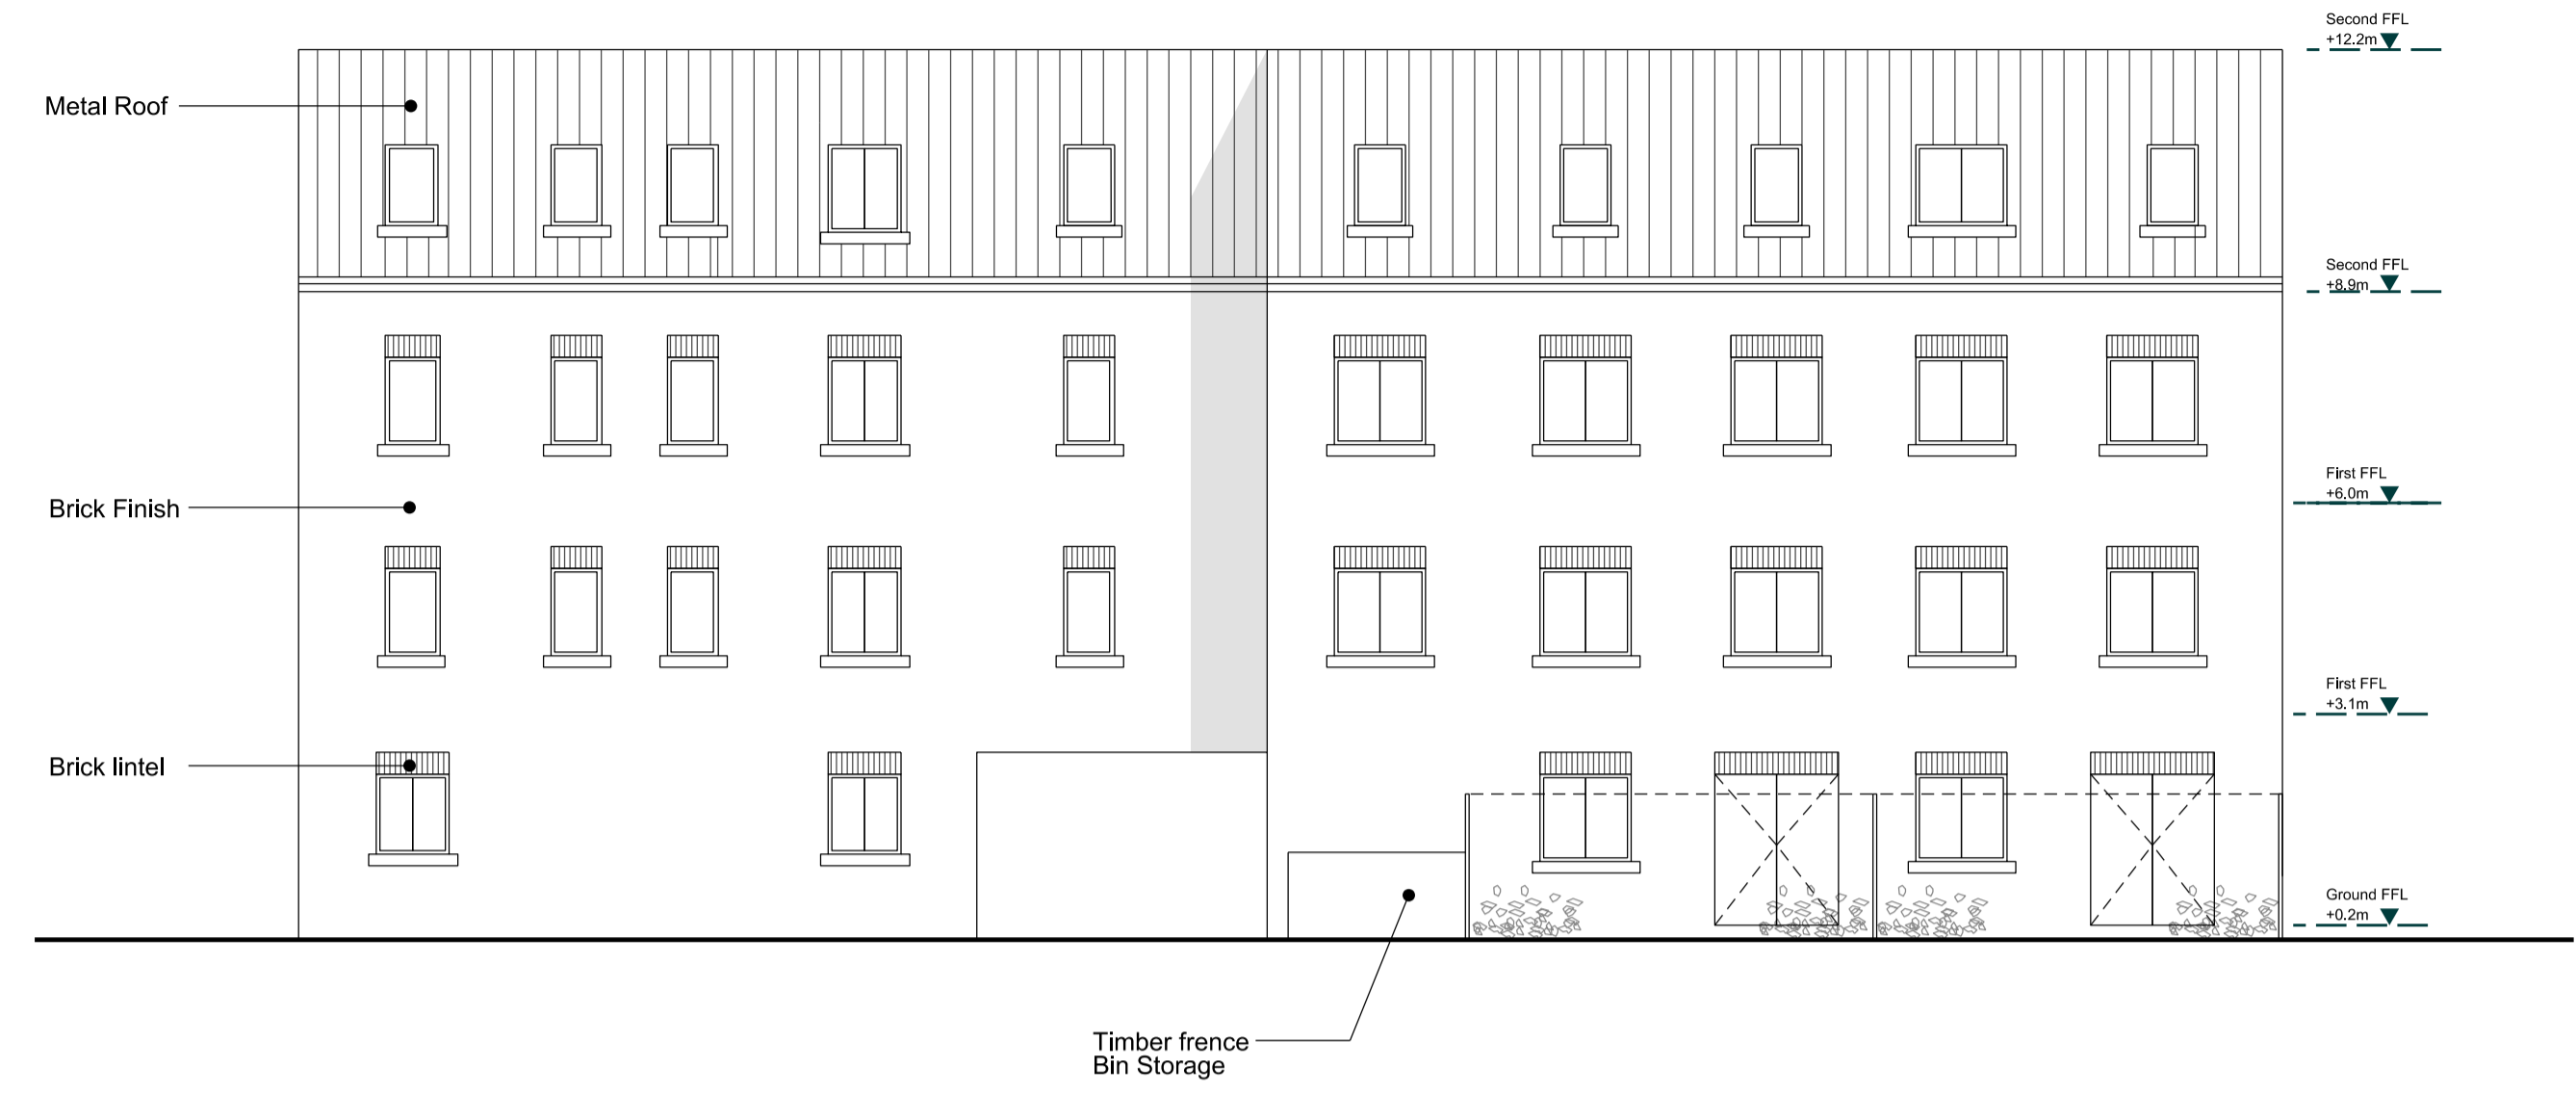



200  
03 Proposed Roof Plan

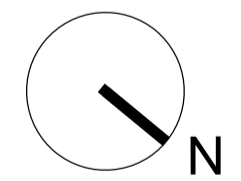

200  
04 Proposed Loft Floor

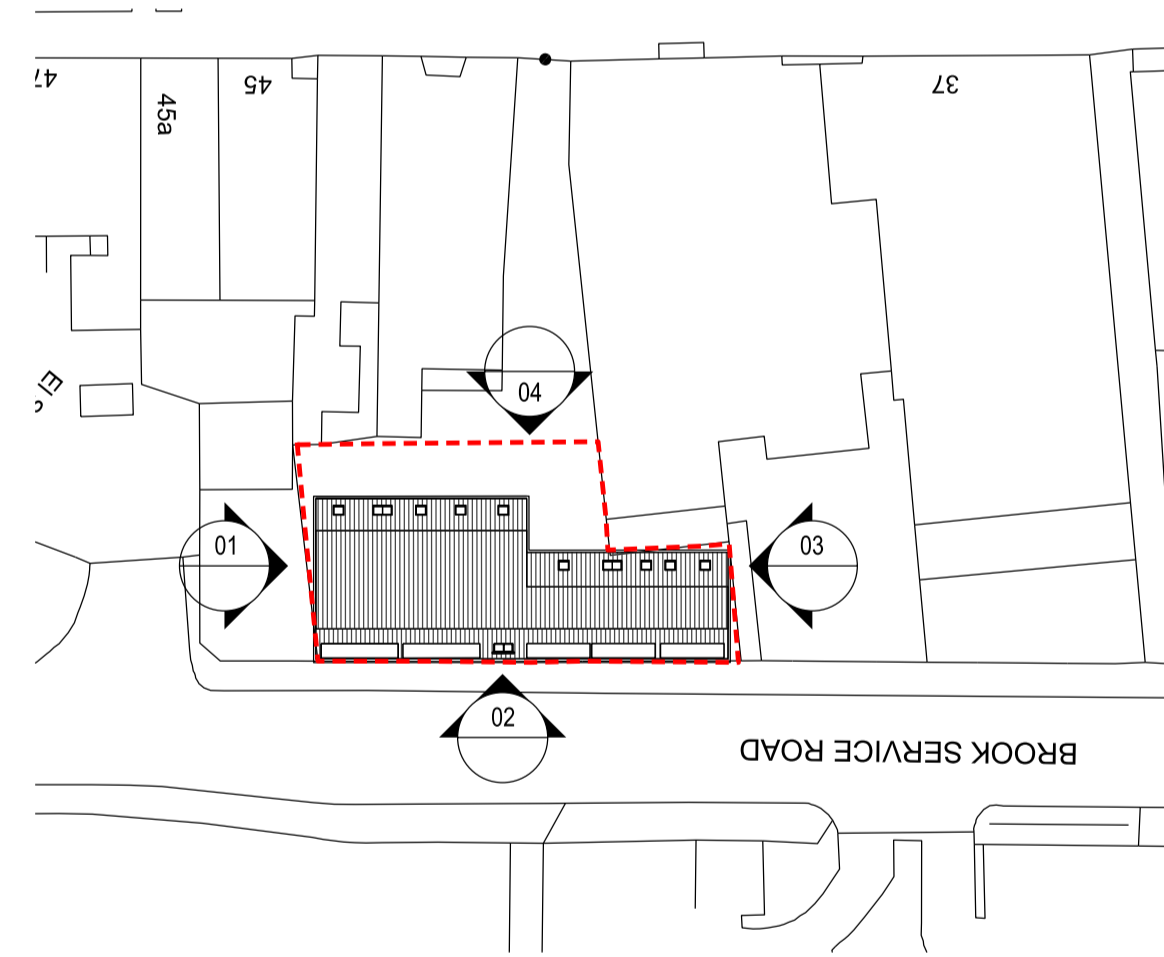


200  
00 Key Plan

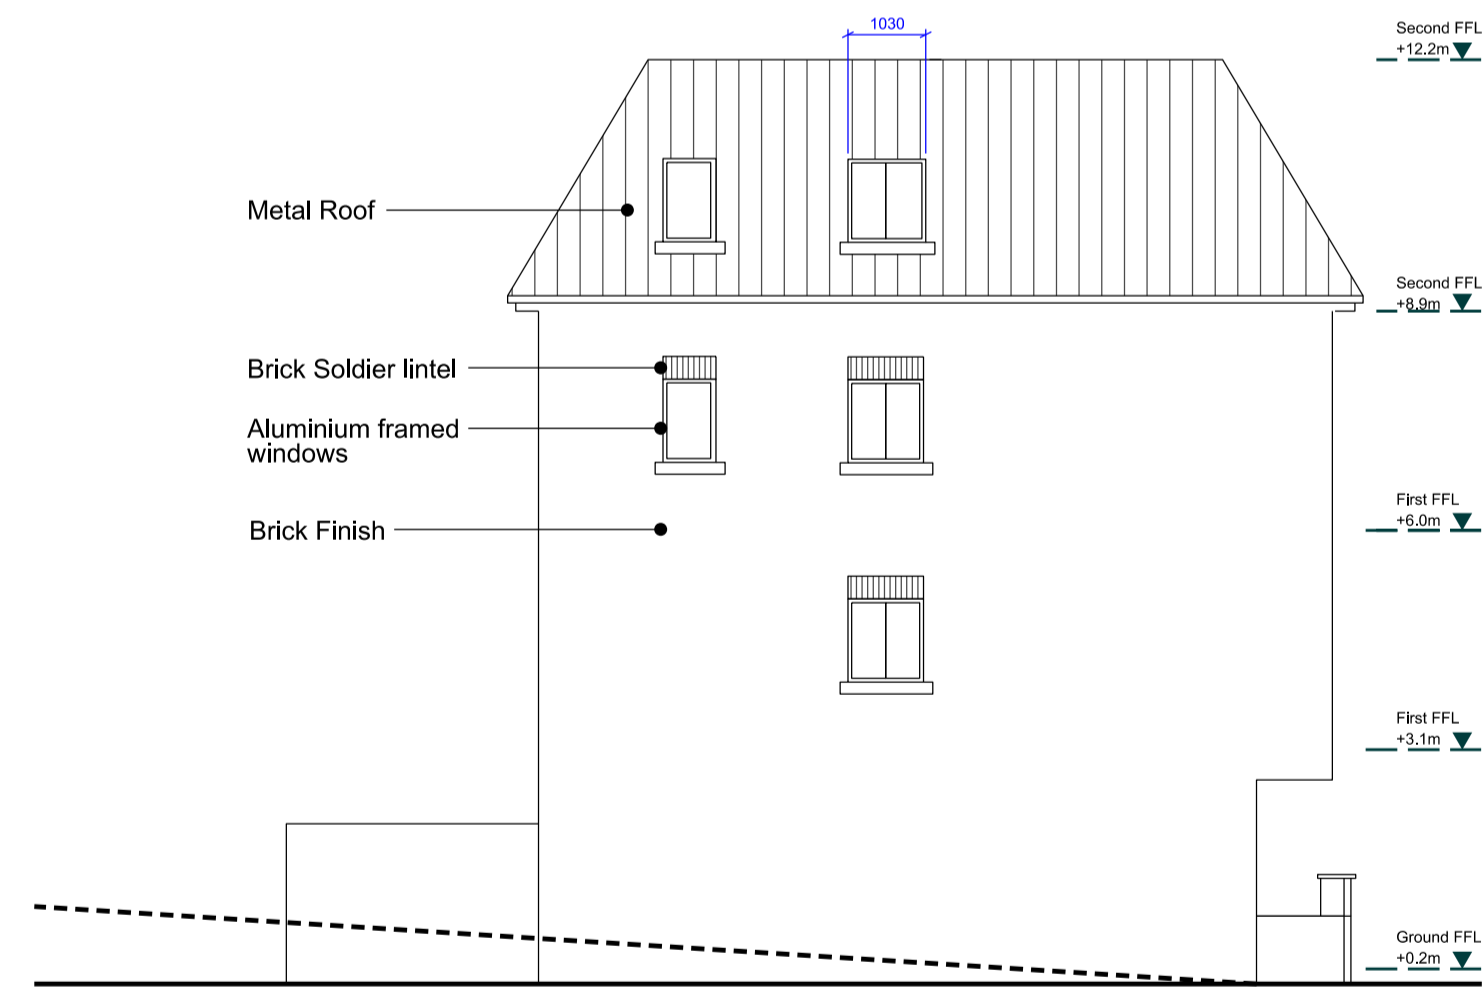

200  
01 Proposed Front Elevation



200  
01 Proposed Front Elevation

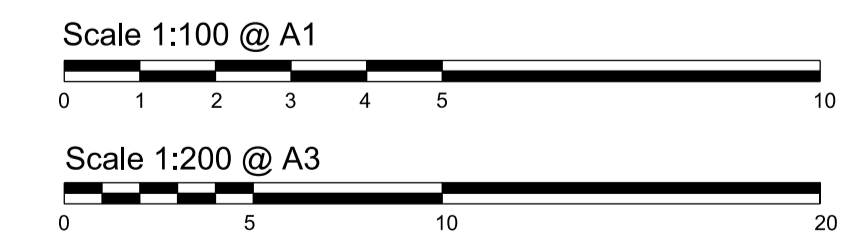

Project <b>Empire Yard</b>	Drawing <b>PROPOSED ELEVATIONS</b>				<table border="1"> <thead> <tr> <th>Rev.</th> <th>Date</th> <th>Description</th> <th>Drawn By</th> <th>Insp By</th> </tr> </thead> <tbody> <tr> <td>-</td> <td>12.06.2022</td> <td>Issued for Planning</td> <td>MR</td> <td>AE</td> </tr> <tr> <td> </td> <td> </td> <td> </td> <td> </td> <td> </td> </tr> </tbody> </table>	Rev.	Date	Description	Drawn By	Insp By	-	12.06.2022	Issued for Planning	MR	AE															
	Rev.	Date	Description	Drawn By		Insp By																								
-	12.06.2022	Issued for Planning	MR	AE																										
Stage <b>Planning</b>	SCALE 1:100 @ A1 / 1:200 @ A3	ISSUE DATE 05/12/2022	PROJECT NO. 100	DRAWING NO. <b>A-EMPY-100-200</b>																										
REVISION																														
<p><b>General Notes</b></p> <p>For existing building, grid dimensions are for reference only. Always refer to site conditions and seek Designer's advice should deviation occurs. Do not scale drawings.</p> <p>All dimensions are in inches unless noted otherwise. Designer's shall be notified in writing of any discrepancies. Drawings are subject to Engineer input and confirmation.</p>																														