




201
01 Brookservice Road - Street view


201
02 Market Hill Perspective Street view



201
03 Site Elevation

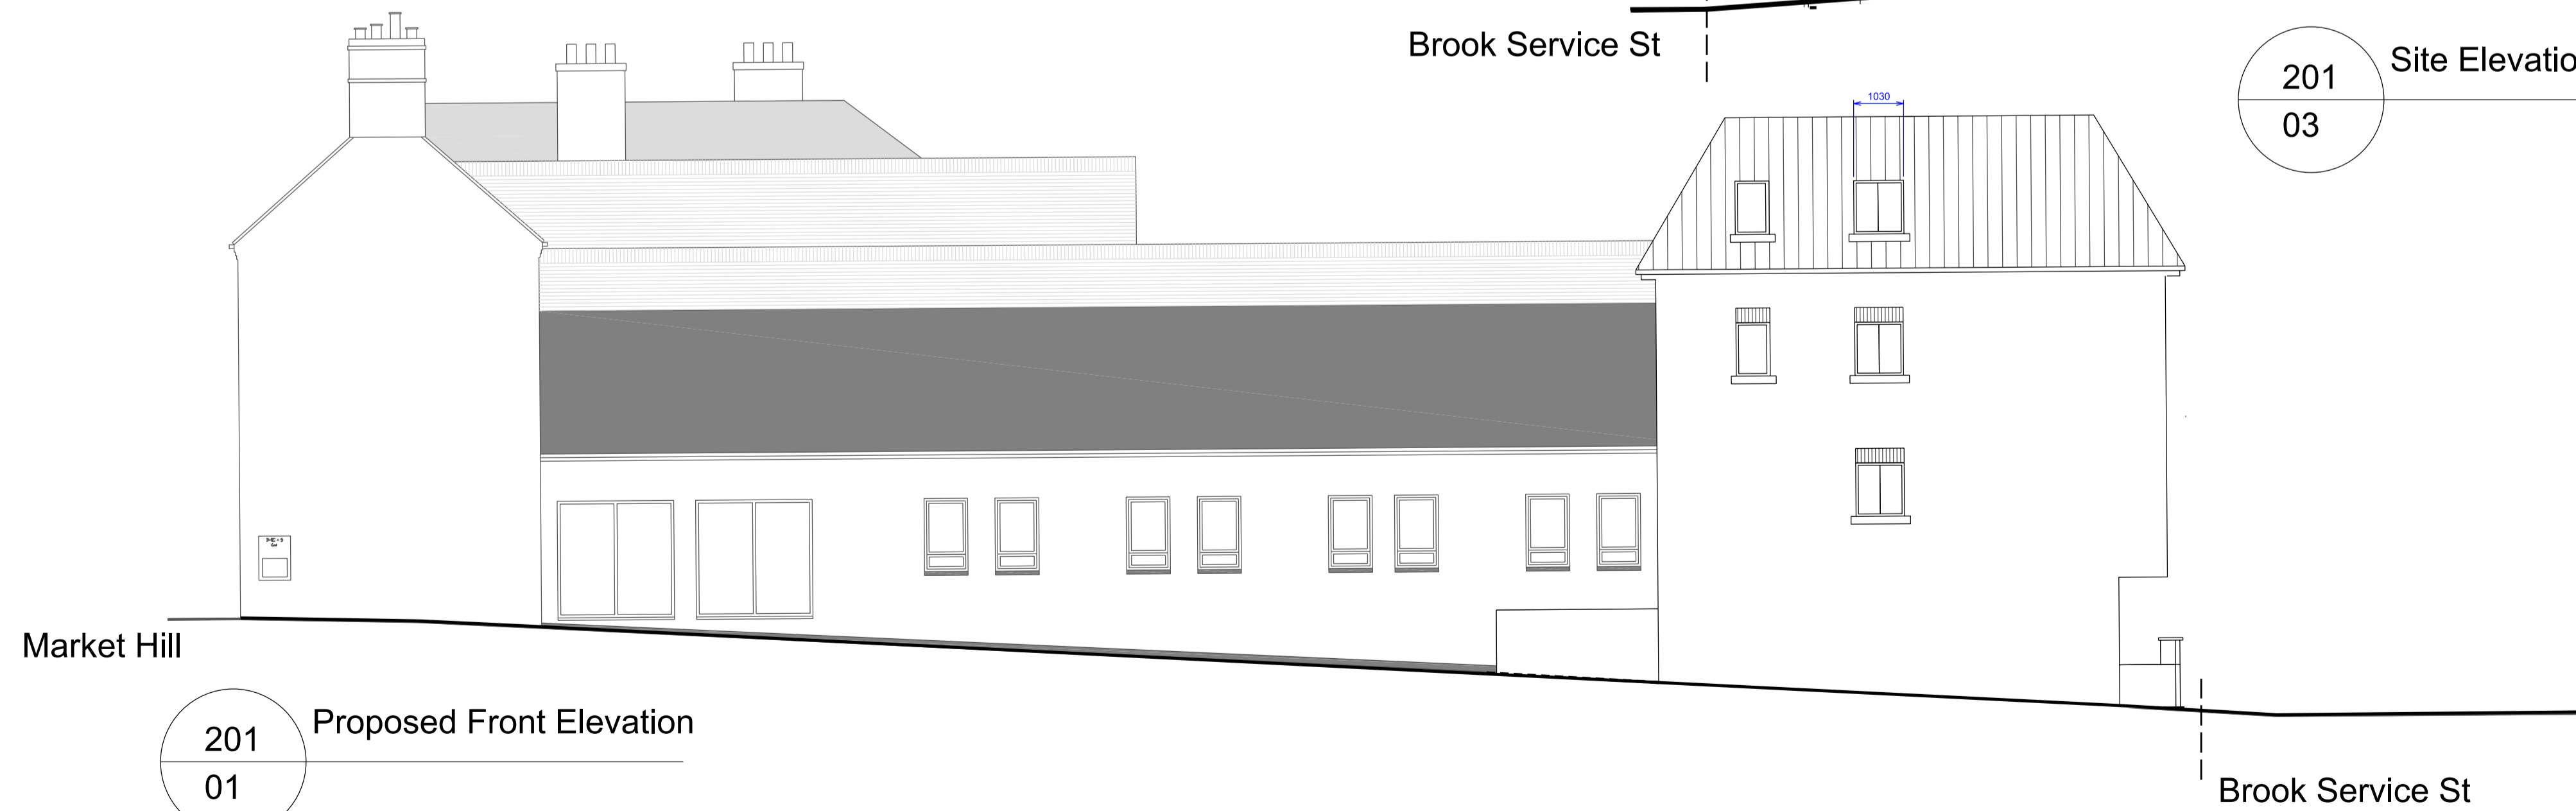

201
01 Proposed Front Elevation

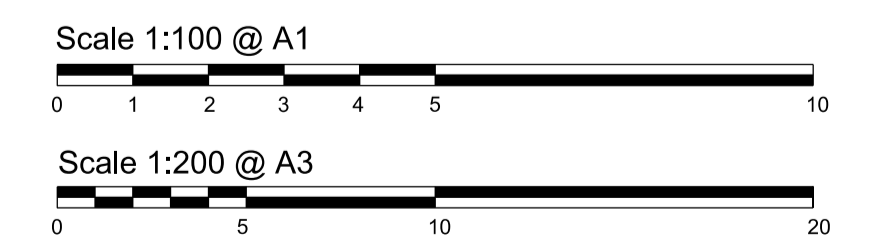

Project Empire Yard	Drawing PROPOSED STREET VIEWS				<table border="1"> <thead> <tr> <th>Rev.</th> <th>Date</th> <th>Description</th> <th>Drawn By</th> <th>Insp By</th> </tr> </thead> <tbody> <tr> <td>-</td> <td>12.06.2022</td> <td>Issued for Planning</td> <td>MR</td> <td>AE</td> </tr> <tr> <td> </td> <td> </td> <td> </td> <td> </td> <td> </td> </tr> </tbody> </table>	Rev.	Date	Description	Drawn By	Insp By	-	12.06.2022	Issued for Planning	MR	AE																<p>General Notes</p> <p>For existing building, grid dimensions are for reference only. Always refer to site conditions and seek Designer's advice should deviation occurs. Do not scale drawings.</p> <p>All dimensions are in inches unless noted otherwise. Designer's shall be notified in writing of any discrepancies. Drawings are subject to Engineer input and confirmation.</p>
	Rev.	Date	Description	Drawn By		Insp By																									
-	12.06.2022	Issued for Planning	MR	AE																											
Stage Planning	SCALE	ISSUE DATE	PROJECT NO.	DRAWING NO.	REVISION																										
	VAR	05/12/2022	100	A-EMPY-100-201																											