




01 Key Plan
100

03 Proposed First Floor
100 1:100 @ A1
1:200 @ A3

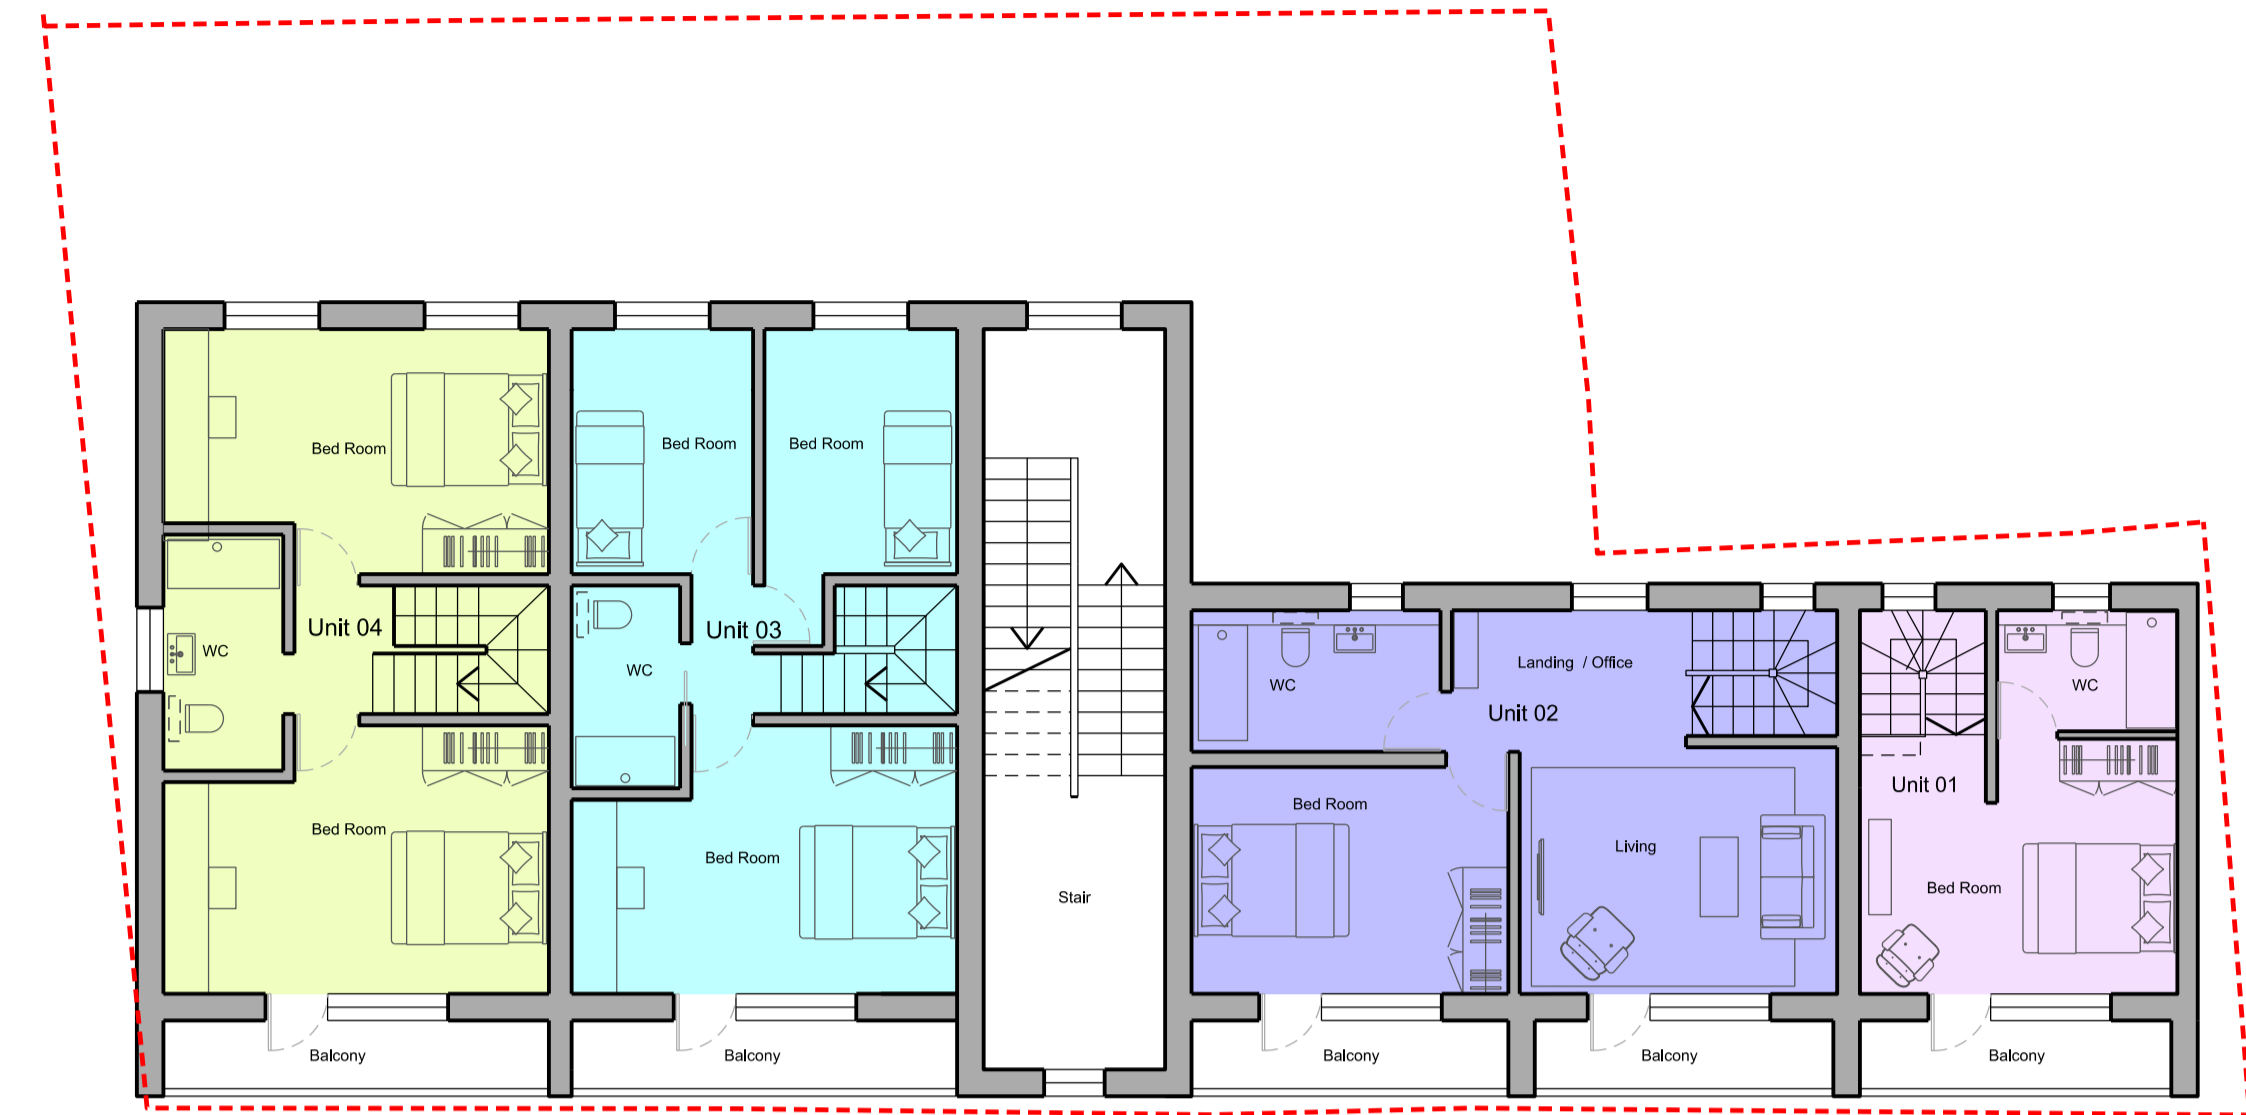

- Unit 1 - Studio - 39m²
- Unit 2 - 1 Bed - 56m²
- Unit 3 - 3 Bed - 84m²
- Unit 4 - 2 Bed - 81m²

02 Proposed Ground Floor
100 1:100 @ A1
1:200 @ A3

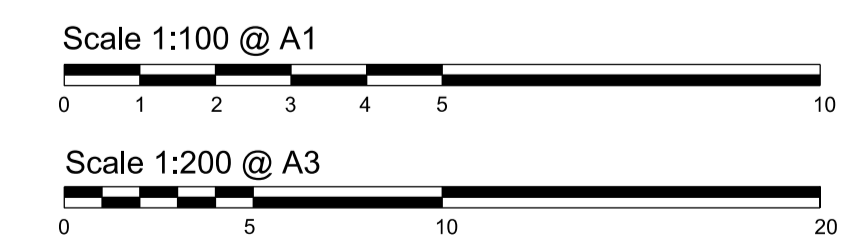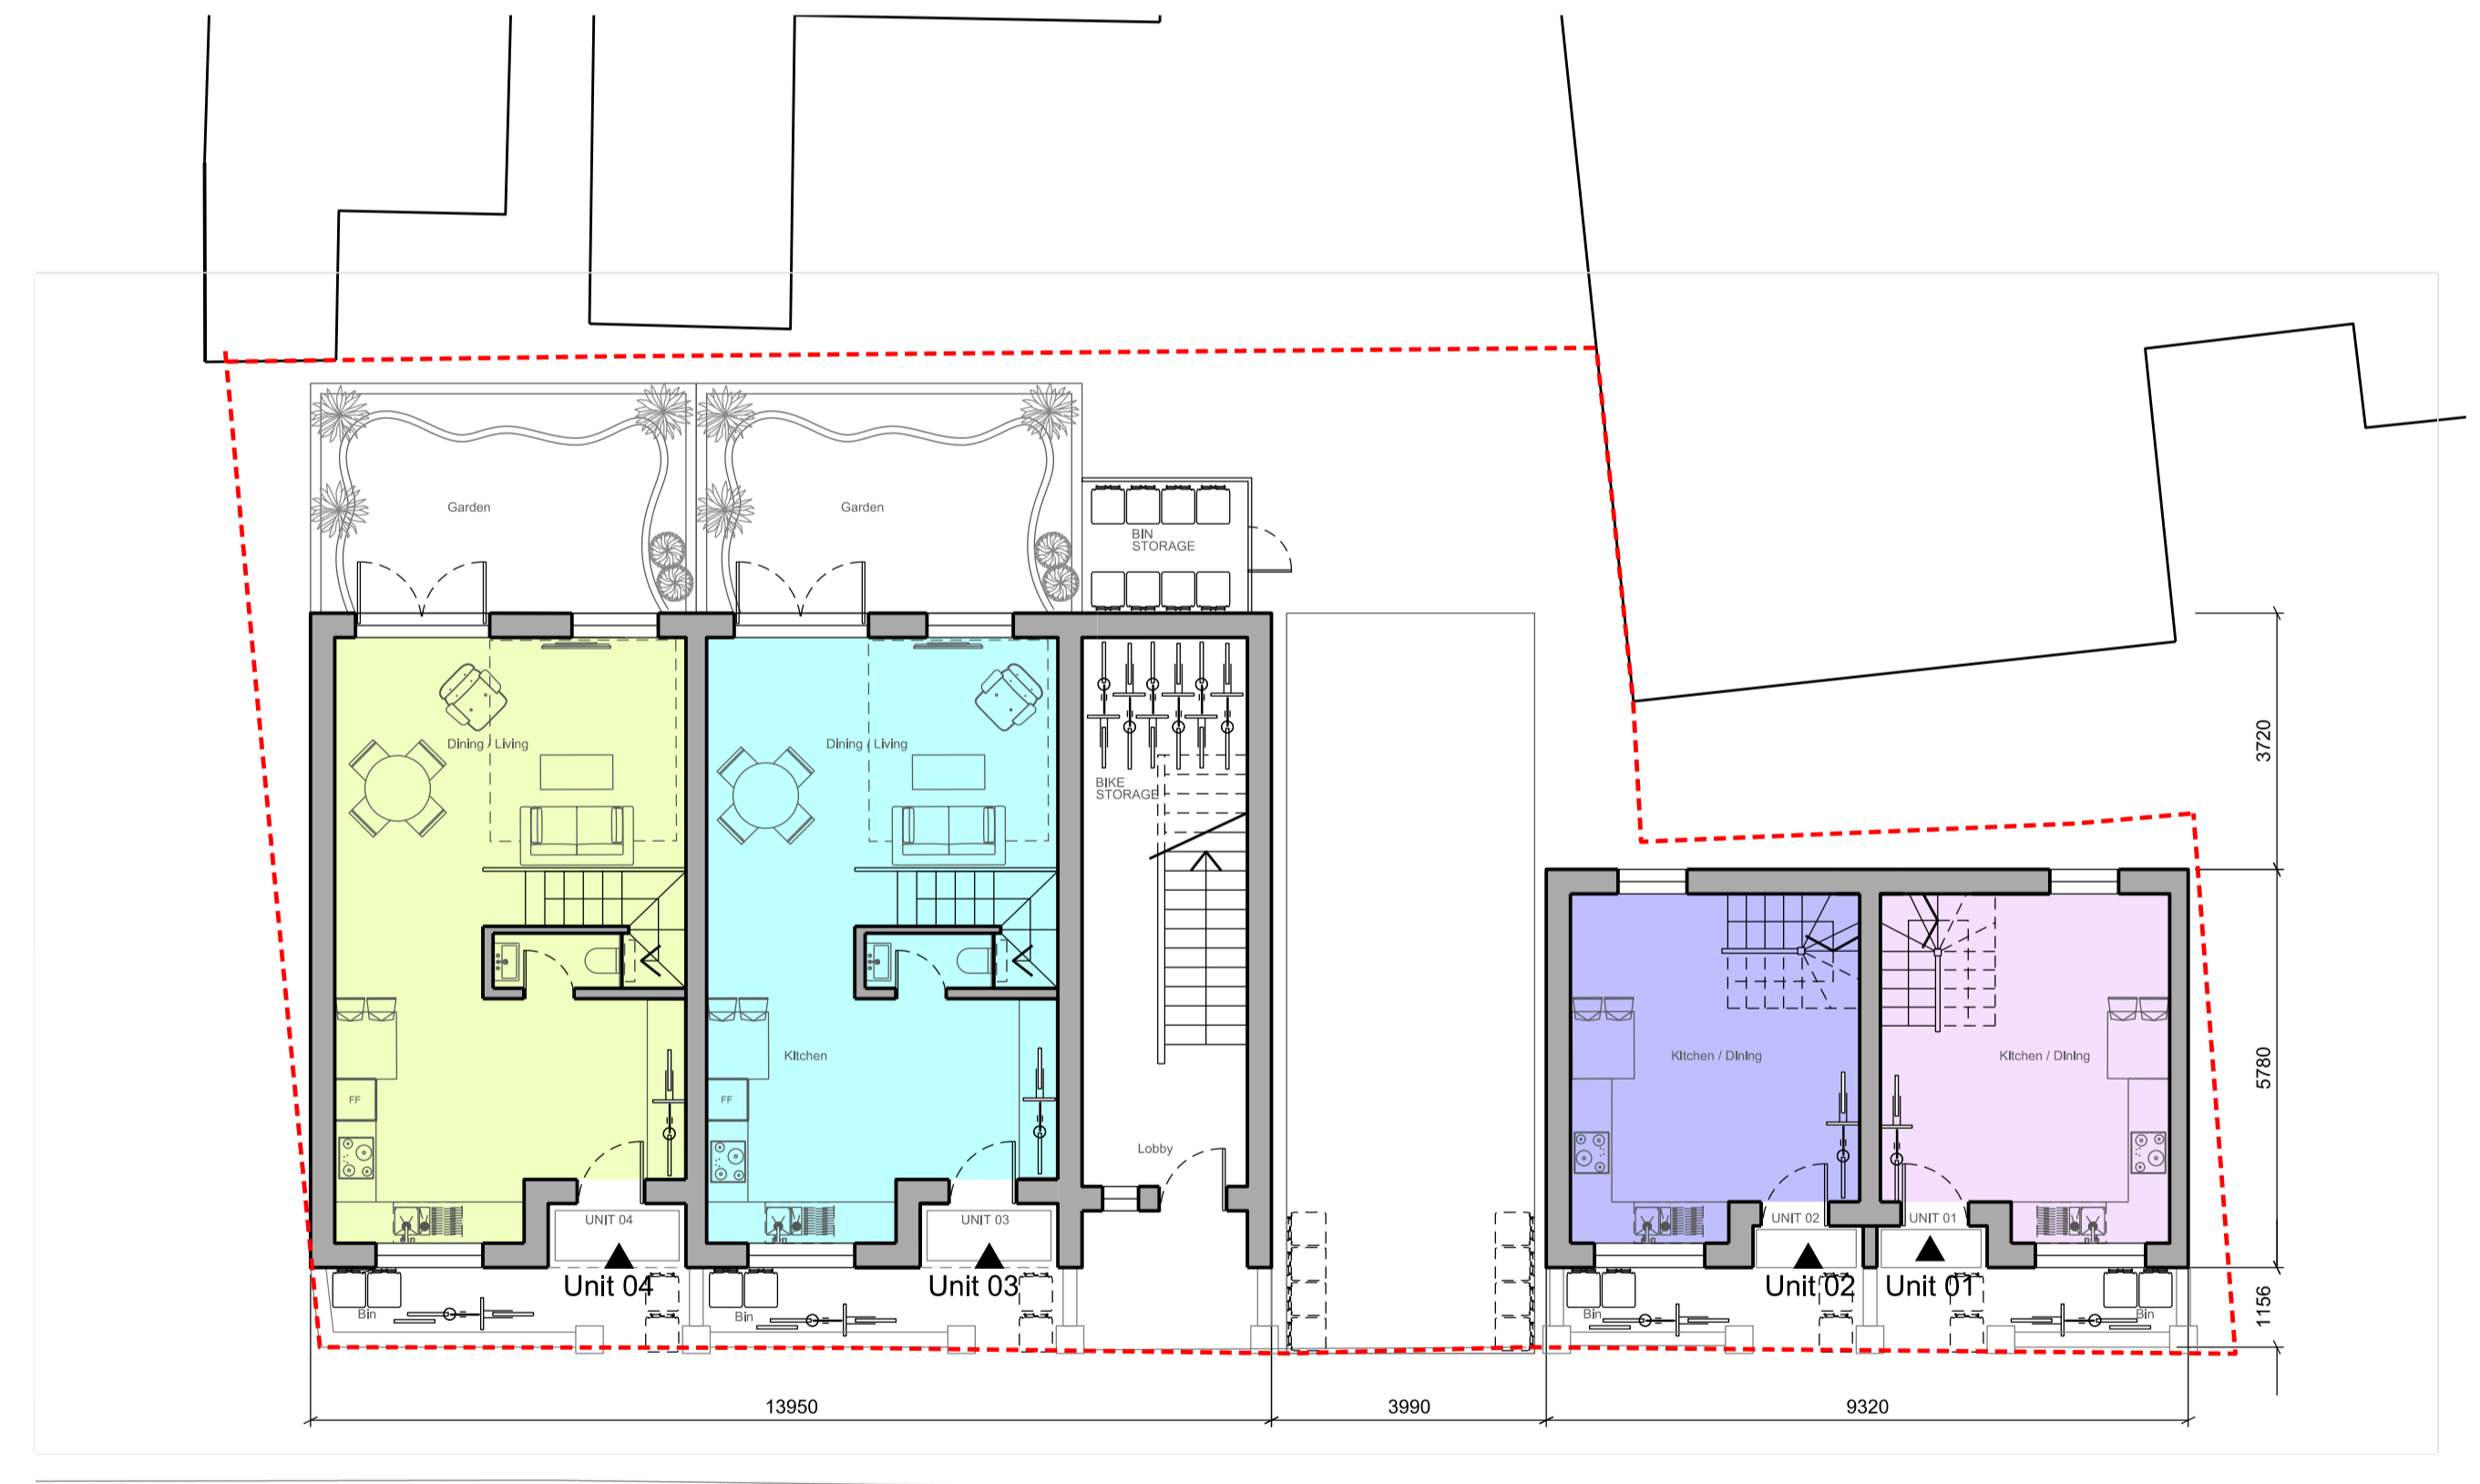

Project Empire Yard	Drawing PROPOSED GROUND & FIRST FLOOR PLAN				<table border="1" style="width: 100%; border-collapse: collapse;"> <thead> <tr> <th>Rev.</th> <th>Date</th> <th>Description</th> <th>Drawn By</th> <th>Insp By</th> </tr> </thead> <tbody> <tr> <td>-</td> <td>12.06.2022</td> <td>Issued for Planning</td> <td>MR</td> <td>AE</td> </tr> <tr> <td>1.0</td> <td>14.02.2023</td> <td>Issued for Planning</td> <td>MR</td> <td>AE</td> </tr> </tbody> </table>	Rev.	Date	Description	Drawn By	Insp By	-	12.06.2022	Issued for Planning	MR	AE	1.0	14.02.2023	Issued for Planning	MR	AE	<p>General Notes</p> <p>For existing building, grid dimensions are for reference only. Always refer to site conditions and seek Designer's advice should deviation occurs. Do not scale drawings.</p> <p>All dimensions are in inches unless noted otherwise. Designer's shall be notified in writing of any discrepancies. Drawings are subject to Engineer input and confirmation.</p>
	Rev.	Date	Description	Drawn By		Insp By															
-	12.06.2022	Issued for Planning	MR	AE																	
1.0	14.02.2023	Issued for Planning	MR	AE																	
Stage Planning	SCALE	ISSUE DATE	PROJECT NO.	DRAWING NO.	REVISION																
	VAR	05/12/2022	100	A-EMPY-100-100																	