




01 Key Plan
100

03 Proposed First Floor
100 1:100 @ A1
1:200 @ A3

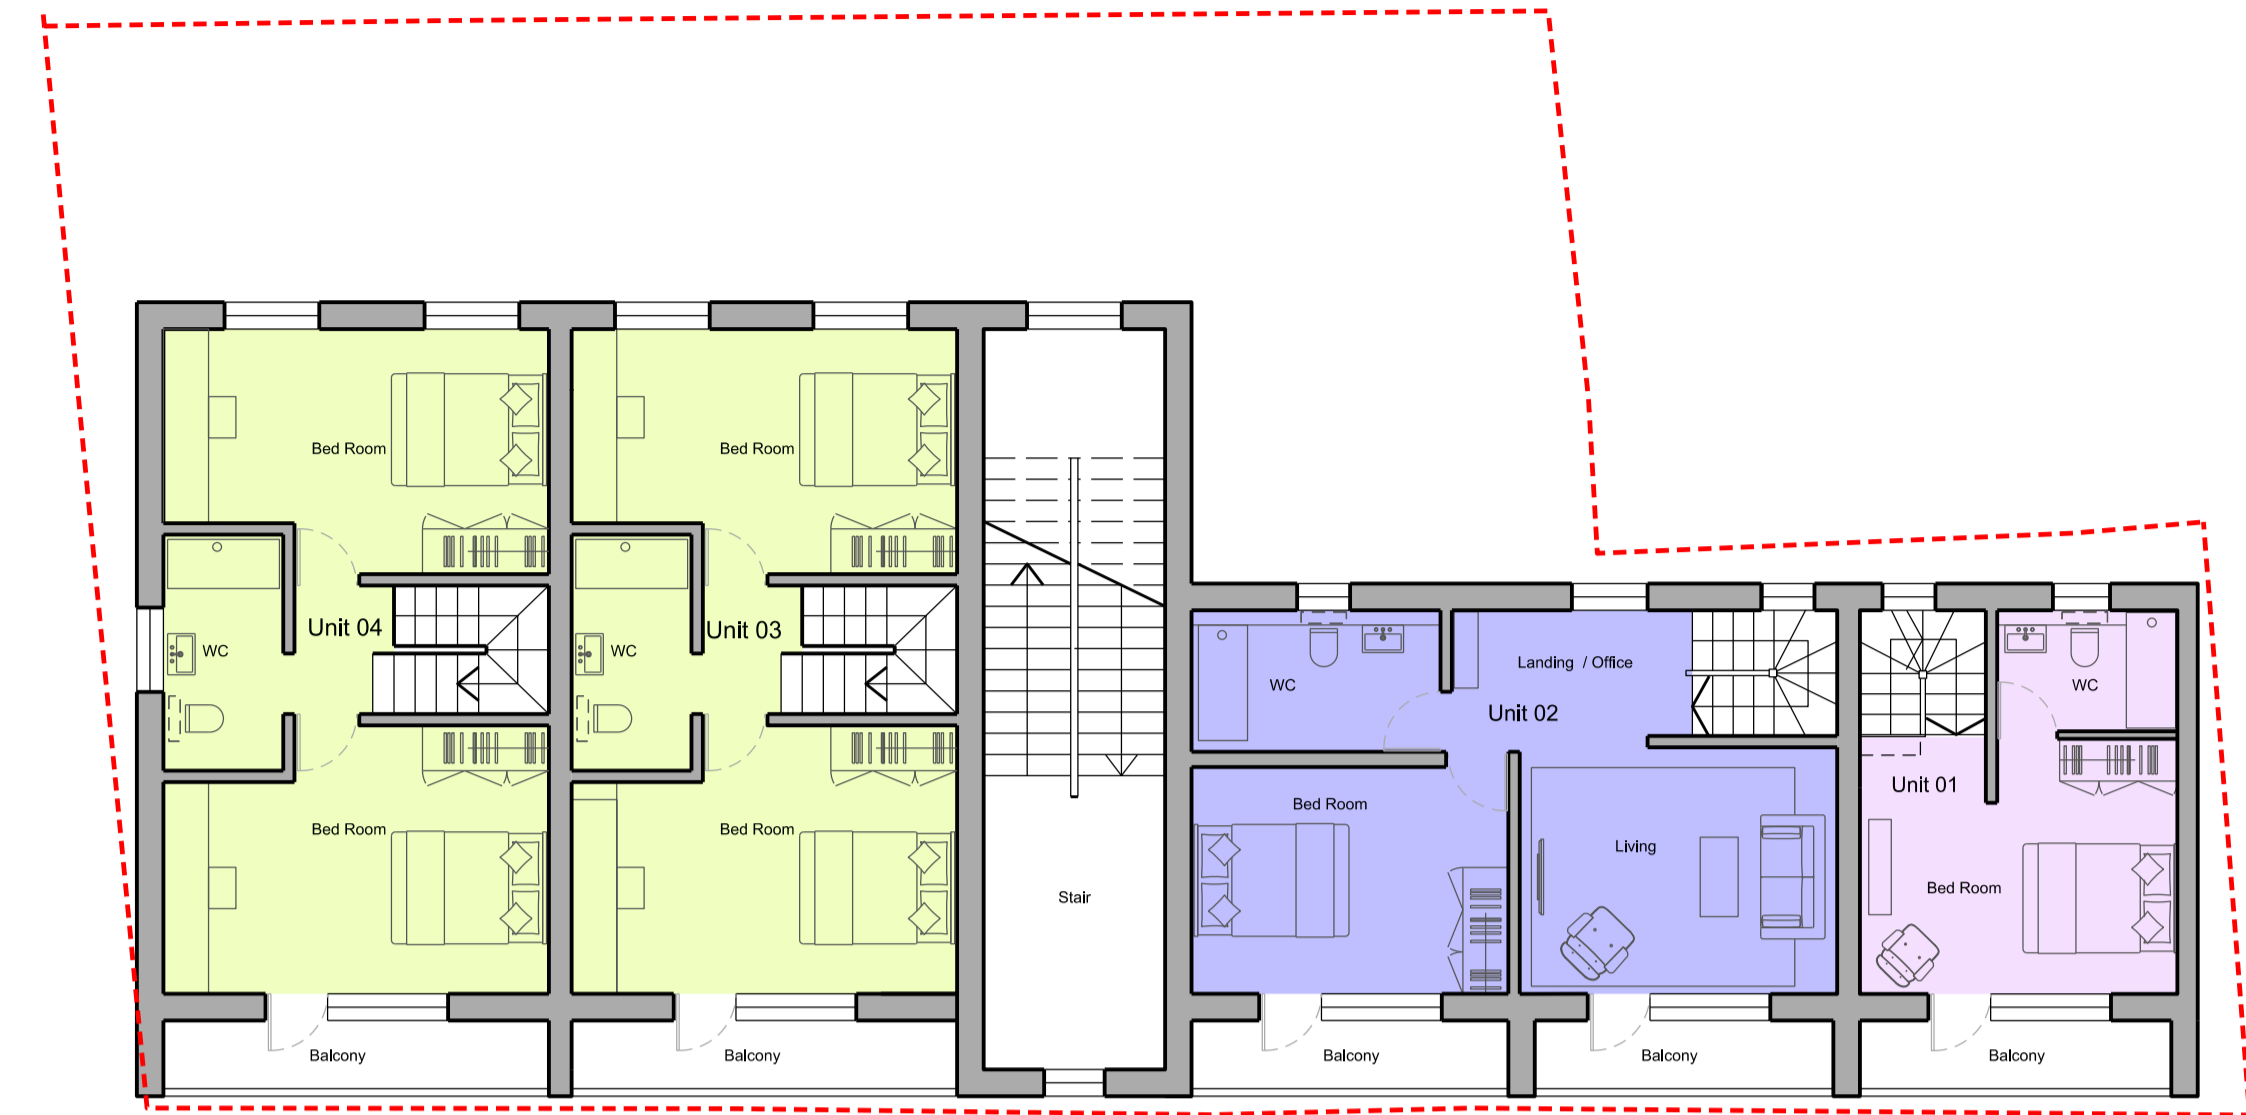

- Unit 1 - Studio - 39m²
- Unit 2 - 1 Bed - 60m²
- Unit 3 - 2 Bed - 82m²
- Unit 4 - 2 Bed - 82m²

02 Proposed Ground Floor
100 1:100 @ A1
1:200 @ A3

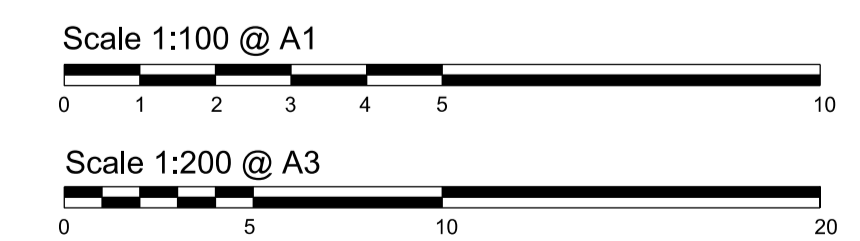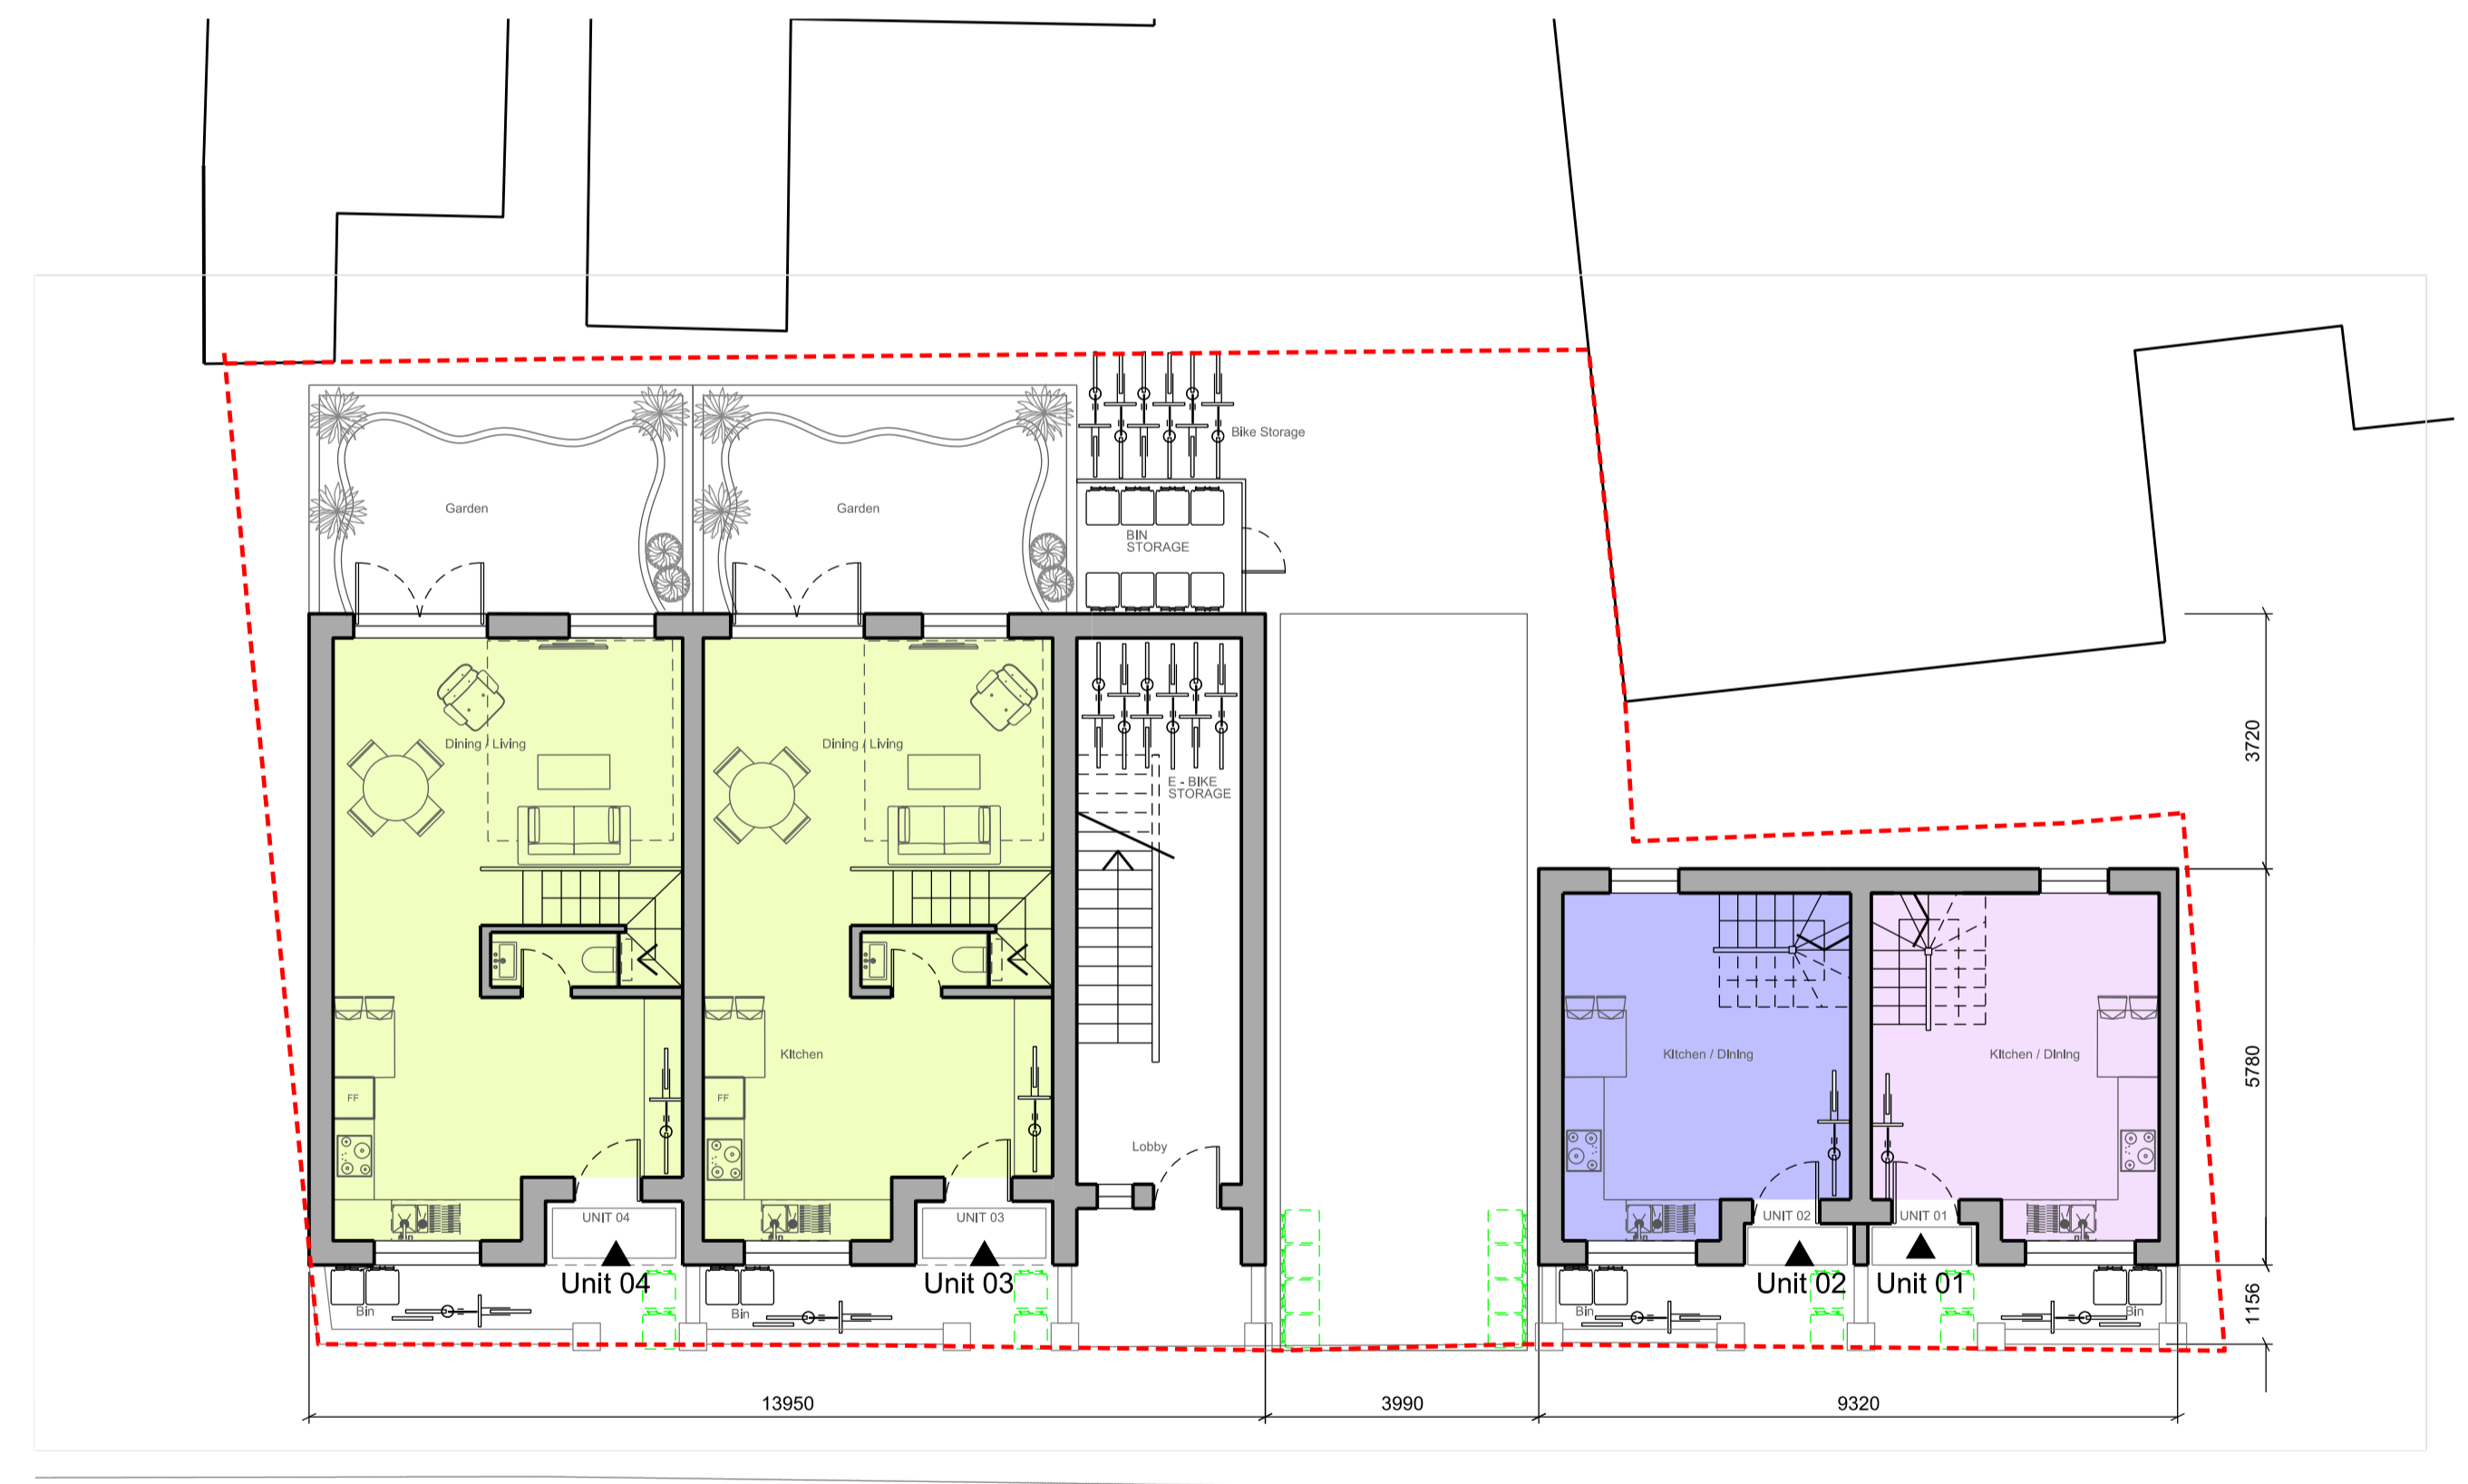

Project Empire Yard	Drawing PROPOSED GROUND & FIRST FLOOR PLAN				<table border="1"> <thead> <tr> <th>Rev.</th> <th>Date</th> <th>Description</th> <th>Drawn By</th> <th>Insp By</th> </tr> </thead> <tbody> <tr> <td>--</td> <td>12.06.2022</td> <td>Issued for Planning</td> <td>MR</td> <td>AE</td> </tr> <tr> <td>1.0</td> <td>14.02.2023</td> <td>Issued for Planning</td> <td>MR</td> <td>AE</td> </tr> <tr> <td>1.1</td> <td>05.05.2023</td> <td>Issued for Planning</td> <td>MR</td> <td>AE</td> </tr> </tbody> </table>	Rev.	Date	Description	Drawn By	Insp By	--	12.06.2022	Issued for Planning	MR	AE	1.0	14.02.2023	Issued for Planning	MR	AE	1.1	05.05.2023	Issued for Planning	MR	AE
	Rev.	Date	Description	Drawn By		Insp By																			
--	12.06.2022	Issued for Planning	MR	AE																					
1.0	14.02.2023	Issued for Planning	MR	AE																					
1.1	05.05.2023	Issued for Planning	MR	AE																					
Stage Planning	SCALE	ISSUE DATE	PROJECT NO.	DRAWING NO.																					
	VAR	05/12/2022	100	A-EMPY-100-100																					
				REVISION																					

General Notes
 For existing building, grid dimensions are for reference only. Always refer to site conditions and seek Designer's advice should deviation occurs. Do not scale drawings.
 All dimensions are in inches unless noted otherwise. Designer's shall be notified in writing of any discrepancies. Drawings are subject to Engineer input and confirmation.