




201
01 Brookservice Road - Street view


201
02 Market Hill Perspective Street view



201
03 Site Elevation

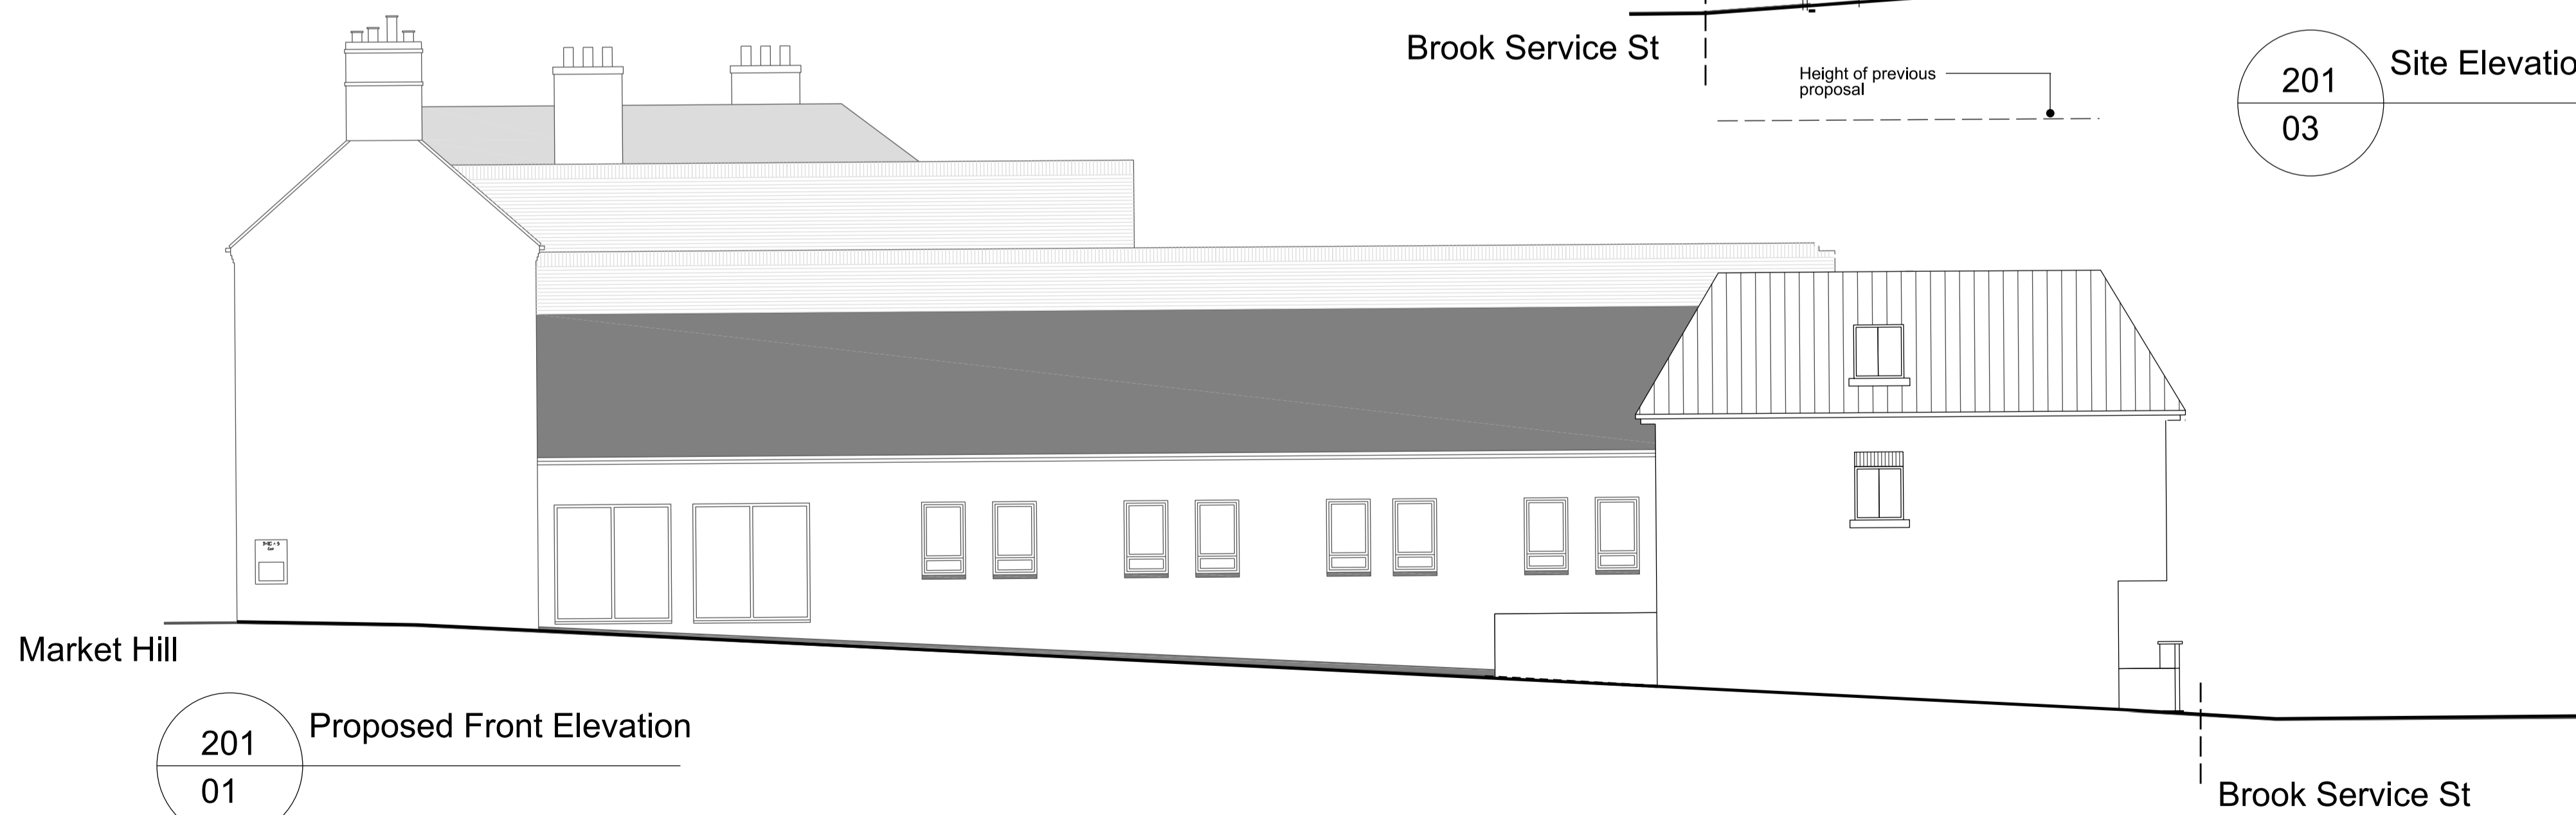

201
01 Proposed Front Elevation

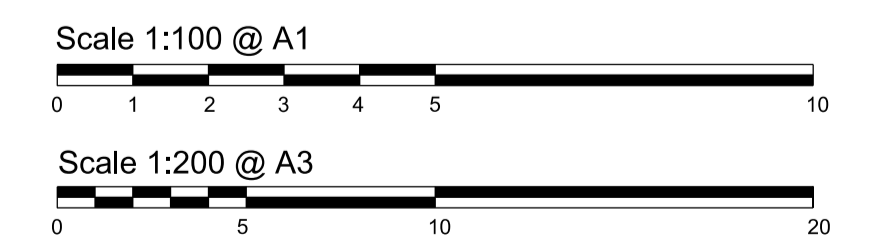

Project Empire Yard	Drawing PROPOSED STREET VIEWS				<table border="1"> <thead> <tr> <th>Rev.</th> <th>Date</th> <th>Description</th> <th>Drawn By</th> <th>Insp By</th> </tr> </thead> <tbody> <tr> <td>-</td> <td>12.06.2022</td> <td>Issued for Planning</td> <td>MR</td> <td>AE</td> </tr> <tr> <td>1.1</td> <td>05.05.2023</td> <td>Issued for Planning</td> <td>MR</td> <td>AE</td> </tr> <tr> <td> </td> <td> </td> <td> </td> <td> </td> <td> </td> </tr> </tbody> </table>	Rev.	Date	Description	Drawn By	Insp By	-	12.06.2022	Issued for Planning	MR	AE	1.1	05.05.2023	Issued for Planning	MR	AE																General Notes For existing building, grid dimensions are for reference only. Always refer to site conditions and seek Designer's advice should deviation occurs. Do not scale drawings. All dimensions are in inches unless noted otherwise. Designer's shall be notified in writing of any discrepancies. Drawings are subject to Engineer input and confirmation.
	Rev.	Date	Description	Drawn By		Insp By																														
-	12.06.2022	Issued for Planning	MR	AE																																
1.1	05.05.2023	Issued for Planning	MR	AE																																
Stage Planning	SCALE	ISSUE DATE	PROJECT NO.	DRAWING NO.	REVISION																															
	VAR	05/12/2022	100	A-EMPY-100-201																																