

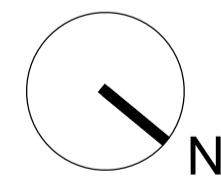


101 Proposed Roof Plan
03 1:100 @ A1
1:200 @ A3

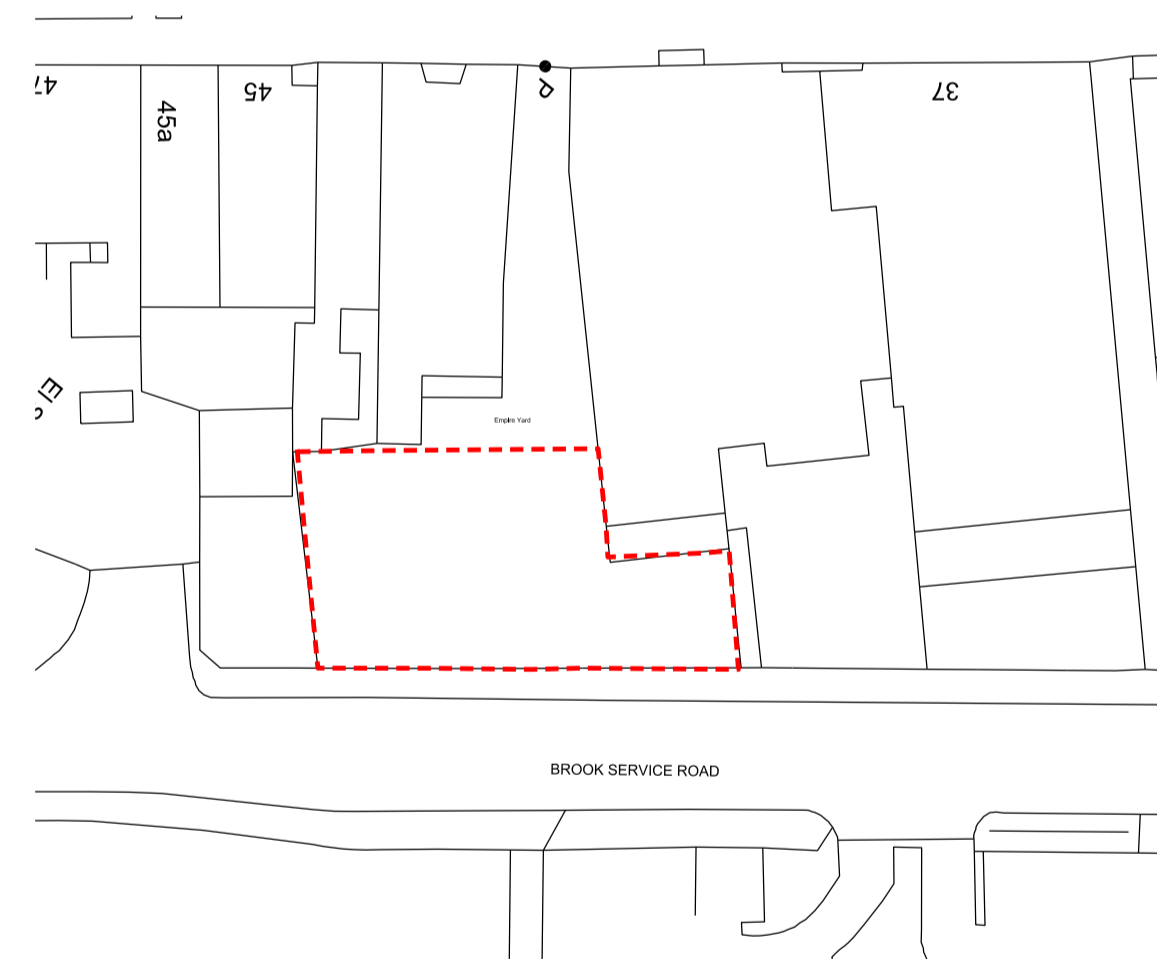


101 Key Plan
01

- Unit 5 - Studio - 42m²
- Unit 6 - Studio - 43m²
- Unit 7 - 1 Bed - 63m²

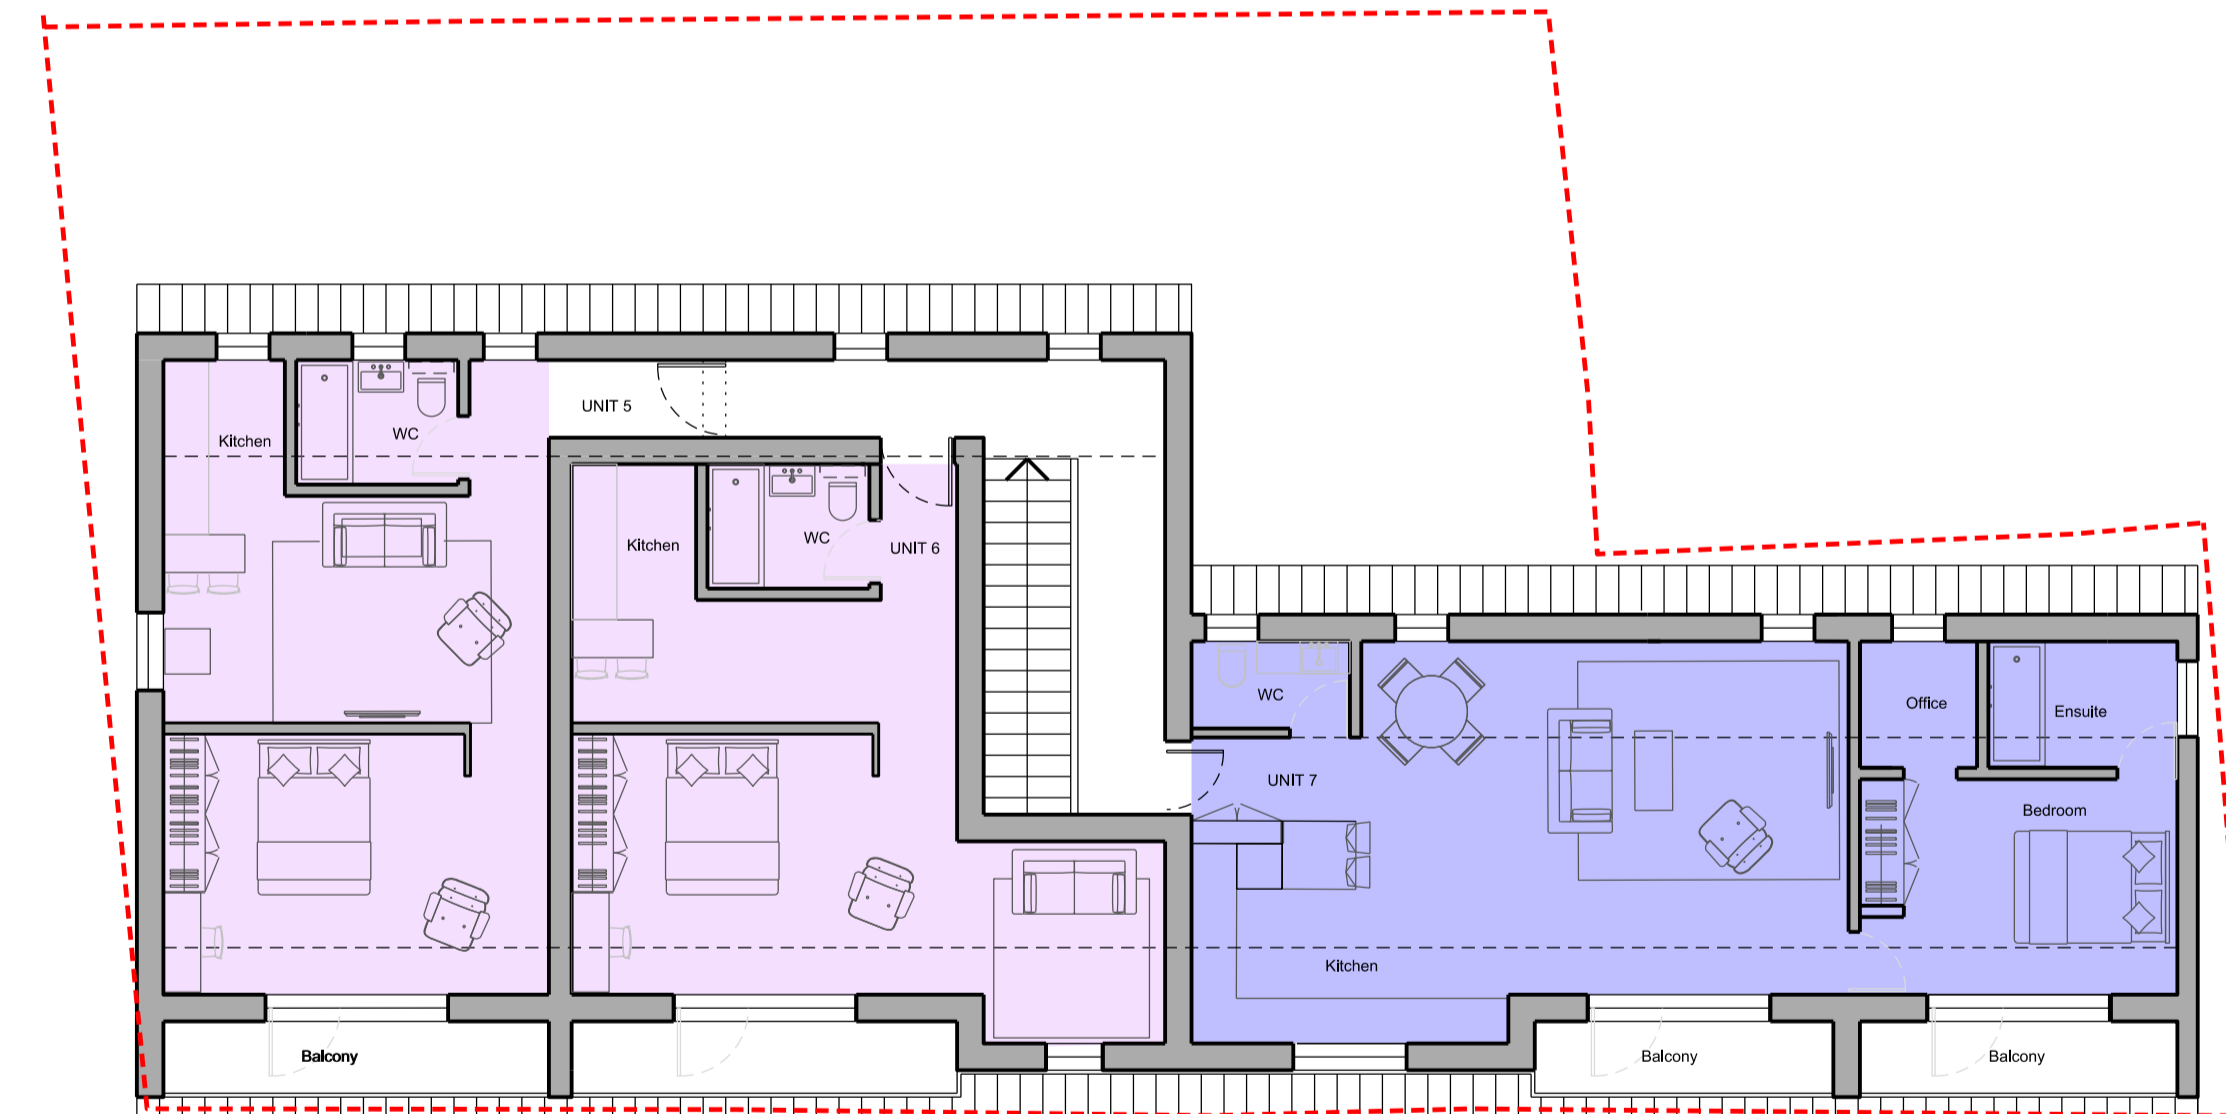

101 Proposed Loft Floor Plan
02 1:100 @ A1
1:200 @ A3

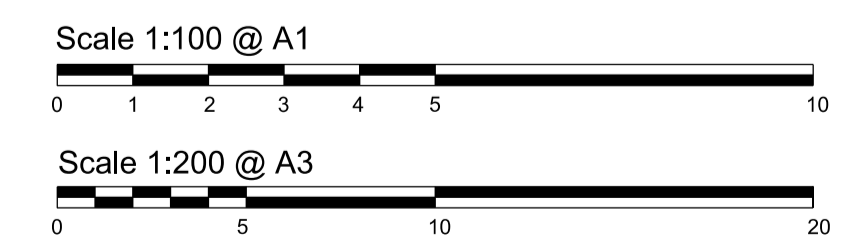

Project Empire Yard	Drawing PROPOSED SECOND & LOFT PLAN				<table border="1"> <thead> <tr> <th>Rev.</th> <th>Date</th> <th>Description</th> <th>Drawn By</th> <th>Insp By</th> </tr> </thead> <tbody> <tr> <td>-</td> <td>12.06.2022</td> <td>Issued for Planning</td> <td>MR</td> <td>AE</td> </tr> <tr> <td>1.0</td> <td>13.02.2023</td> <td>Issued for Planning</td> <td>MR</td> <td>AE</td> </tr> <tr> <td>1.1</td> <td>05.05.2023</td> <td>Issued for Planning</td> <td>MR</td> <td>AE</td> </tr> </tbody> </table>	Rev.	Date	Description	Drawn By	Insp By	-	12.06.2022	Issued for Planning	MR	AE	1.0	13.02.2023	Issued for Planning	MR	AE	1.1	05.05.2023	Issued for Planning	MR	AE
	Rev.	Date	Description	Drawn By		Insp By																			
-	12.06.2022	Issued for Planning	MR	AE																					
1.0	13.02.2023	Issued for Planning	MR	AE																					
1.1	05.05.2023	Issued for Planning	MR	AE																					
Stage Planning	SCALE 1:100 @ A1 1:200 @ A3	ISSUE DATE 05/12/2022	PROJECT NO. 100	DRAWING NO. A-EMPY-100-101																					
REVISION																									
<p>General Notes For existing building, grid dimensions are for reference only. Always refer to site conditions and seek Designer's advice should deviation occurs. Do not scale drawings. All dimensions are in inches unless noted otherwise. Designer's shall be notified in writing of any discrepancies. Drawings are subject to Engineer input and confirmation.</p>																									