


floor layout as proposed

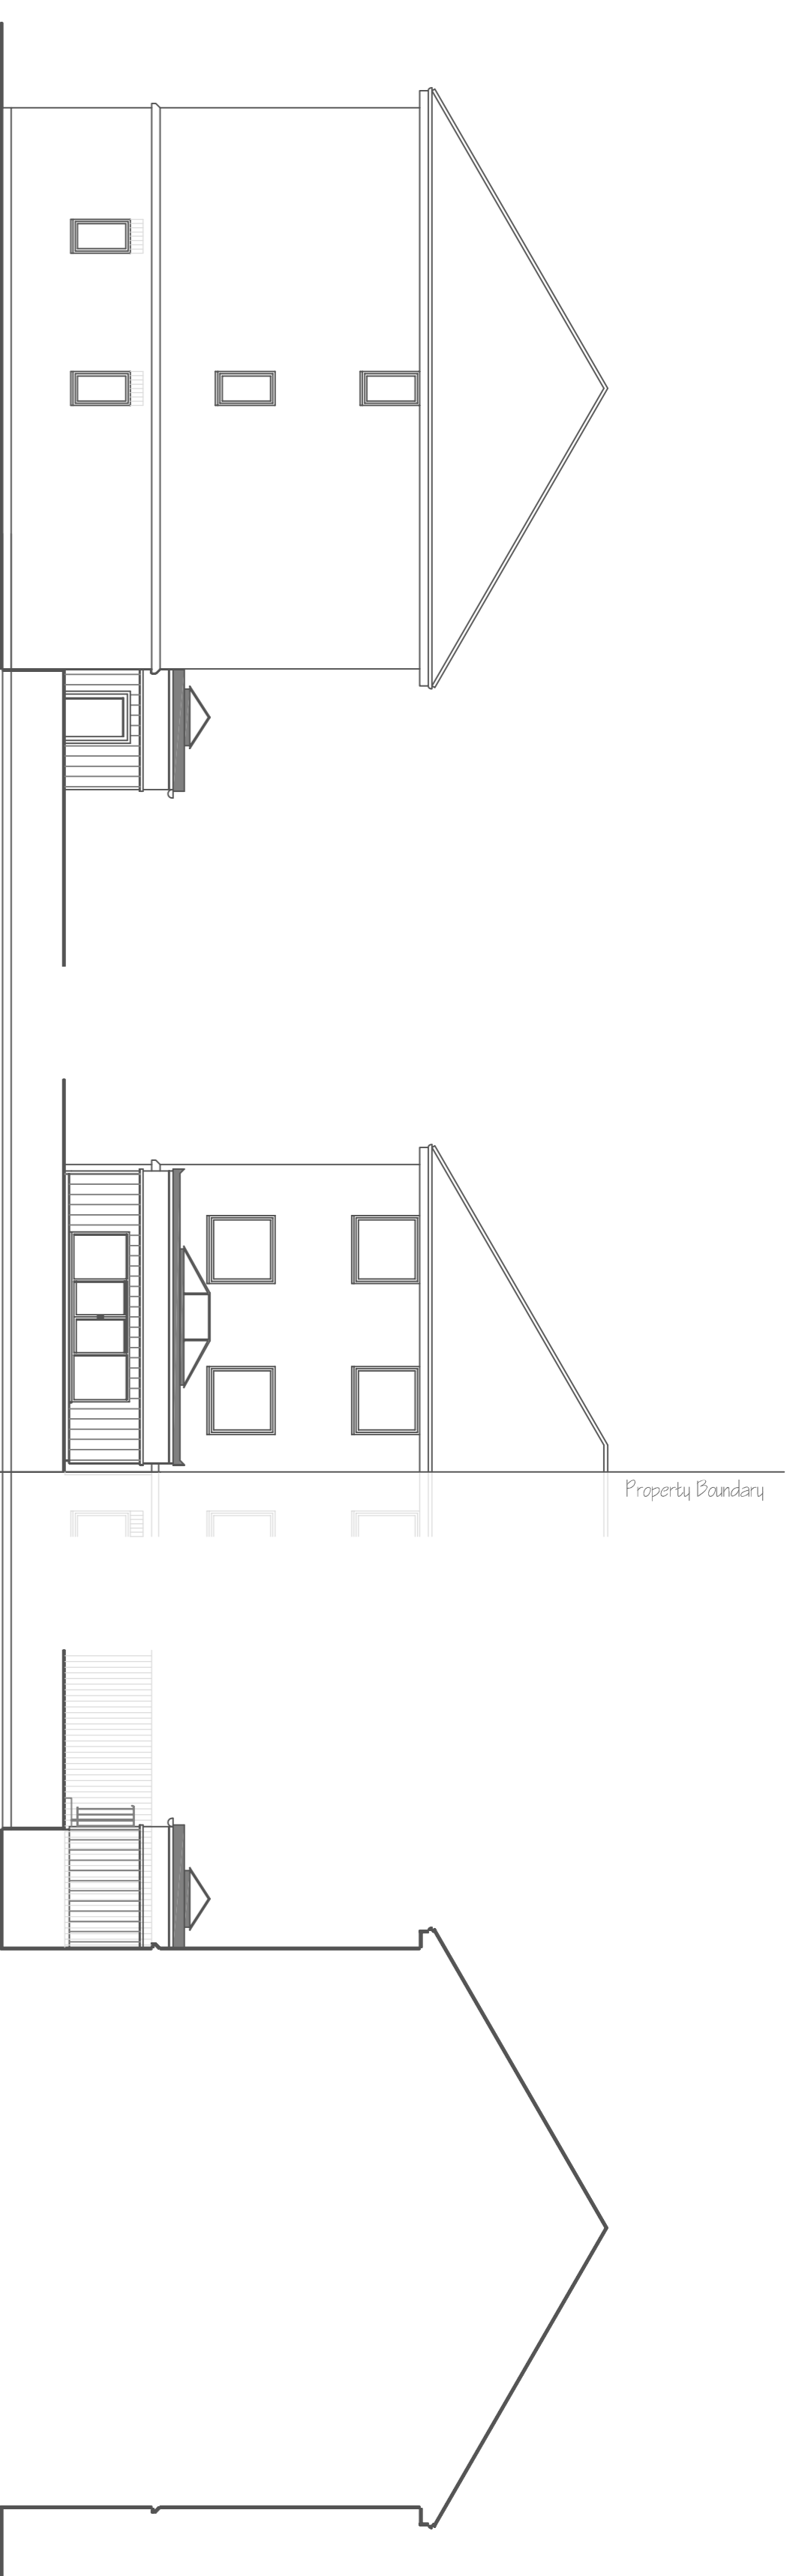

*side elevation as proposed
(facing south west)*

*rear elevation as proposed
(facing own back garden)*

*side elevation as proposed
(facing adjoining property)*

EXTERNAL FINISHES

Roof: EPDM fleece backed rubber
with roof light
Walls: Fibre cement boarding
Anthracite Grey
Fenestration: UPVC
Anthracite Grey

<p>Michael Sale M.R.I.C.S., F.C.I.O.B. Architectural Surveyors 16 Dane Close, Kedington, Haverhill, Suffolk, CB9 7NX Telephone: 01440 702106 Fax: 08707 065471 email: info@michaelsale.co.uk website: www.michaelsale.co.uk</p>	<p>Proposed single storey rear extension following the removal of a conservatory at 7 Howard Close, Haverhill, Suffolk CB9 9QT</p>
<p>For Mr & Mrs T. Baugh</p>	
<p>Drawing No: 9244/24/2 Scale: 1:50 & 1:100 Drawn By: Nicola Sale Checked By: Michael Sale Date: July 2024</p>	