


© Crown Copyright and database rights 2024 OS Licence no. 100051661




Site plan as existing - Scale 1:200

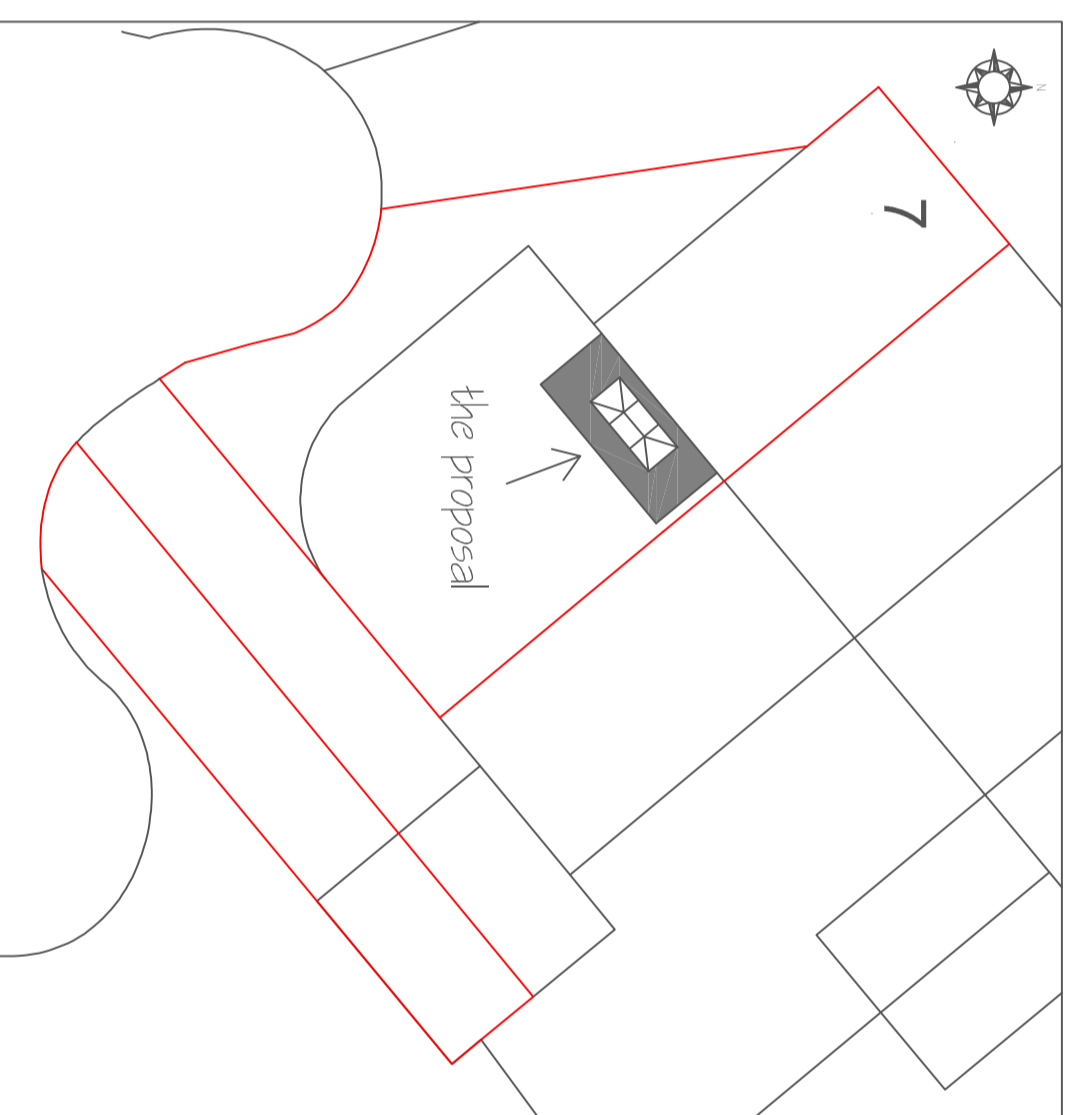

© Crown Copyright and database rights 2024 OS Licence no. 100051661



Site plan as proposed - Scale 1:200

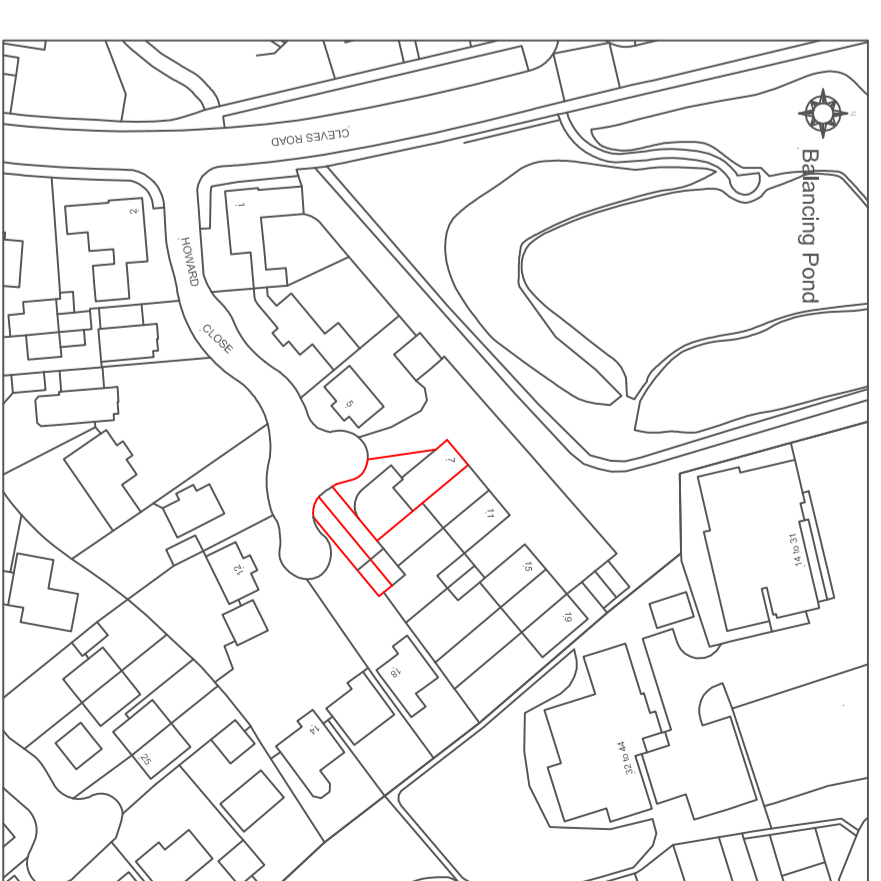

© Crown Copyright and database rights 2024 OS Licence no. 100051661

Location plan - Scale 1:250

<p>Michael Sale M.R.I.C.S, F.C.I.O.B., Architectural Surveyors 16 Dane Close, Kedington, Haverhill, Suffolk, CB9 7NX Telephone: 01440 702106 Fax: 08707 065471 email: info@michaelsale.co.uk website: www.michaelsale.co.uk</p>	<p>Proposed single storey rear extension following the removal of a conservatory at 7 Howard Close, Haverhill, Suffolk, CB9 9QT</p>
<p>For Mr & Mrs T. Raugh</p>	
<p>Drawing No: 9244/24/3 Scale: 1:200 & 1:250 Drawn By: Nicola Sale Checked By: Michael Sale Date: July 2024</p>	