

Building & Project Consultancy
The Lawns, 33 Thorpe Road,
Peterborough, PE3 6AB
01733 233445
rory.addisonsmith@eddisons.com



COPYRIGHT OF EDDISONS COMMERCIAL LTD ALL RIGHTS RESERVED. DRAWING NOT TO BE REPRODUCED WITHOUT EXPRESS PERMISSION.




NOTES:

Do not scale from drawing except for the purpose of planning and all dimensions to be checked on site.

Drawings are indicative only and subject to CA approval following the Structural Engineer's and Contractor's design and drawings.

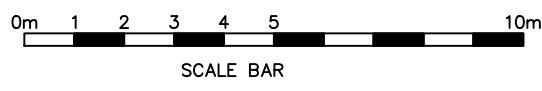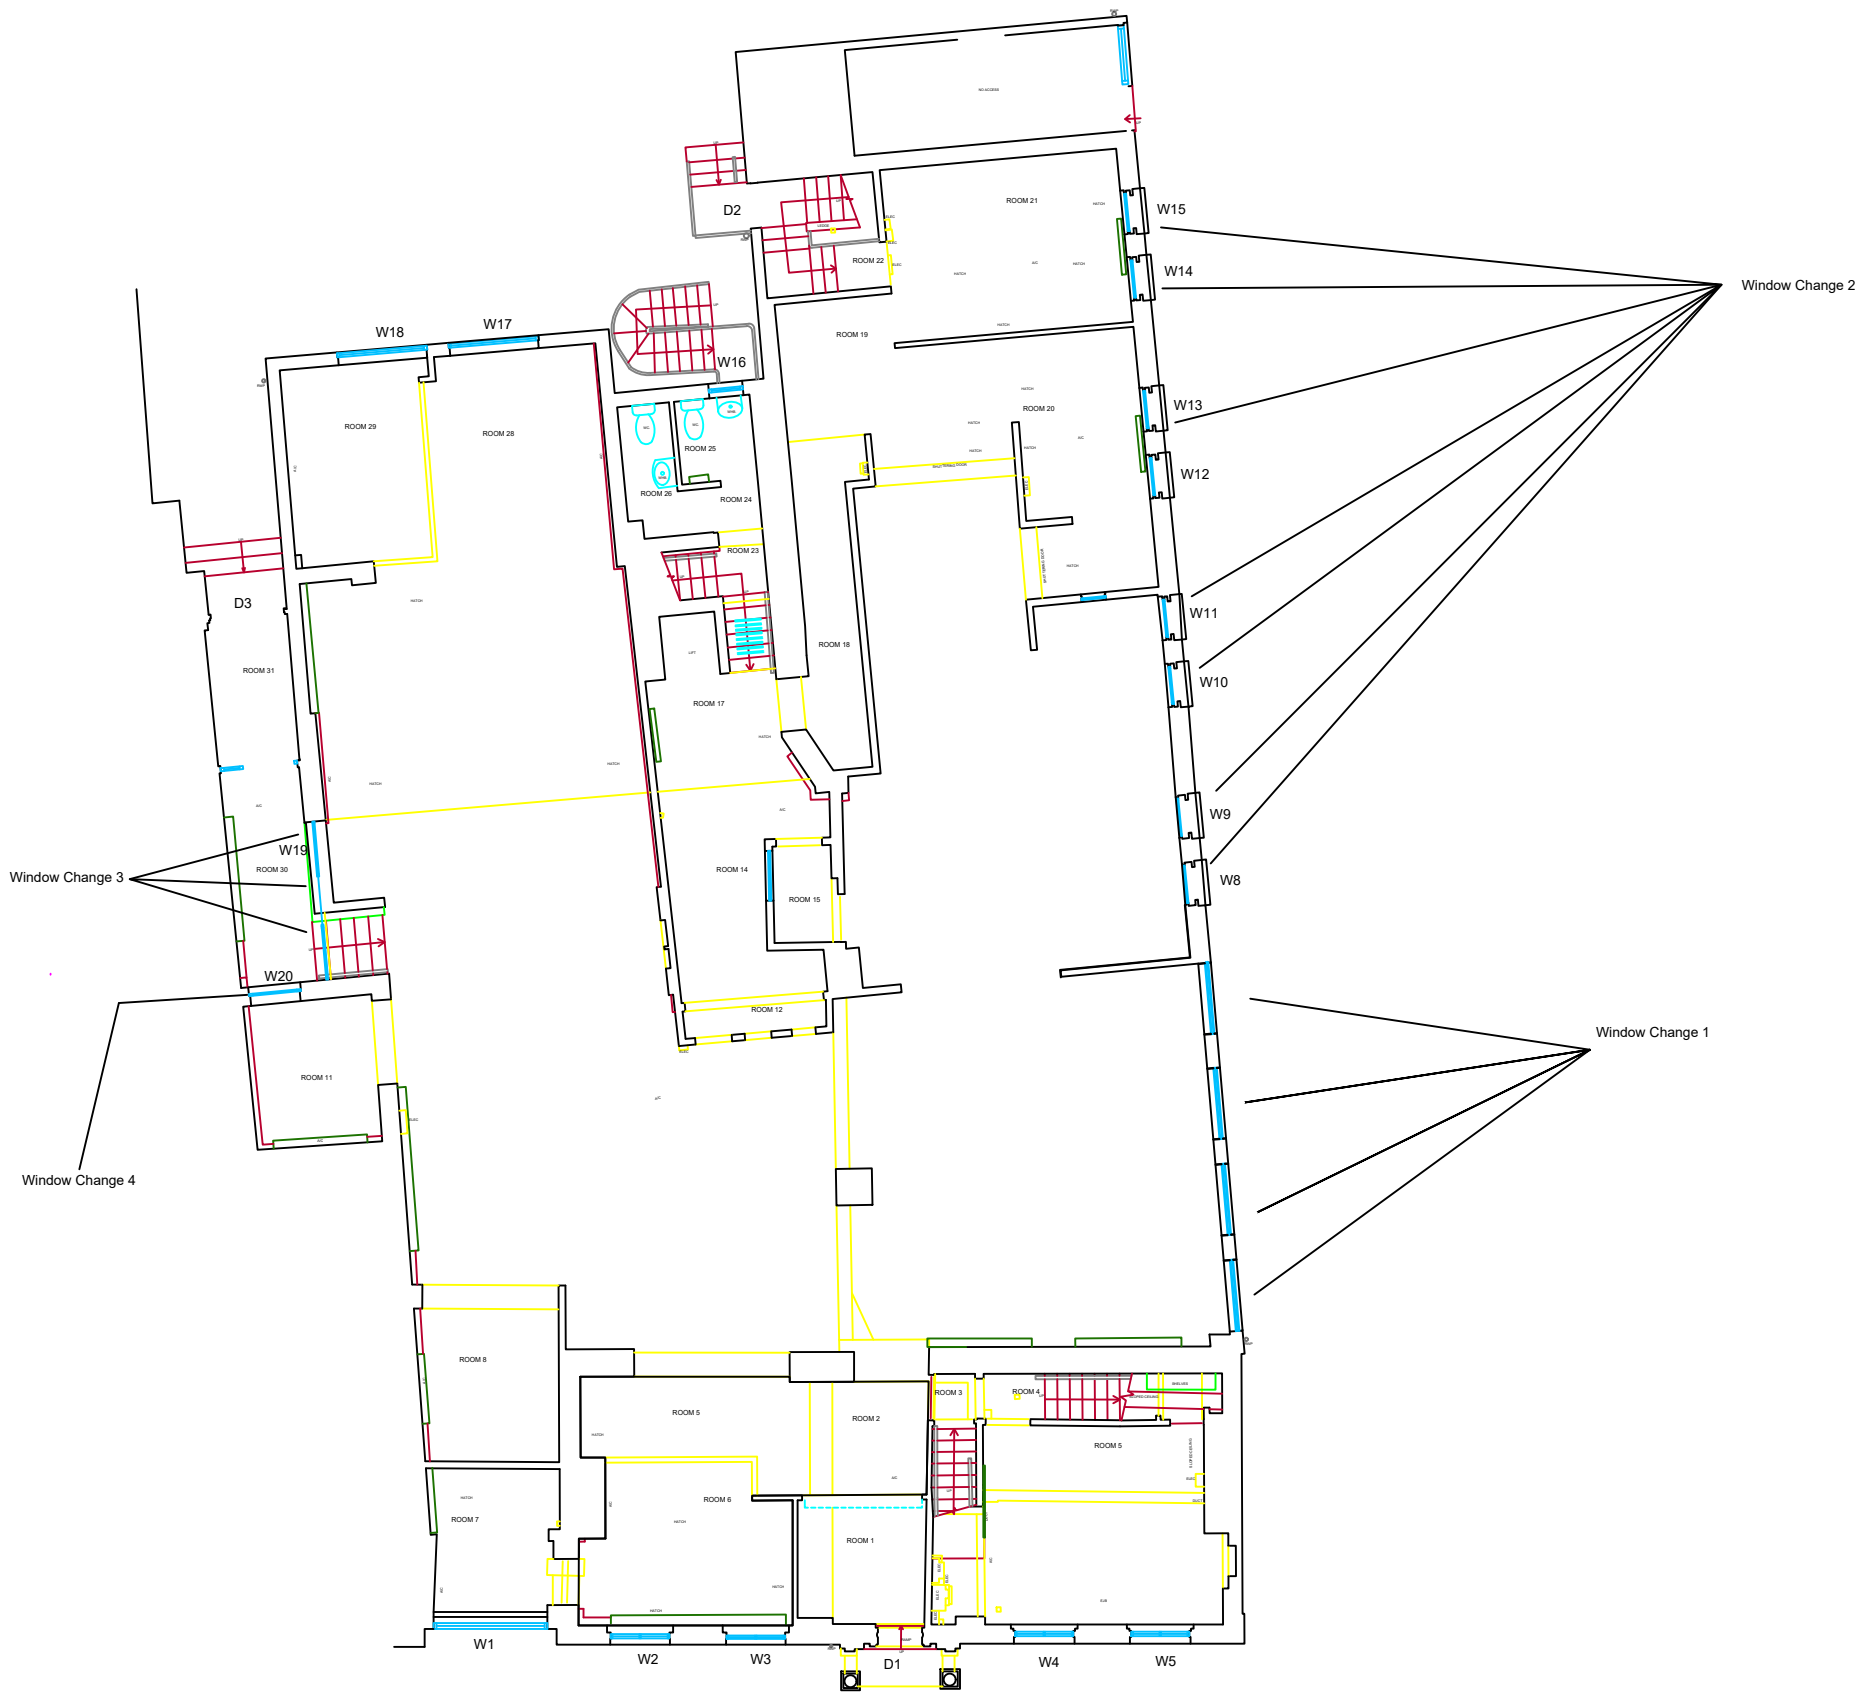

GROUND FLOOR PLAN

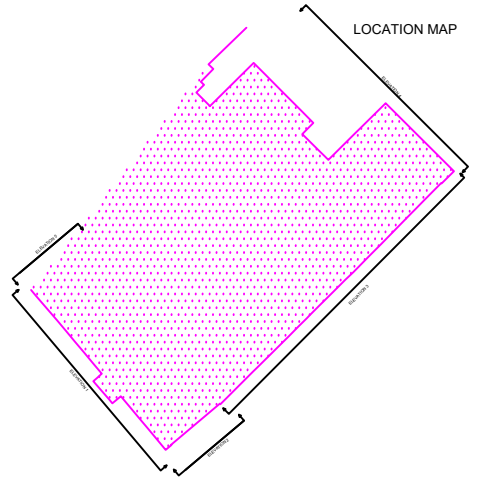

LOCATION MAP

PROJECT TITLE:
39-HIGH-STREET
HAVERHILL
CB9-8AE
-

CLIENT:
THE-2010-H-J-PELLY-SETTLEMENT-TRUST

DRAWING TITLE:
GROUND-FLOOR

DRAWN: HS	CHECKED: TM	APPROVED: TM
DATE: SEPTEMBER-24	SCALE: 1:150	PAPER SIZE: A3

DRAWING STATUS:
PLANNING

DRAWING No: P-01	REVISION: -
----------------------------	-----------------------