





2 Proposed East Elevation - Park Side Entrance & Main Hall
Scale: 1 : 100

GENERAL NOTES

1. THIS DRAWING IS THE COPYRIGHT OF 2022 PTE ARCHITECTS AND MUST NOT BE RETAINED, COPIED OR USED WITHOUT THE ABOVE CONSULTANTS' CONSENT.
2. DIMENSIONS ARE NOT TO BE SCALED FROM THIS DRAWING.
3. ALL DIMENSIONS ARE IN MILLIMETERS AND LEVELS IN METERS UNLESS NOTED OTHERWISE. USE FIGURED DIMENSIONS ONLY. **DO NOT SCALE.**
4. ANY DISCREPANCIES, EITHER BETWEEN WRITTEN DIMENSIONS AND SITE DIMENSIONS OR WITHIN THESE DRAWINGS SHOULD BE BROUGHT TO THE IMMEDIATE ATTENTION OF THE ARCHITECT BEFORE EXECUTING THE WORKS.
5. THIS DRAWING IS TO BE READ IN CONJUNCTION WITH ALL OTHER RELEVANT DRAWINGS AND SPECIFICATIONS FROM THE ARCHITECT AND OTHER CONSULTANTS. IF IN DOUBT, ASK.
6. ALL EXISTING DIMENSIONS/ LEVELS ETC. INDICATED ON DRAWINGS ARE TO BE VERIFIED ON SITE.
7. CONTRACTOR TO SUBMIT COORDINATED SHOP DRAWINGS FOR ENGINEER'S APPROVAL AS REQUIRED PRIOR TO COMMENCEMENT OF WORKS AT SITE.
8. OS DATUM USED FOR BUILDING HEIGHT. **TBC**

SETTING OUT NOTES

1. ALL SETTING OUT TO BE CONFIRMED ON SITE PRIOR TO CONSTRUCTION - ANY DISCREPANCY MUST BE IMMEDIATELY REPORTED TO THE ARCHITECT.
2. ALL SETTING OUT TO FACE OF STRUCTURE OR TO GRID.
3. ALL PARTITIONS SET OUT TO STUDWORK OR STRUCTURE.
4. FOR SETTING OUT AND SPECIFICATION OF M&E SERVICES REFER TO M&E CONSULTANTS DOCUMENTS.
5. FOR SETTING OUT AND SPECIFICATION OF STRUCTURE REFER TO STRUCTURAL ENGINEER'S DOCUMENTS.

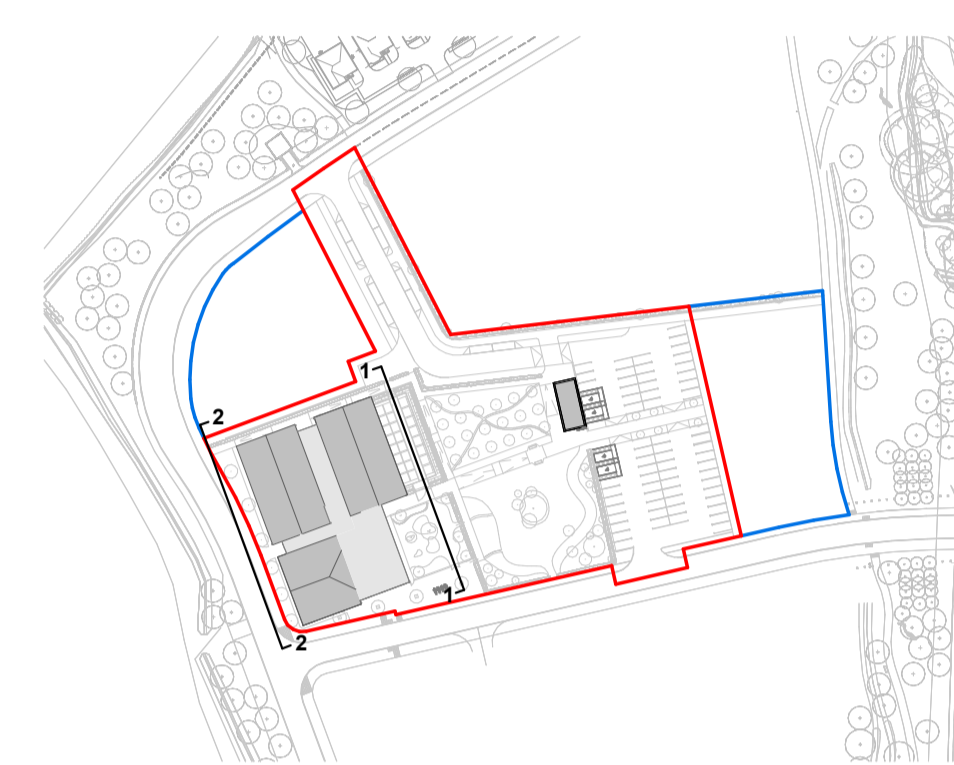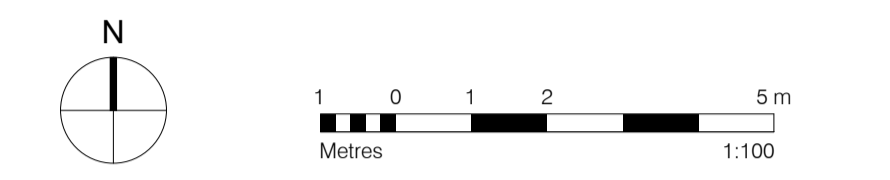

KEY

- RMA BOUNDARY
- ADDITIONAL LAND WITHIN APPLICANTS OWNERSHIP

MATERIALS KEY

- 1 Brick: Light buff brick
- 2 Timber Cladding: Blackened Timber
- 3 Tile Cladding: Brindle Terracotta Hung Tile
- 4 Glazing: PPC Aged bronze colour frame
- 5 Secret Fix Spandrel Panels: PPC Aged bronze colour frame (to match windows) No visible fixings
- 6 Glazed Doorset: PPC Aged bronze colour frame (to match windows)
- 7 Louvred Doorset 01: PPC Aged bronze colour frame (to match windows)
- 8 Louvred Doorset 02: PPC Black colour (to match timber cladding)
- 9 Roof 01: Brindle Terracotta Hung Tile (to match tile cladding)
- 10 Roof 02: Dark Grey Tile
- 11 Roof 03: Brown Roof
- 12 Roof 04: Sedum roof
- 13 Terrace: Paved terrace / roof
- 14 Rooflights: PPC Aged bronze colour frame (to match windows)
- 15 Coping 01: PPC Black colour (to match timber cladding)
- 16 Bat Box: Colour to match tile cladding
- 17 PV panels


no.	date	description	drawn	scale	date created
C1	27/08/24	Planning Issue	RS	SE	

A3 - Authorized and accepted

Diespeker Wharf
38 Graham Street
London N1 8JX
020 7336 7777
forename.surname@ptea.co.uk
@ptearchitects
www.pollardthomasedwards.co.uk

**Pollard
Thomas
Edwards**

project	job number	drawn	scale	date created
Great Wisley Park	23-060	RS	As indicated@A1	AUG 24
drawing title	drawing number	revision		
Proposed East & West Elevations	GWP-PTE-XX-ZZ-DR-A-303000	C1		

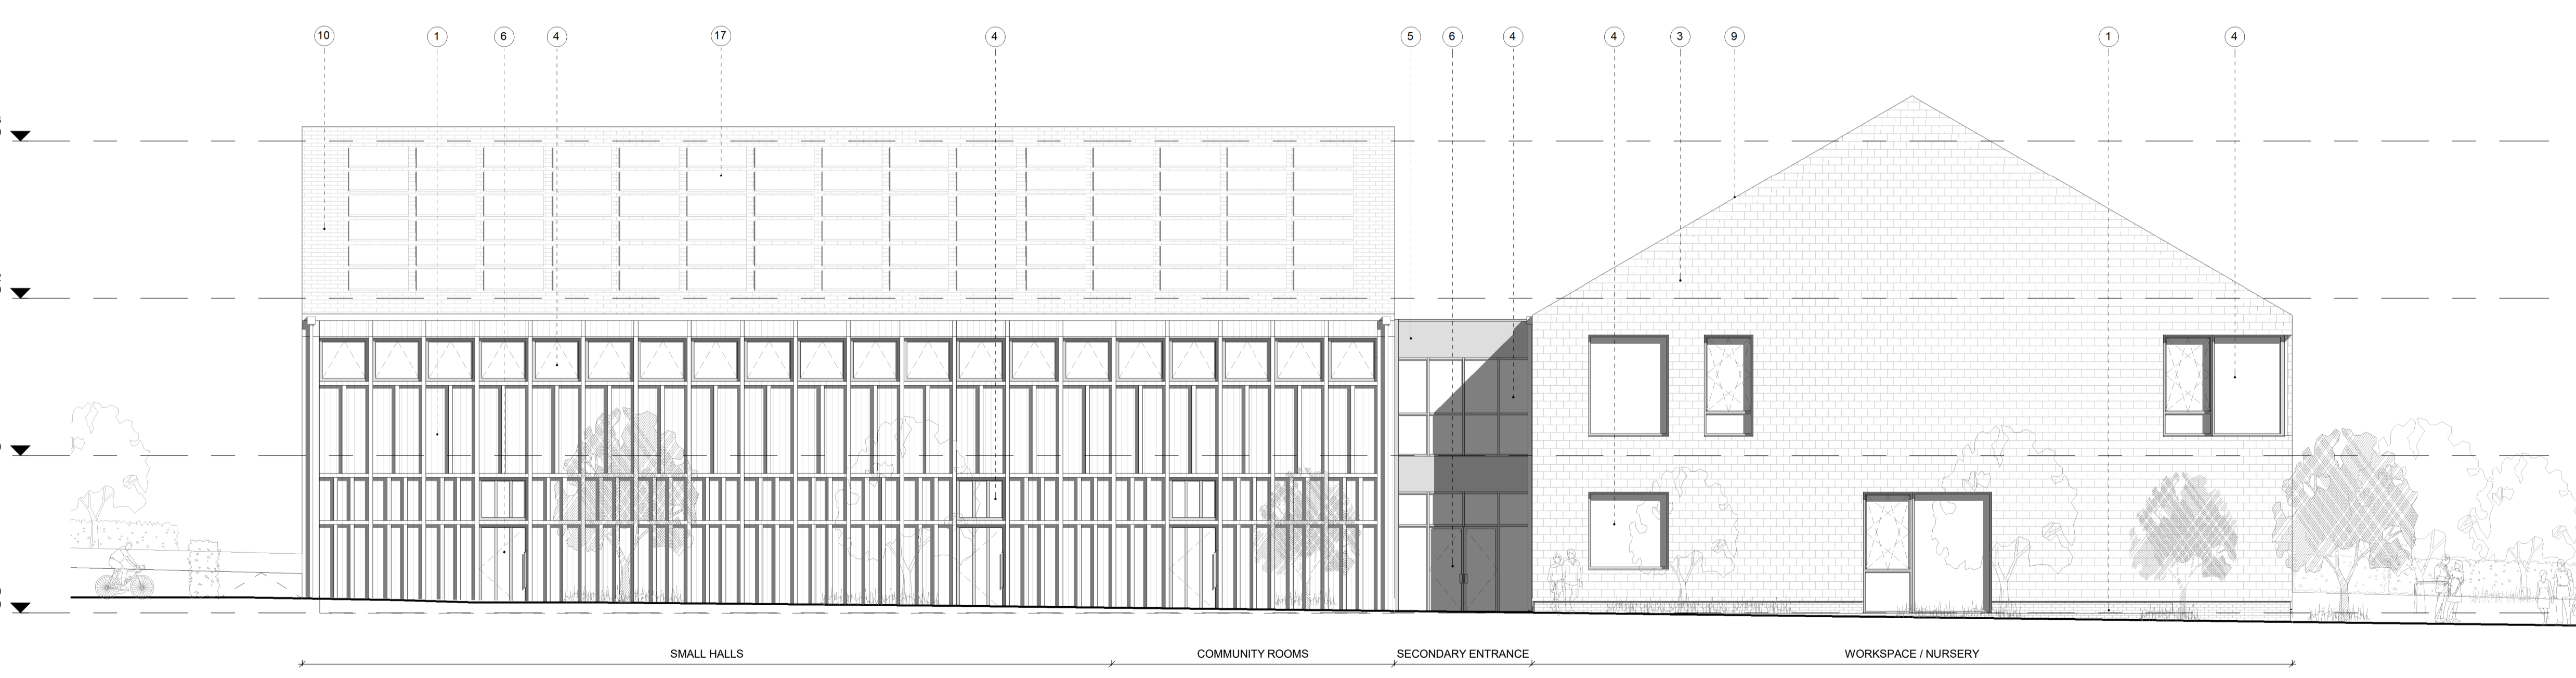

3 Proposed West Elevation - Street Side Elevation & Small Hall
Scale: 1 : 100