
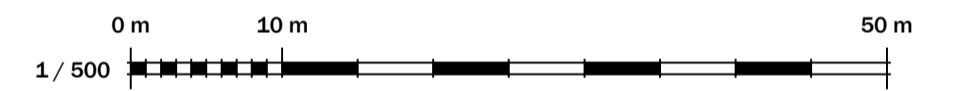



<u>PLOT</u>	<u>DWELLING TYPE</u>	<u>NUMBER OF BEDROOMS</u>
Plot 1	1.5 Storey Chalet Bungalow	3 Bedrooms
Plot 2	1.5 Storey Chalet Bungalow	3 Bedrooms
Plot 3	1.5 Storey Chalet Bungalow	4 Bedrooms
Plot 4	1.5 Storey Chalet Bungalow	4 Bedrooms
Plot 5	1.5 Storey Chalet Bungalow	4 Bedrooms
Plot 6	1.5 Storey Chalet Bungalow	3 Bedrooms
Plot 7	1.5 Storey Chalet Bungalow	3 Bedrooms

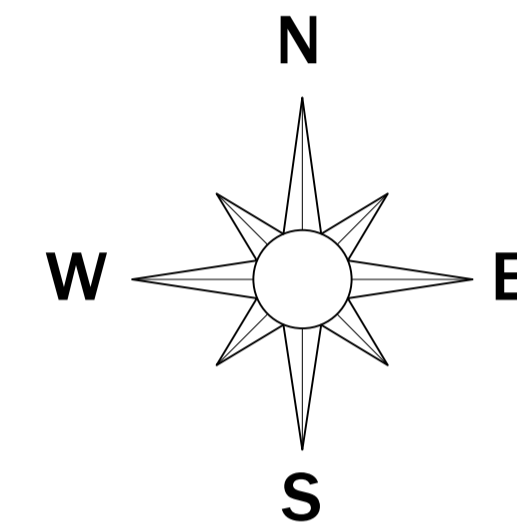

Rev. A - 15/09/2023 - Amended to Clients comments.  
 Rev. B - 10/01/2024 - Amended to Clients comments.

**PROPOSED SITE PLAN**  
**SCALE: 1:500**

Project Status <b>PLANNING</b>		
<p><b>THESE DRAWINGS ARE NOT TO BE SCALED.</b>          The contractor shall check and verify all dimensions and levels and report any apparent discrepancies to the architect prior to commencing work.</p>		
 <p>King Architectural Design &amp; Planning          07974 25150          dking482@yahoo.co.uk          www.kingarchitectural.co.uk          5 Spicers Lane, Hall St, Long Melford,          Sudbury, Suffolk, CO10 9J3</p>		
Project Title <i>The Links, Withersfield Road, Haverhill, Suffolk, CB9 7RN.</i>		
Drawing Title <i>Proposed 7 No. Dwellings with associated Road, Parking and Alterations to existing Vehicular Access.</i>		
Drawn By <i>AJK</i>	Checked By	
Scale <i>See Plan</i>	Date Drawn <i>Jun-23</i>	
Project Number <i>22/025</i>	Drawing Number <i>3</i>	Revision <i>B</i>