


FIRST FLOOR PLAN AS EXISTING

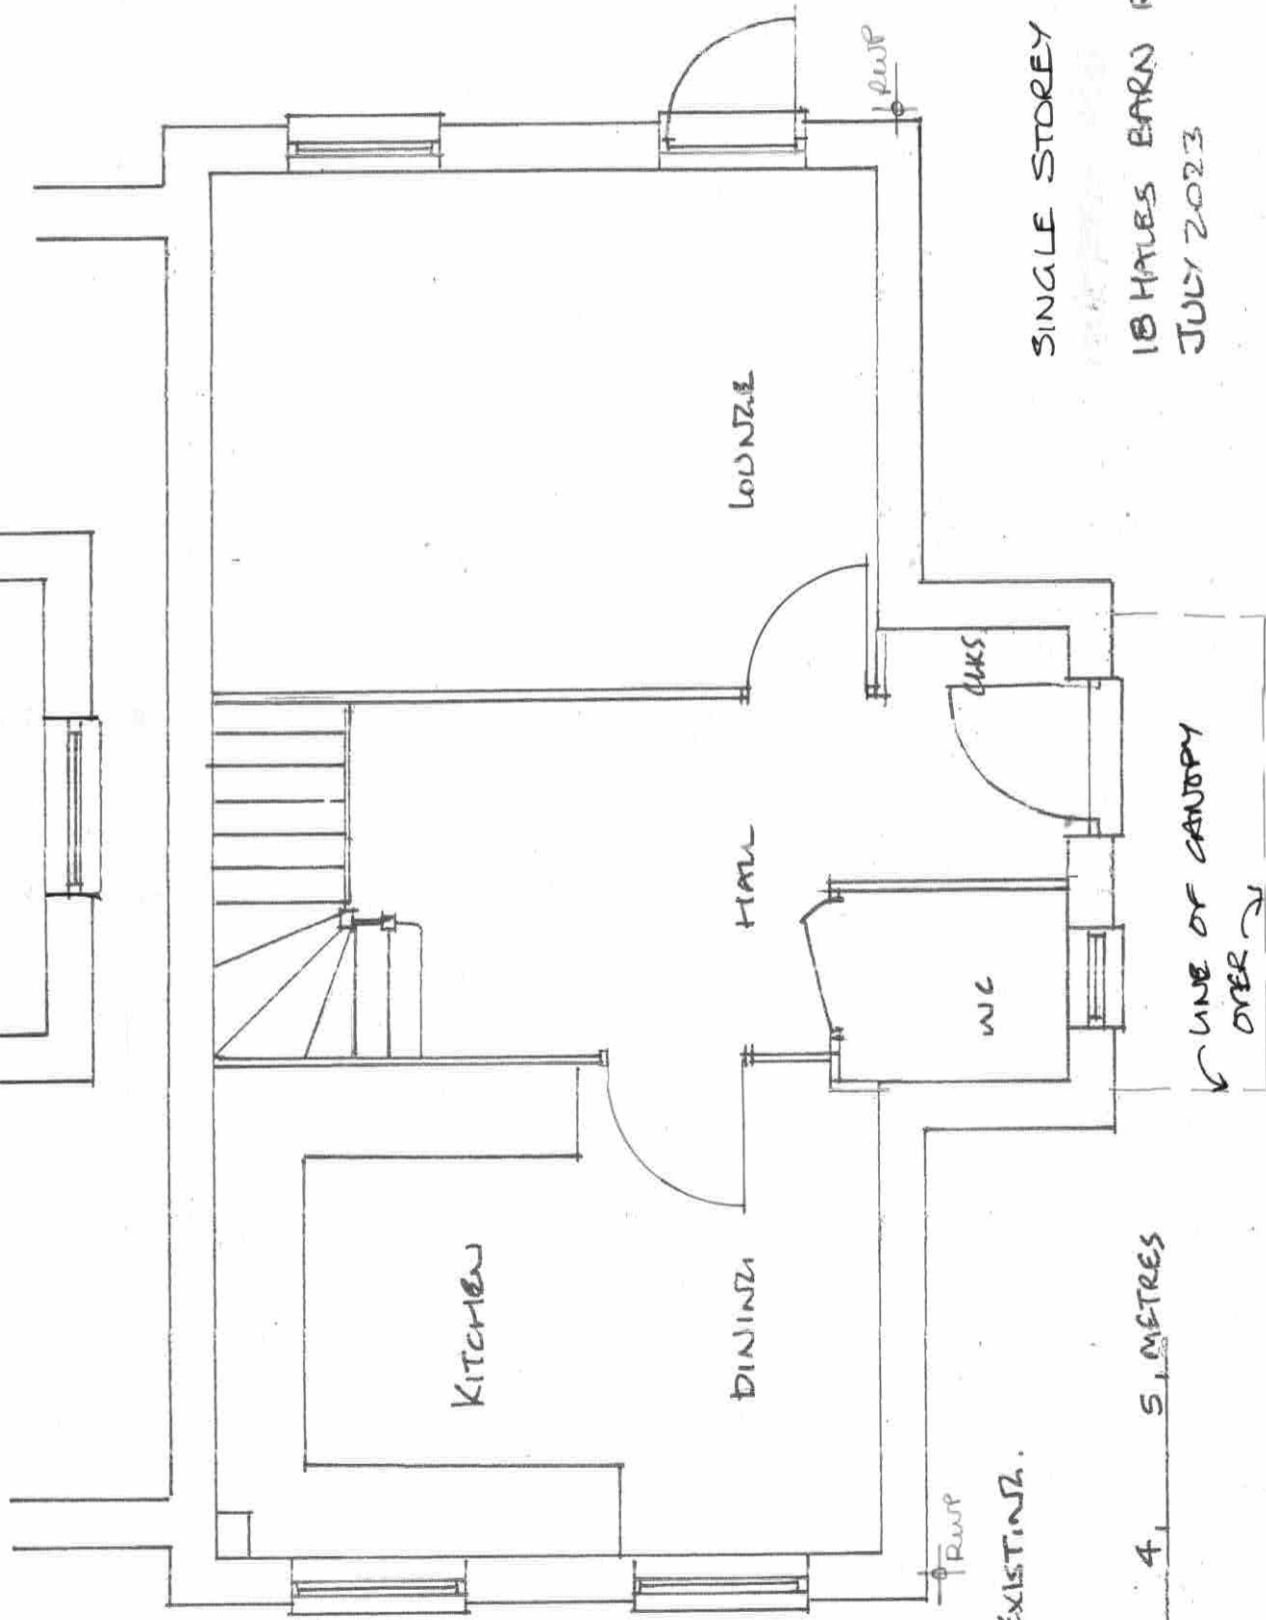

GROUND FLOOR PLAN AS EXISTING

0 1 2 3 4 5 METRES
SCALE 1:50 @ A3

SINGLE STOREY GROUND FLOOR EXTENSION

RevB OCT 2024
18 HALES BARN ROAD, HAMERHILL, SUFFOLK CB9 9SL
JULY 2023
DRG. NO. RB/2/NOY/AB
RevA 12-2023