





PROPOSED FRONT ELEVATION

SCALE 1:50

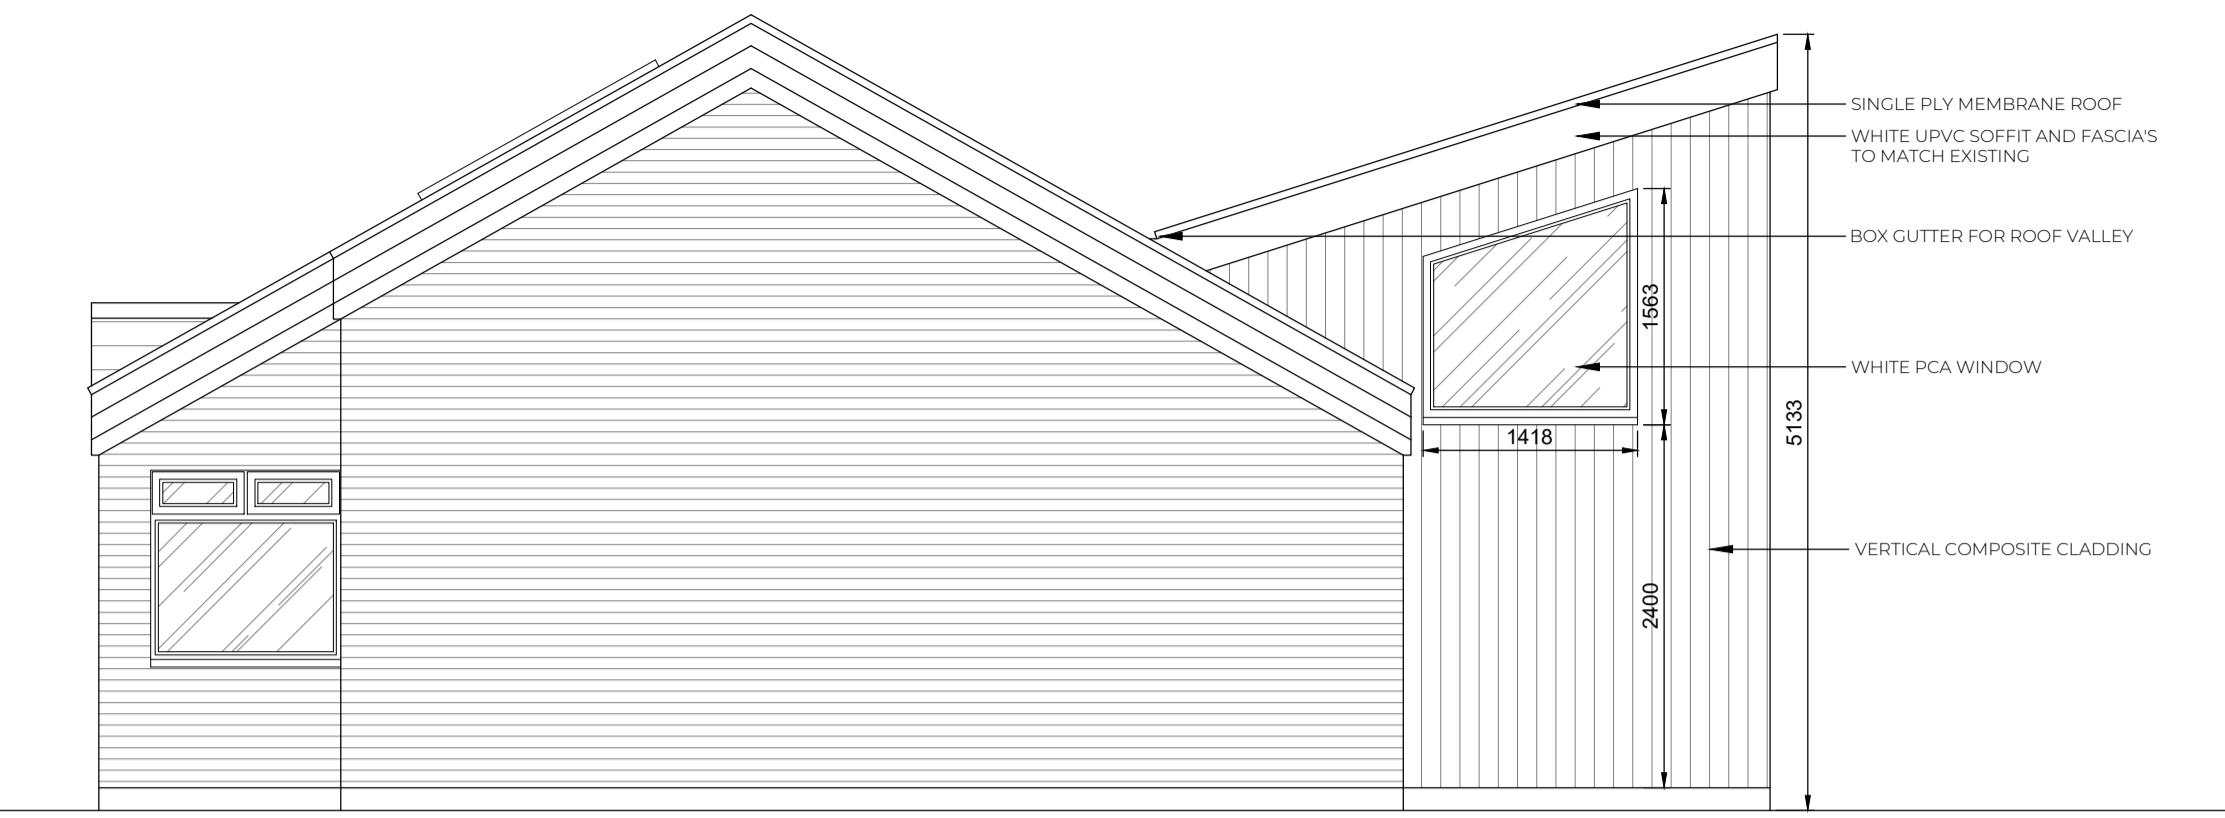


PROPOSED SIDE ELEVATION

SCALE 1:50

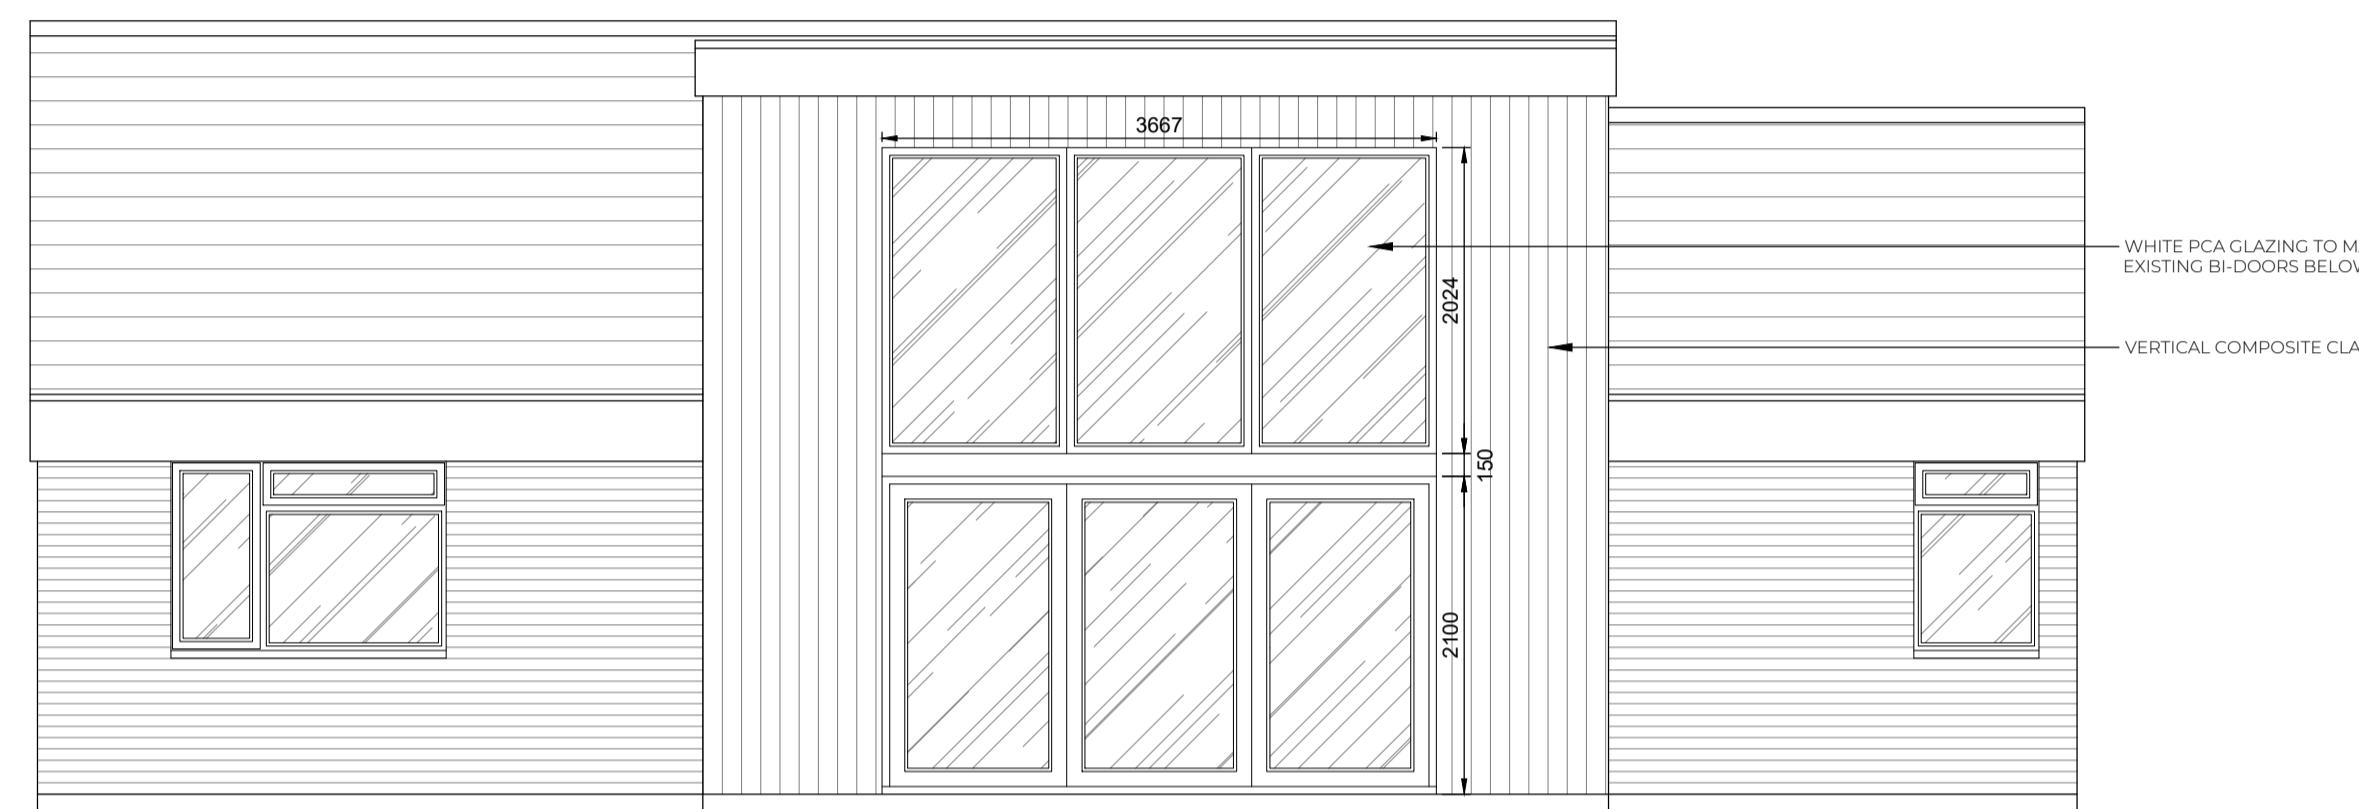


PROPOSED REAR ELEVATION

SCALE 1:50

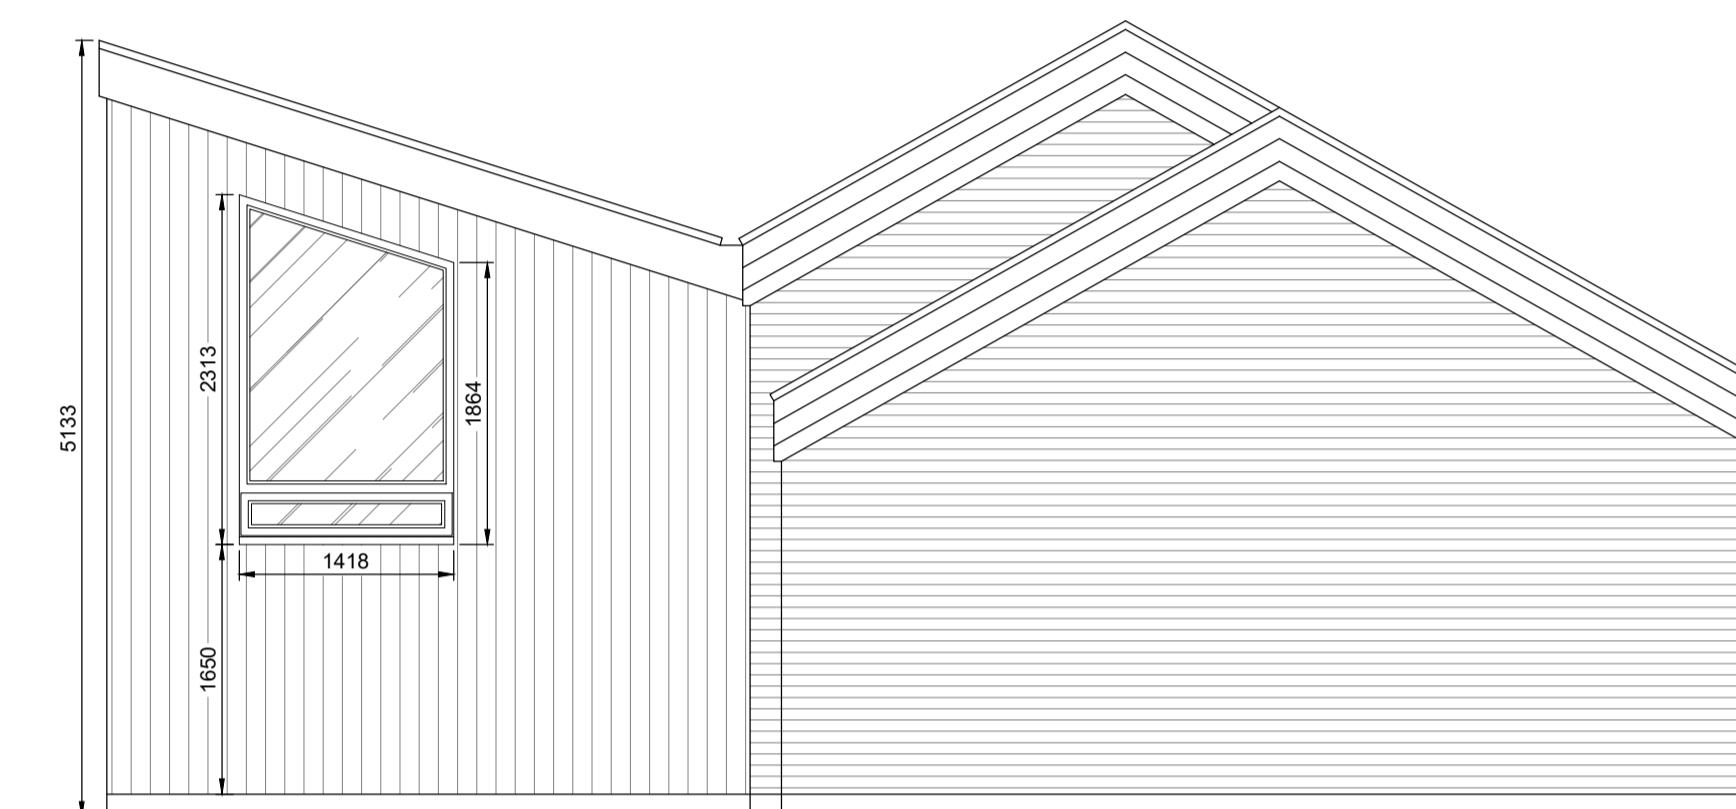


PROPOSED SIDE ELEVATION

SCALE 1:50

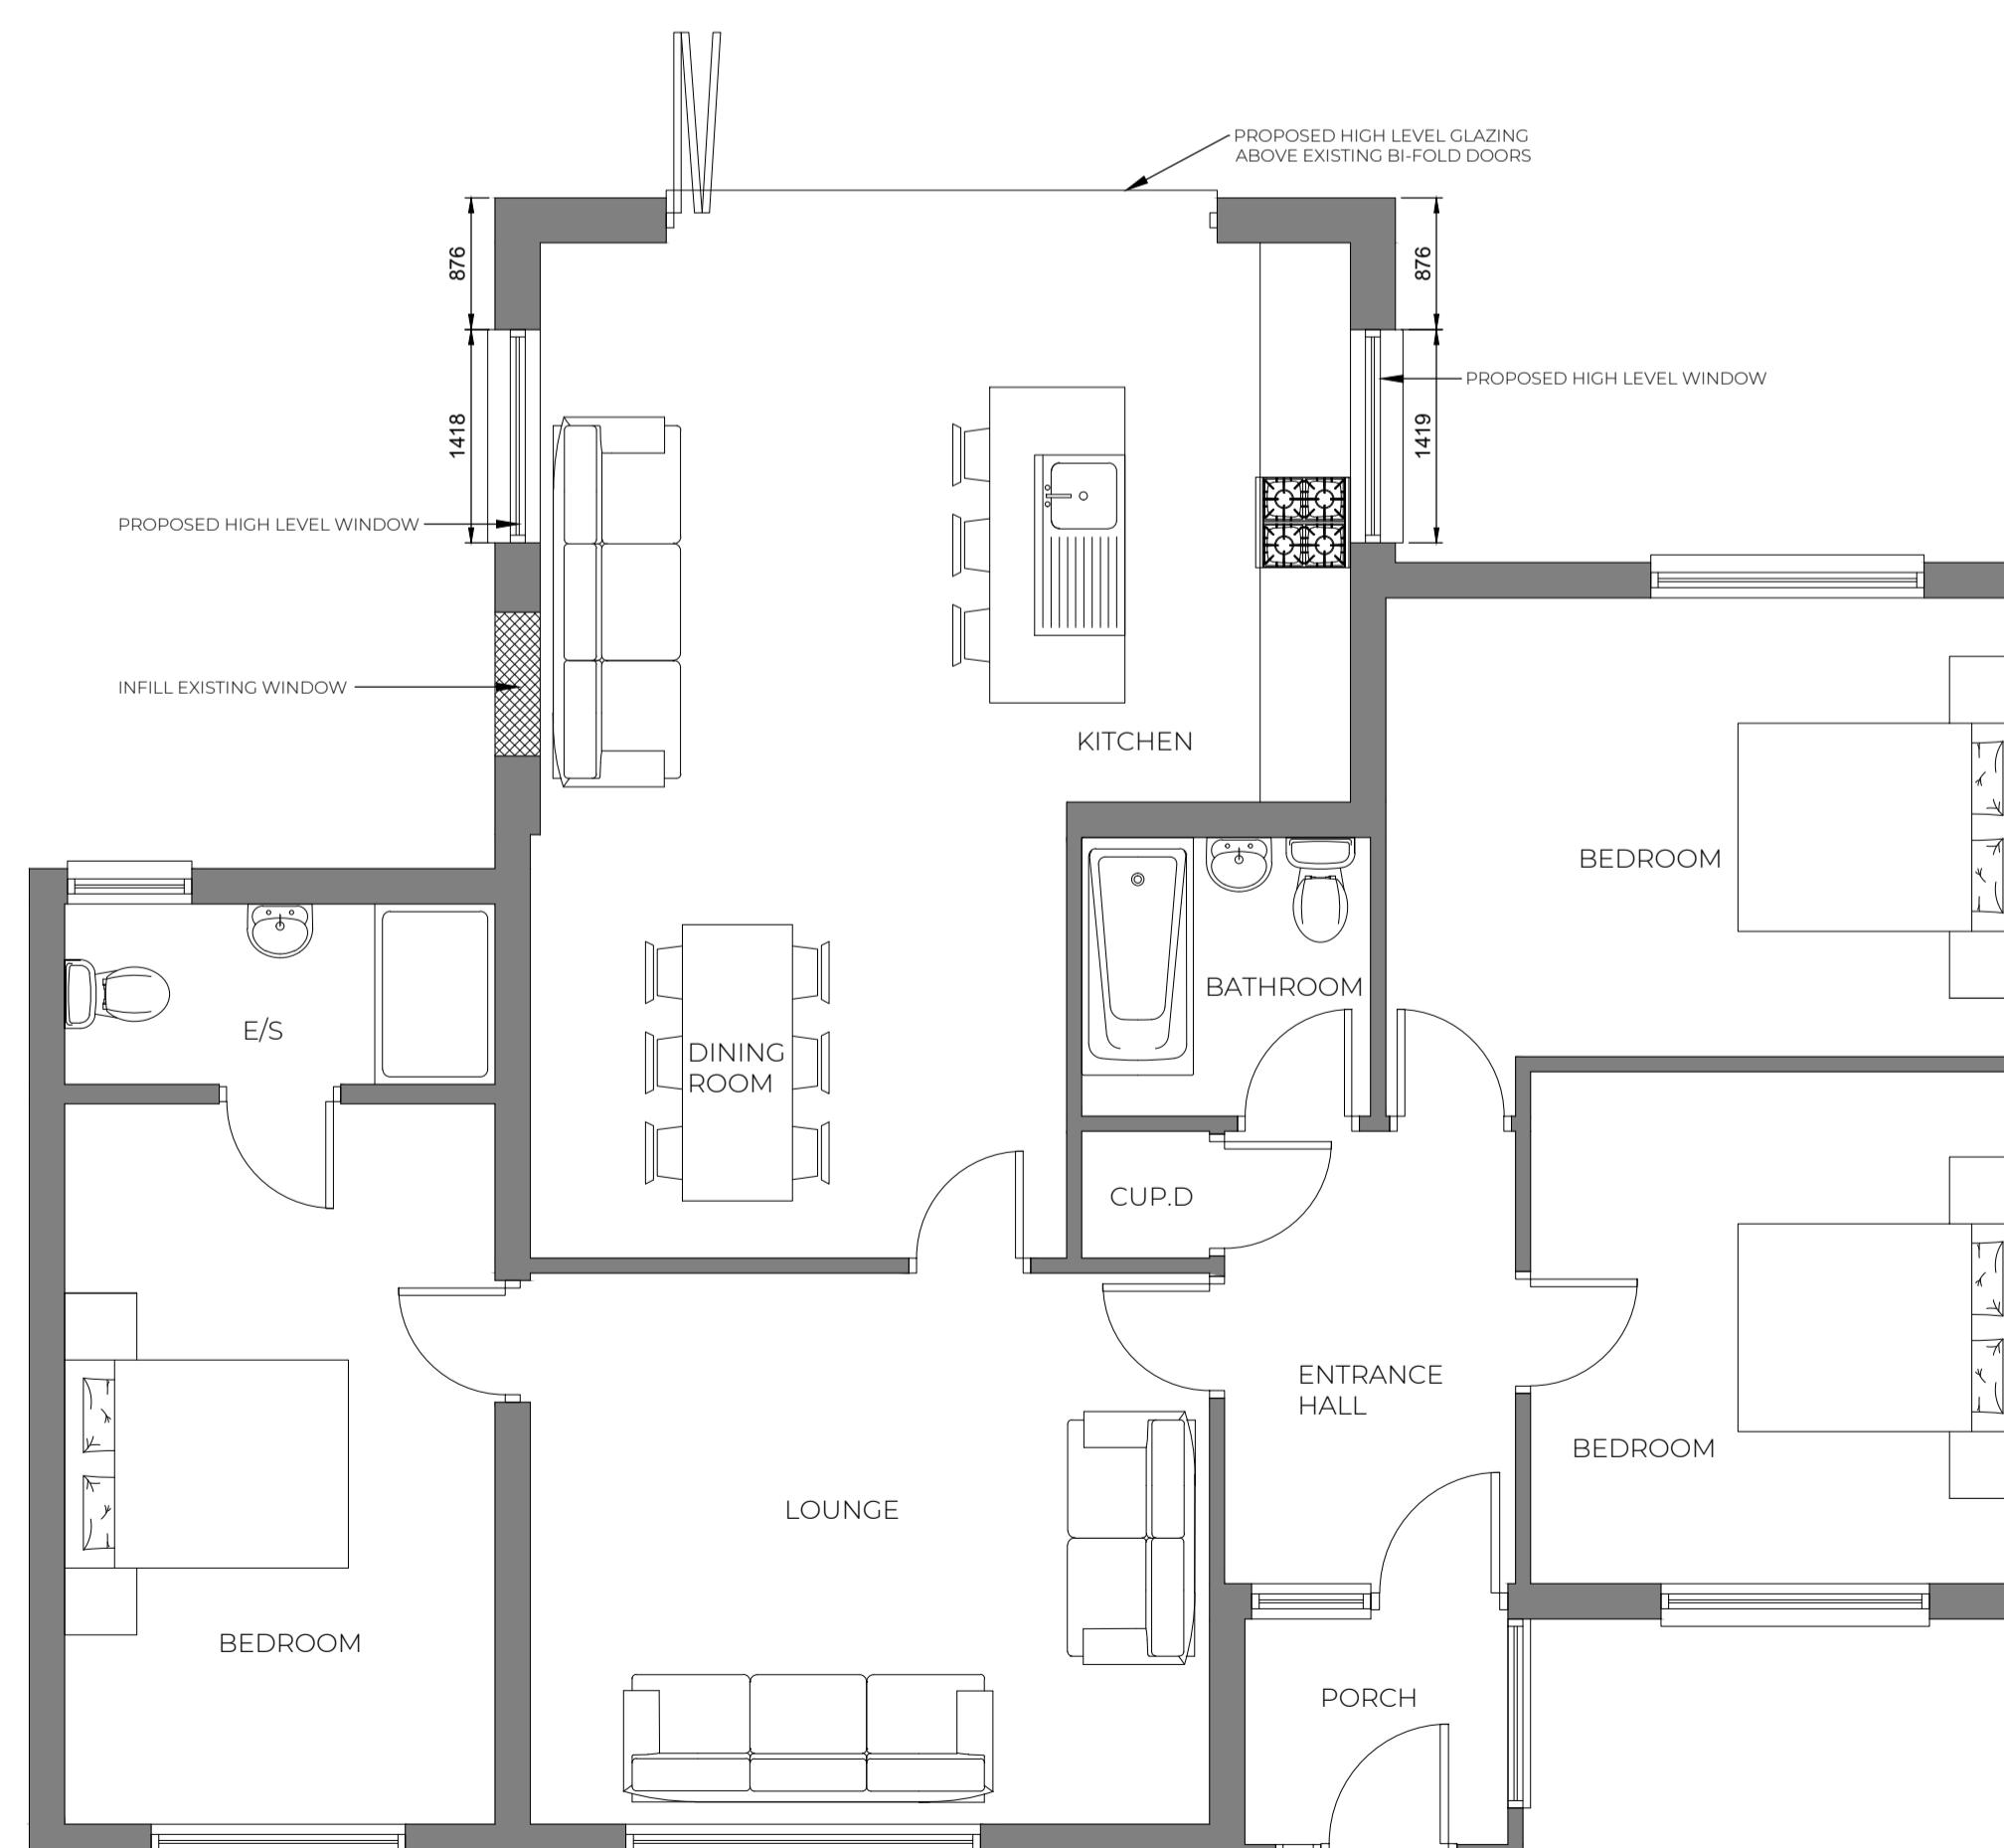

PROPOSED GROUND FLOOR PLAN

SCALE 1:50

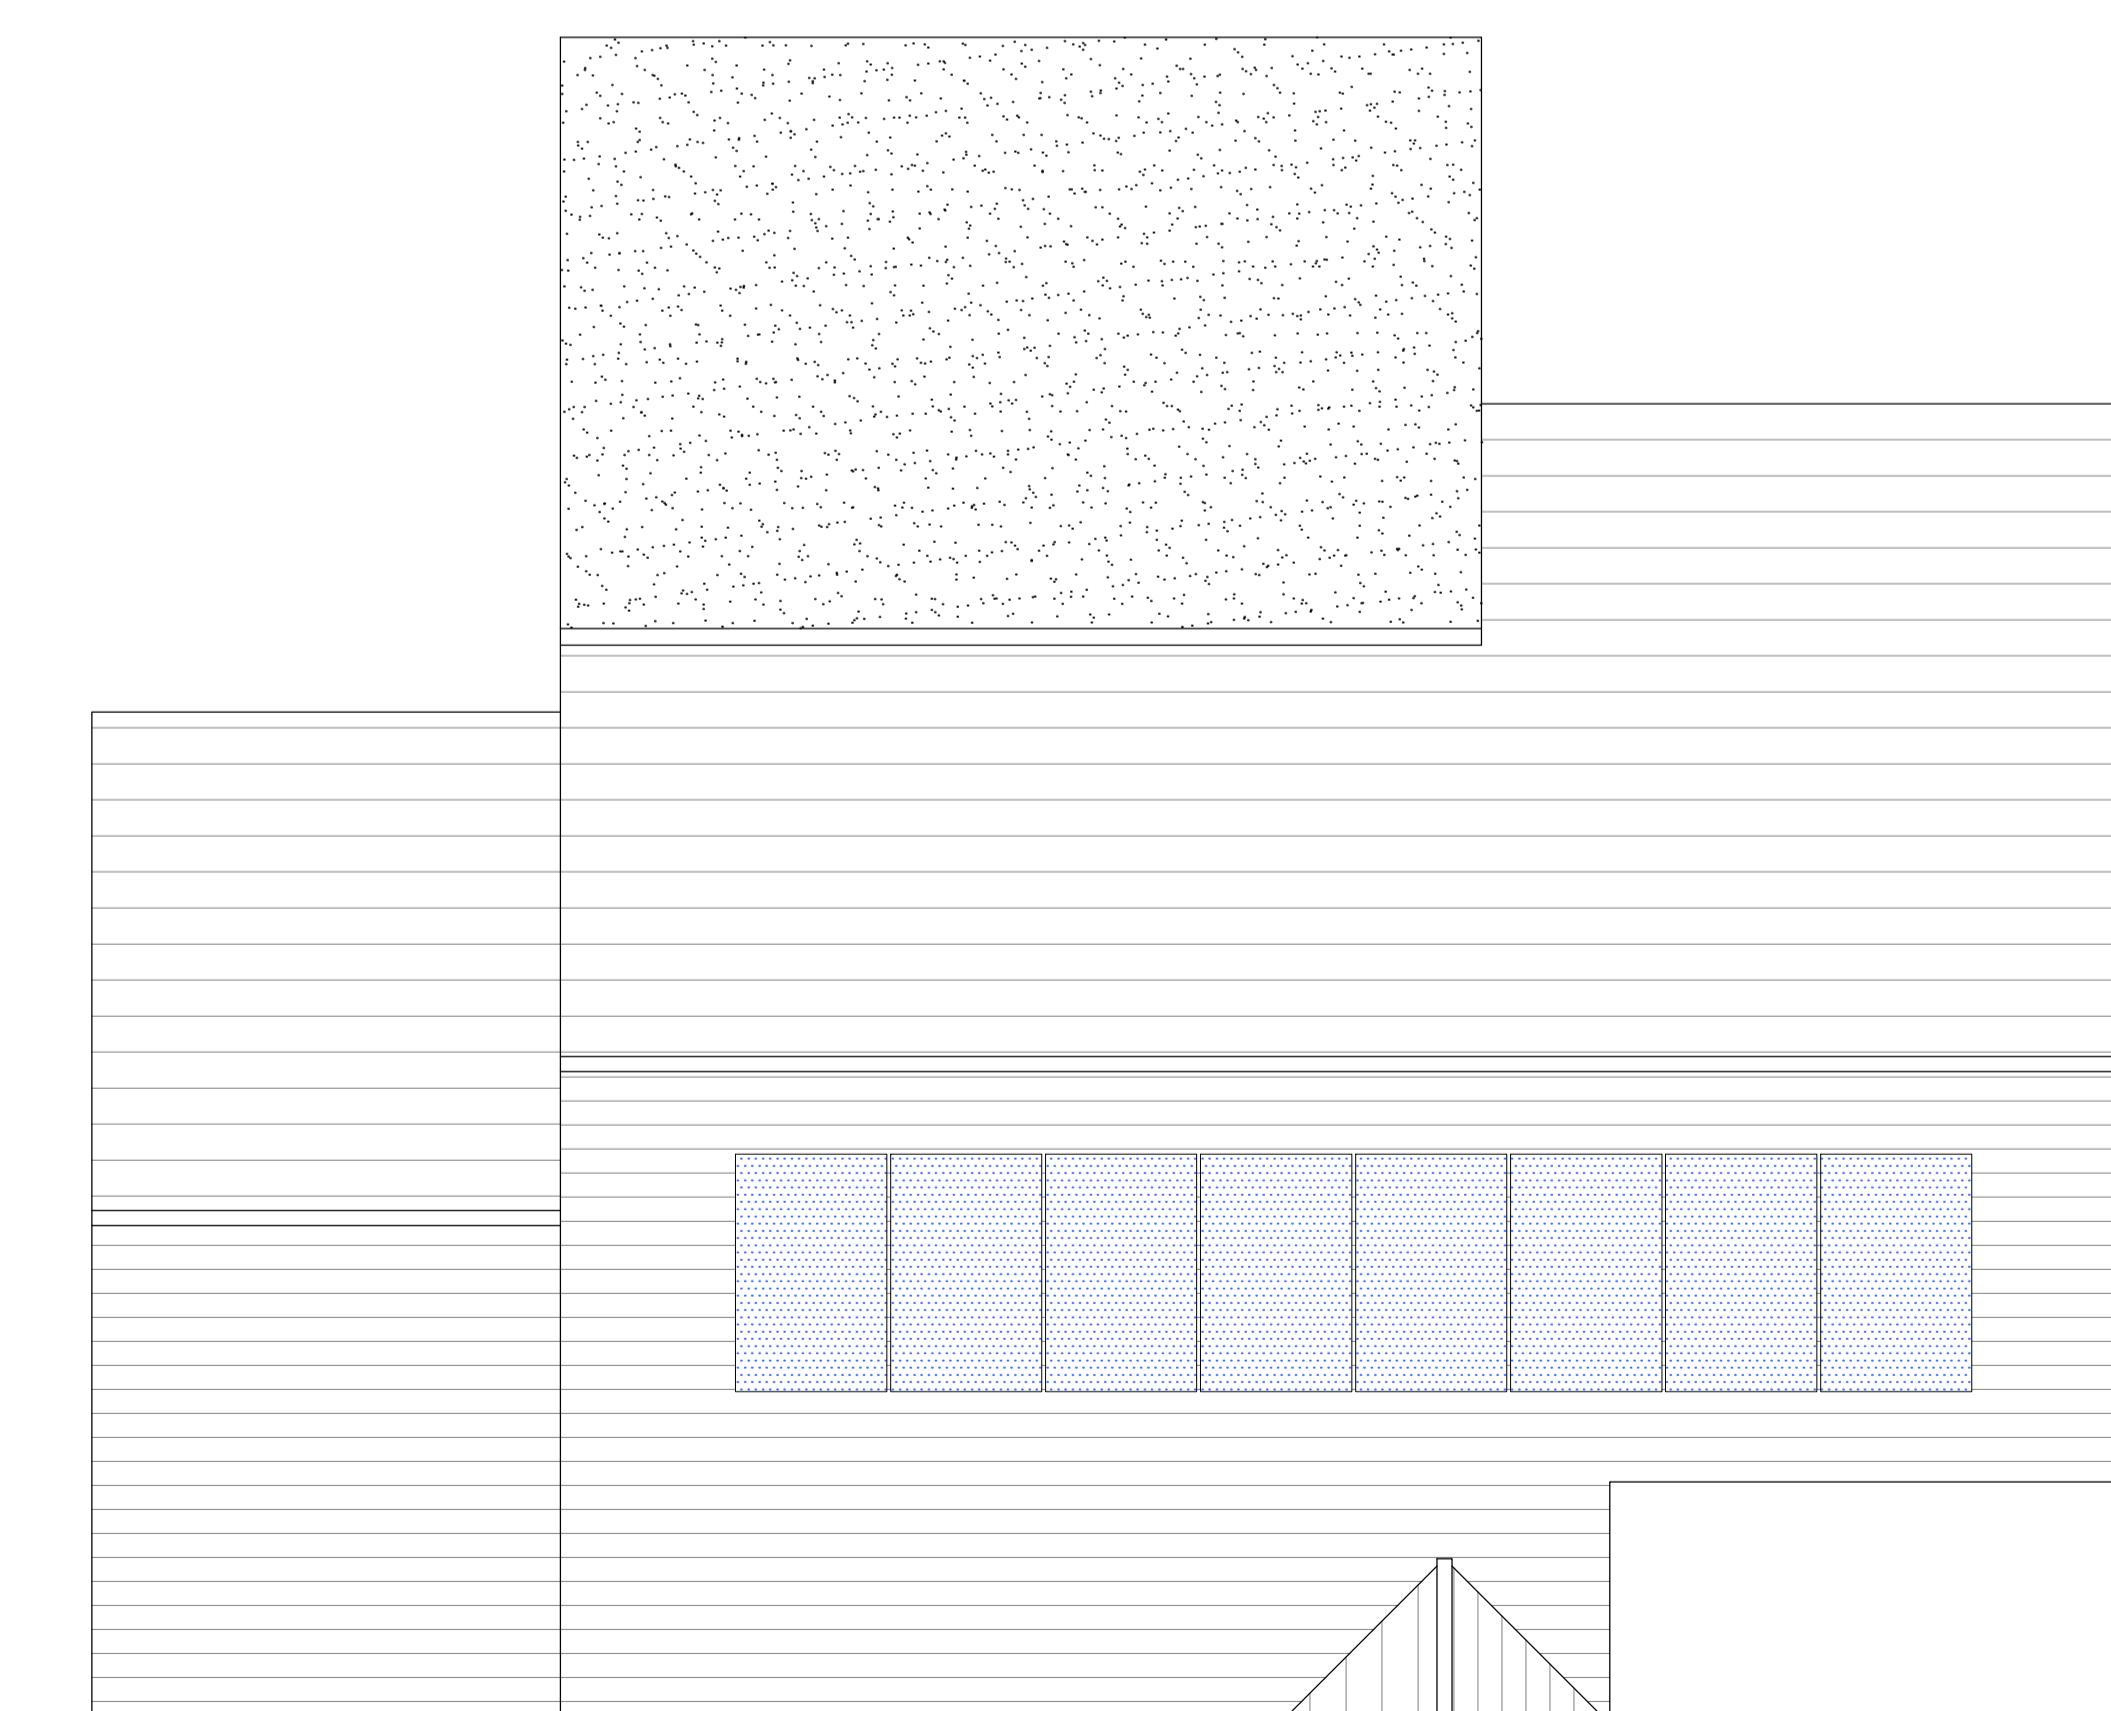

PROPOSED ROOF PLAN

SCALE 1:50

## PROPOSED FLOOR PLANS AND ELEVATIONS