


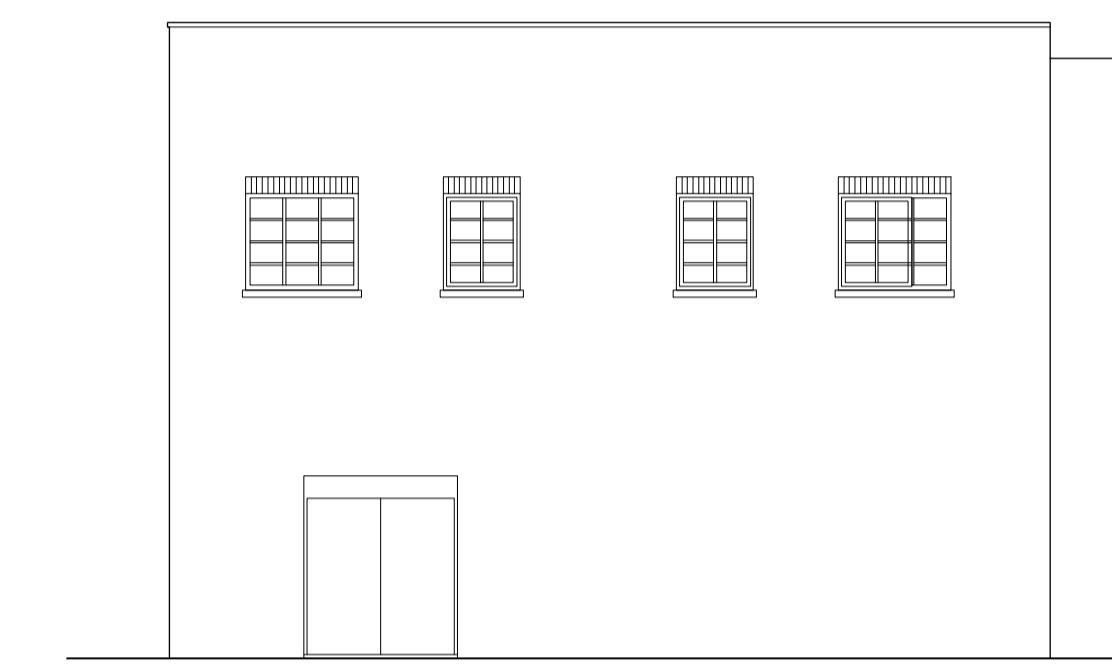


SOUTHWEST ELEVATION - 1:100@A1, 1:200@A3


New glazed screen and timber entrance door with reeded glass to transom



NORTHEAST ELEVATION - 1:100@A1, 1:200@A3

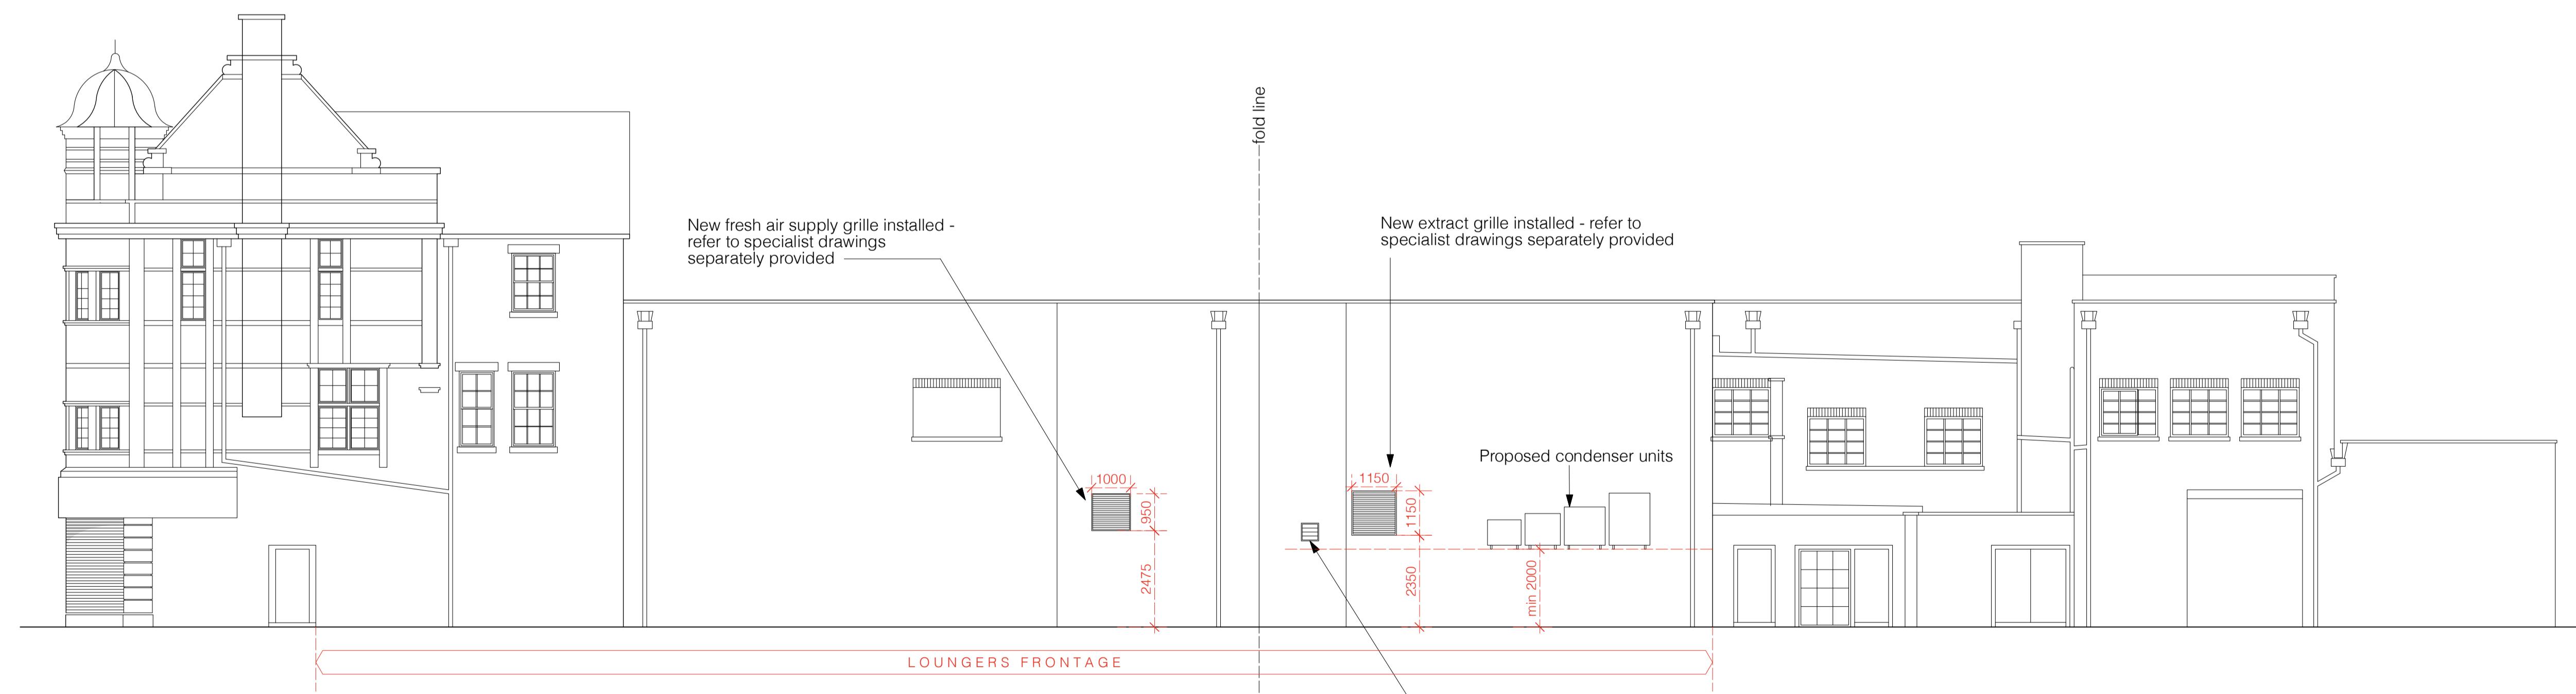

SOUTHEAST ELEVATION - 1:100@A1, 1:200@A3

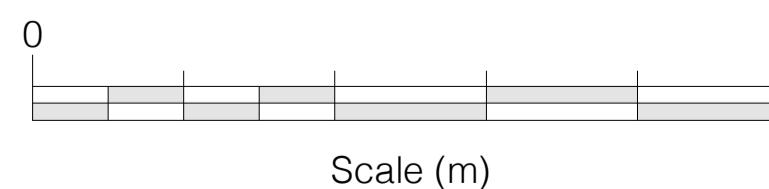

D 17-07-25 DR Condenser units moved higher for h/room
 C 27-06-25 PW Dims to louvre holes. Condenser units relocated.
 B 17-06-25 PW Entrance updated. Condenser units included
 A 10-06-25 PW Positions of ventilation louvres updated
 Rev Date Initials Details

Purpose of Issue
 SCHEME DESIGN

RICHARD PEDLAR ARCHITECTS

ARCHITECTURE • CONSERVATION • URBAN DESIGN

RPCA St Brandon's House 29 Great George Street
 Bristol BS1 5QT • 0117 974 2012
www.rpca.co.uk • info@rpca.co.uk



Project COLMO LOUNGE at 1-5 High Street,
 Haverhill, Suffolk CB9 8AA

Client Loungers UK Ltd

Title Proposed Elevations

Drawing No. LNG4962.04D

Scale 1:100 @ A1 Date MAY 2025
 1:200 @ A3

Responsibility is not accepted for errors made by others in scaling from this drawing. All construction information to be taken from figured dimensions only.