


Proposed First Floor Plan

Scale 1:50 @ A1

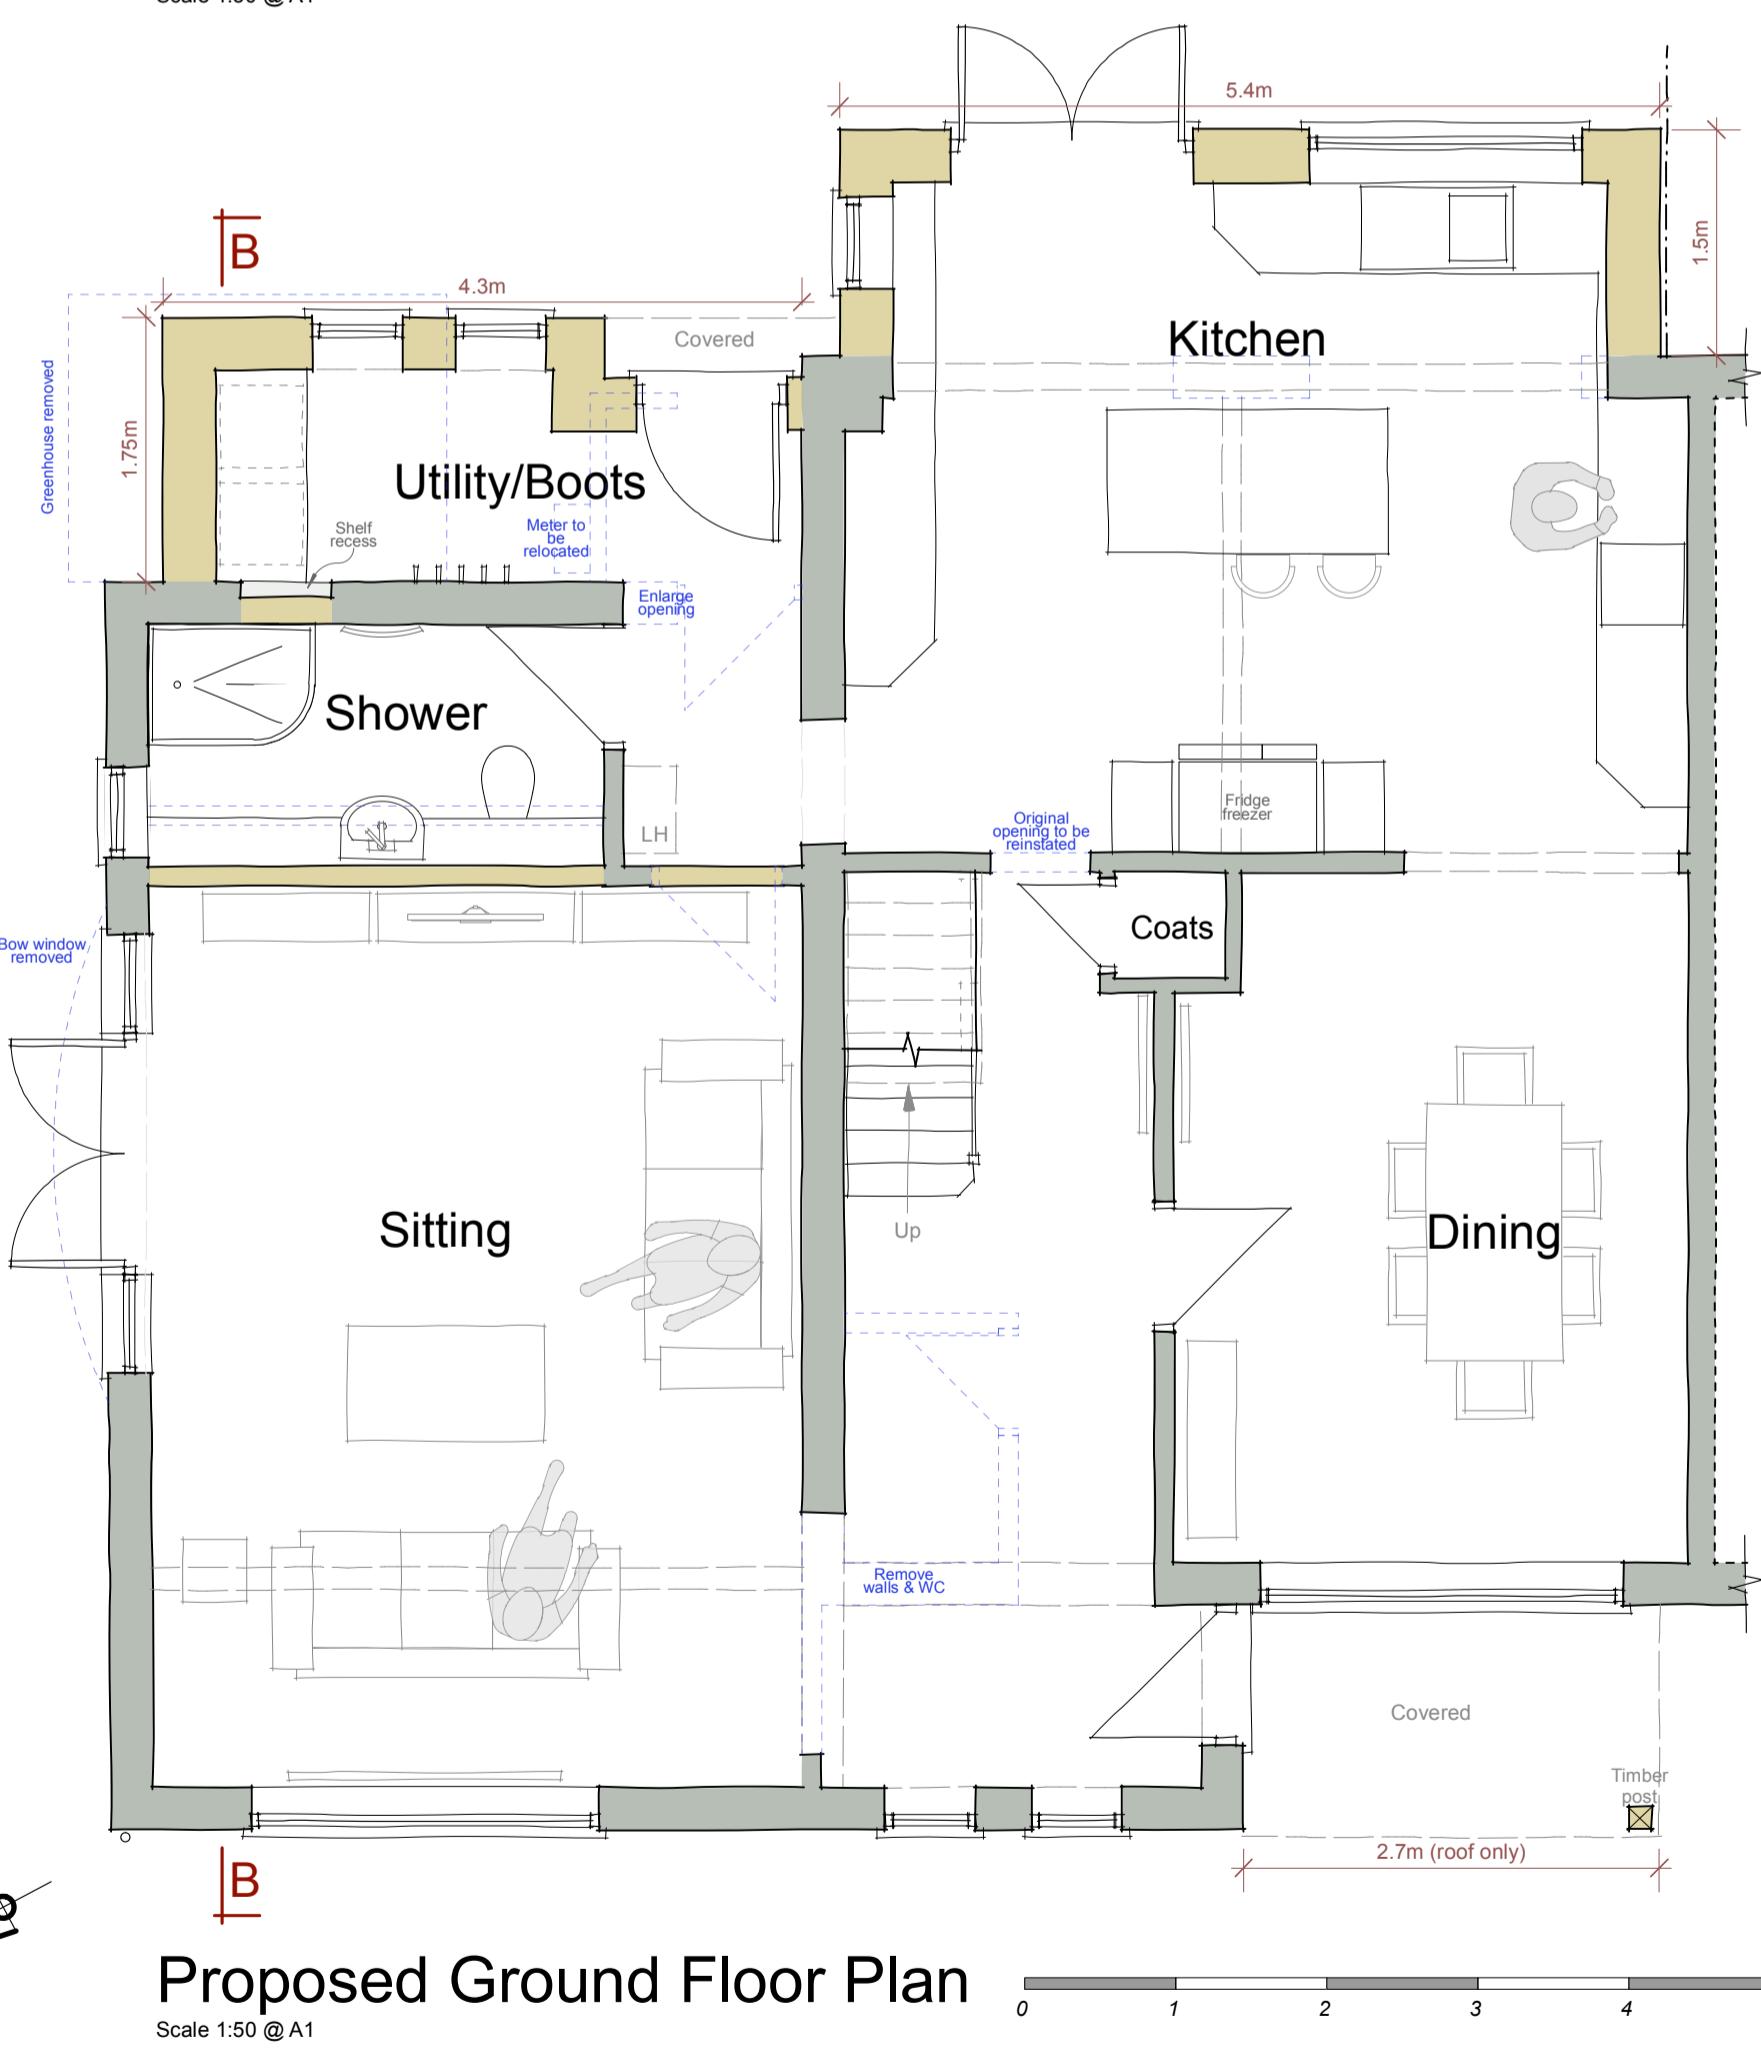

Proposed Ground Floor Plan

Scale 1:50 @ A1


Contractor is responsible for all setting out and must check dimensions on site before work is put in hand. Written dimensions only to be taken, this drawing must not be scaled. JAP Architects to be immediately notified of suspected omissions or discrepancies. (C)

Revisions		Revisions	
A.	Minor amendments to utility windows prior to planning issue.	03/10/25	



Proposed Front (North West) Elevation

Scale 1:50 @ A1

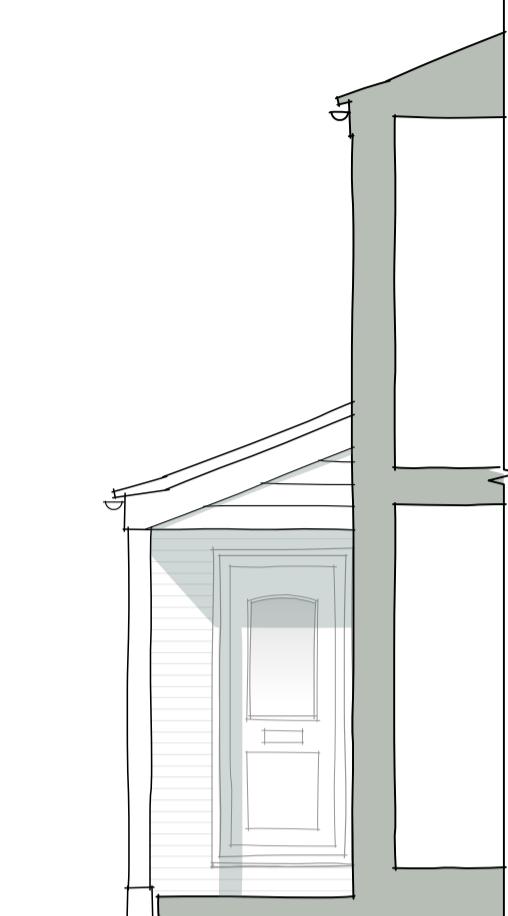

Proposed Side (South West) Elevation Extract

Scale 1:50 @ A1



Proposed Side (North East) Elevation

Scale 1:50 @ A1



Proposed Rear (South East) Elevation

Scale 1:50 @ A1

J.A.P. Architects

Market Hill, Clare, Suffolk CO10 8NN

T: 01787 279490
E: enquiries@japarchitects.co.uk
W: www.japarchitects.co.uk

J.A.P. Architects
RIBA

Project Works at 1 Cardinal Way, Haverhill
Title Proposed Floor Plans & Elevations
Scale 1:50 @ A1 Date September 2025 Revision
Drawing No. 25031 - 03 A