

Client Name

K

Project Address

7 Castle Lane, Haverhill
CB9

Section

REAR EXTENSION

Stage

PLANNING


Drawing Title

DEMO PLANS


Drawing Status

For Approval


Revisions and Notes

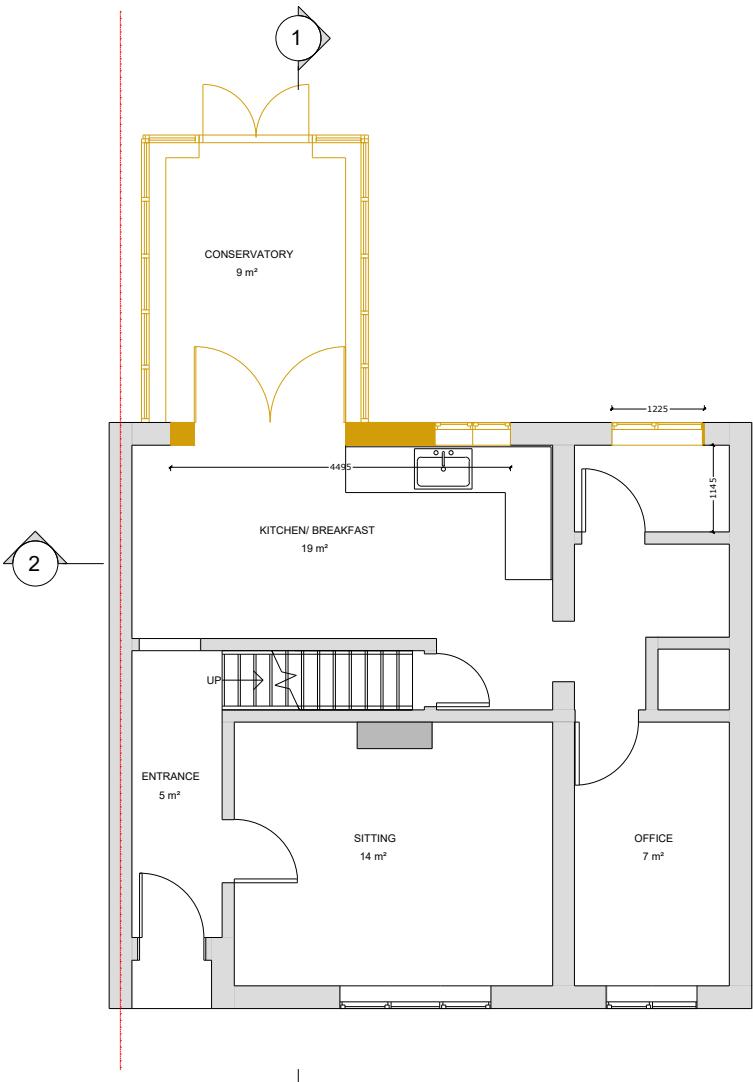

GROUND FLOOR PLAN

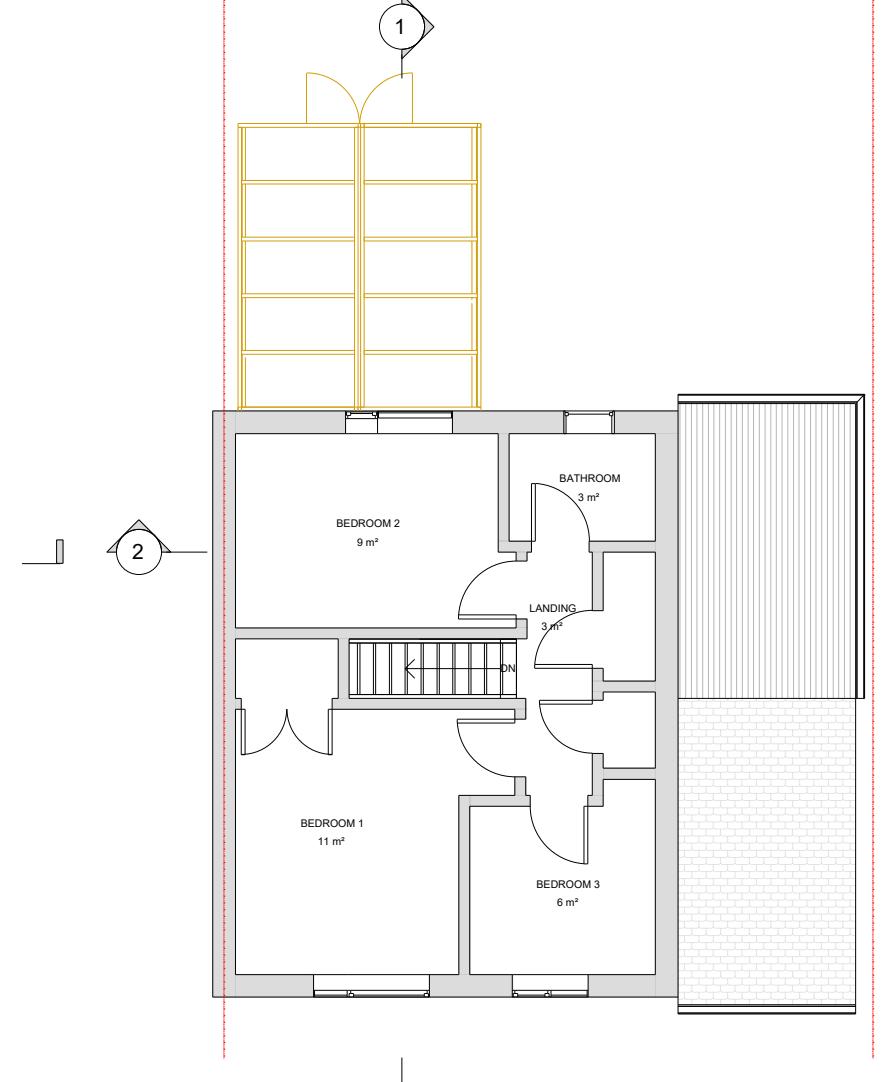

FIRST FLOOR PLAN

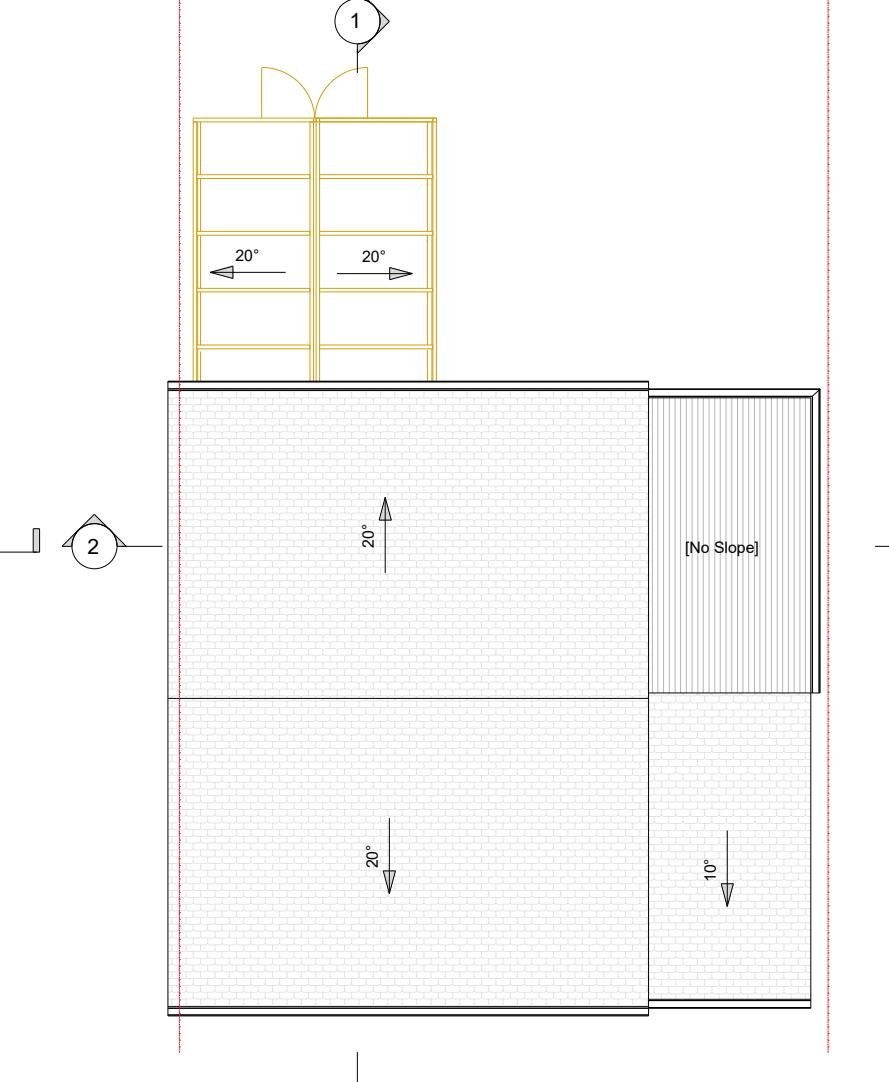

ROOF PLAN

0m 2m 4m 6m 8m 10m

SCALE 1:100 @ A3

Project No. 2025-10-CB9
Drawing No. A-005
Revision 00
Scale at A3 1:100
Date 05/11/2025
Designed MI Checked FM
Drawn MI Approved FM

1 STOP DESIGN & BUILD
128 CITY ROAD LONDON, EC1V 2NX, UK
Email: info@1stopdesignandbuild.co.uk
Web: www.1stopdesignandbuild.co.uk
Phone No.: 0208 0512780