

# EXISTING/PROPOSED: SITE & LOCATION PLANS

Weavers, 6 Hamlet Road, Haverhill, Suffolk, CB9 8EE



planning direct

The Furnace  
The Maltings  
Princes Street  
Ipswich  
Suffolk  
IP1 1SB


t: 01473 407911  
e: [enquiries@planningdirect.co.uk](mailto:enquiries@planningdirect.co.uk)  
w: [planningdirect.co.uk](http://planningdirect.co.uk)

TITLE: Existing/Proposed: Site & Location Plans
DATE: 11/11/25
REF: 3883 DRAWING: 01 REVISION: 2
SCALE: 1:1250/1:500 SHEET SIZE: A3
DRAWN BY: CM CHECKED BY: AC
CONTACT: <a href="mailto:enquiries@planningdirect.co.uk">enquiries@planningdirect.co.uk</a>


CLIENT: DILLOWAY
APPLICATION SUMMARY: Change of use of office to residential.

KEY: Site boundary
NOTES: <ul style="list-style-type: none"> <li>Aerial map shown for reference only, scale is approximate to location plan @1:1250</li> </ul>


## LOCATION PLAN 1:1250

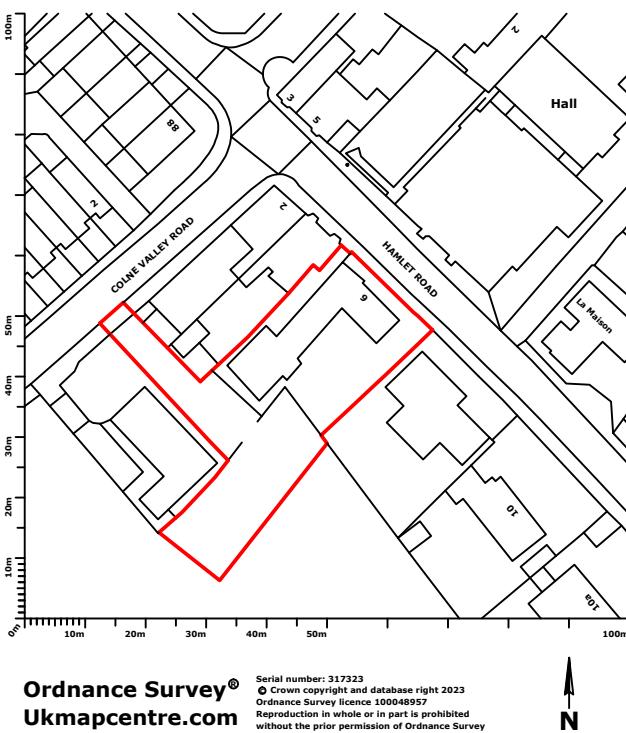

## EXISTING SITE PLAN 1:500

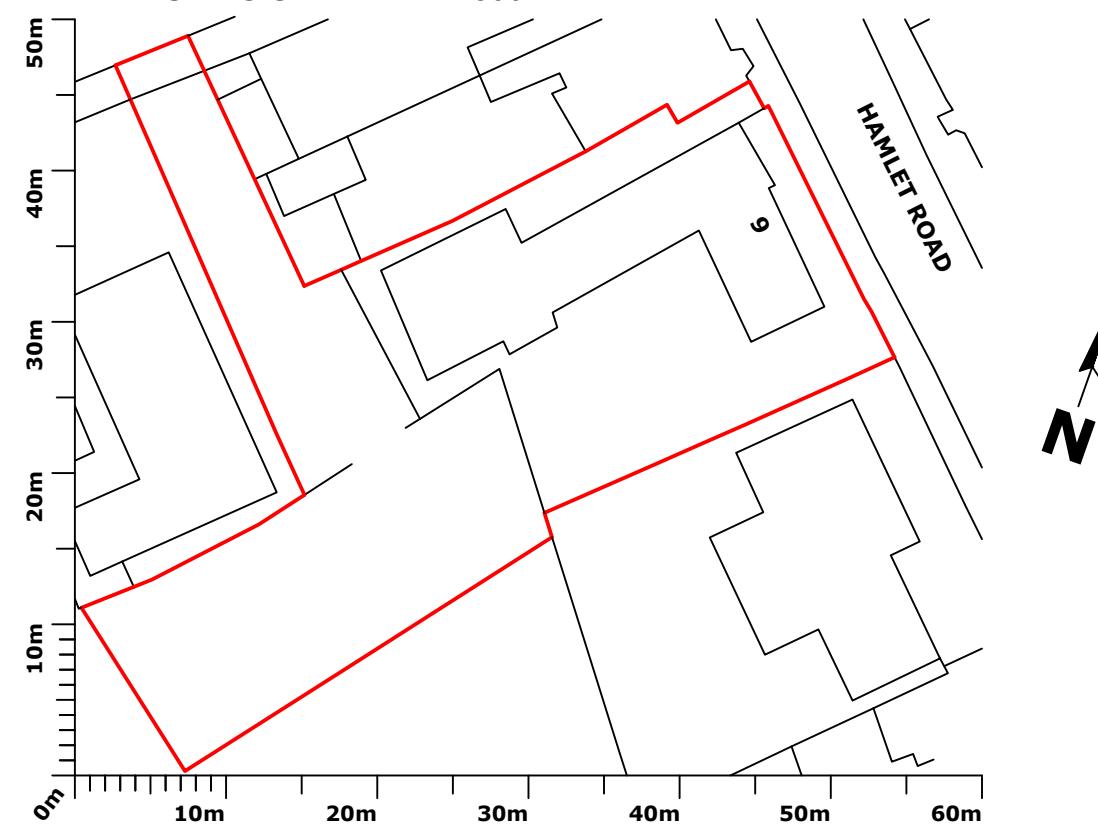

## PROPOSED SITE PLAN 1:500

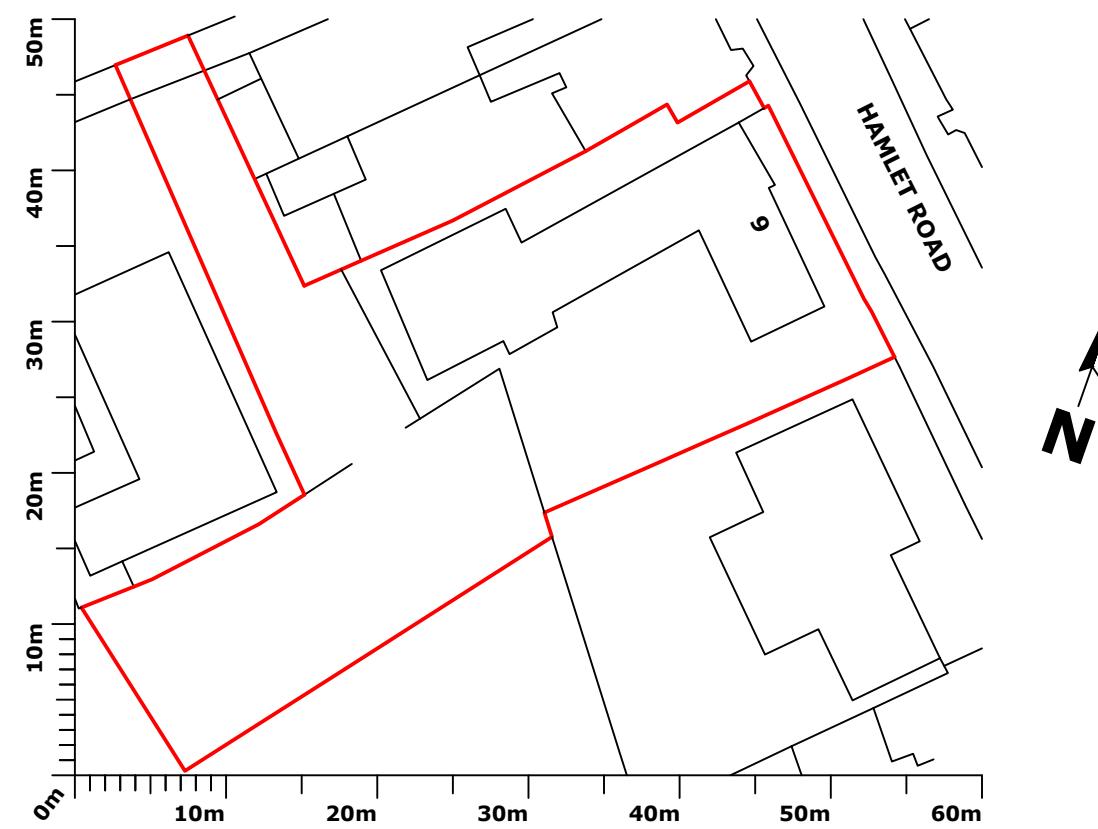

EXISTING BUILDING GIFA: 237m <sup>2</sup> approx.
EXISTING BUILDING FOOTPRINT: 204m <sup>2</sup> approx.
PROPOSED BUILDING GIFA: 237m <sup>2</sup> approx.
PROPOSED BUILDING FOOTPRINT: 204m <sup>2</sup> approx.
SITE AREA: 1110m <sup>2</sup> approx.