




Ground Floor Plan  
scale 1:50

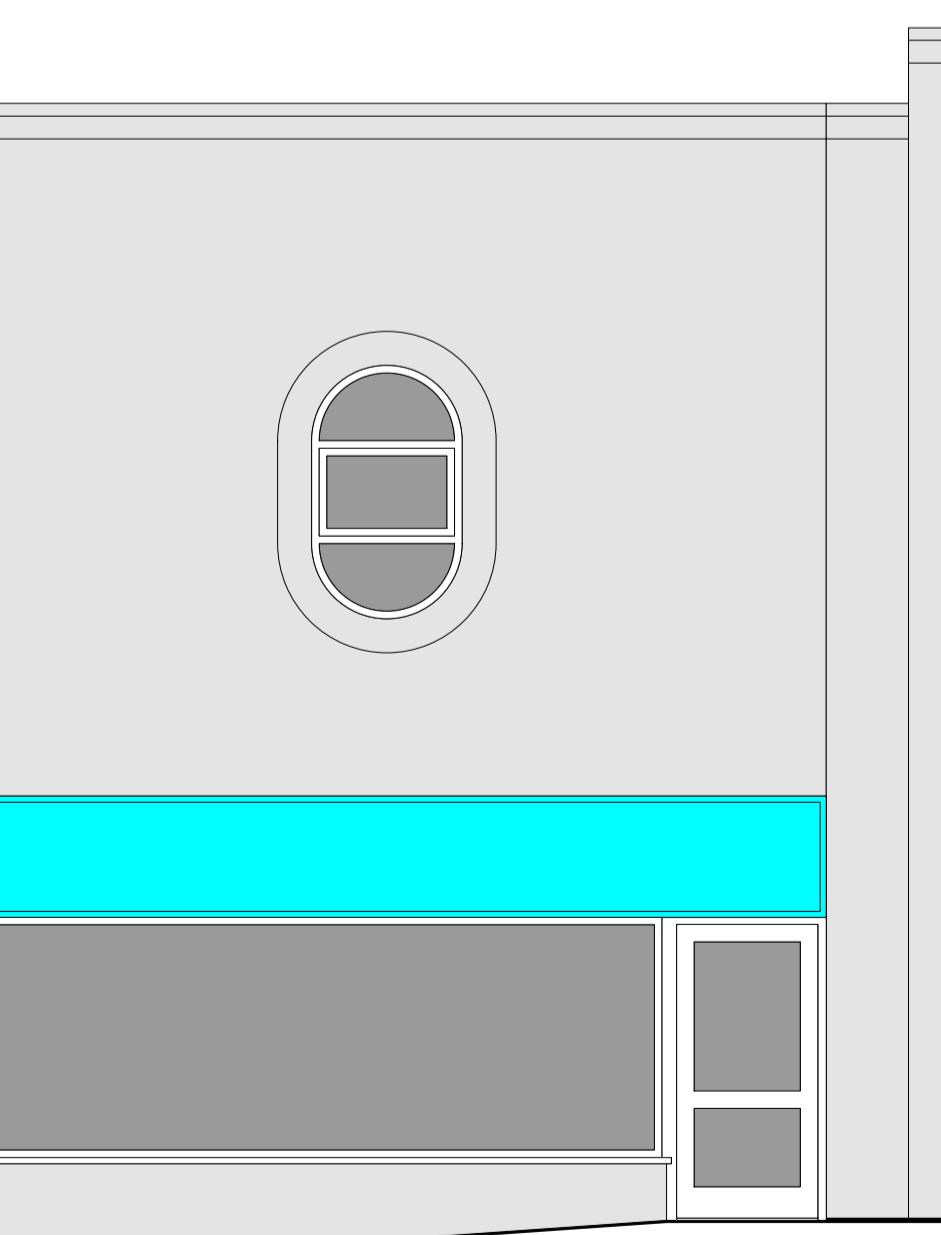

North West Elevation (facing Jubilee Walk)  
scale 1:50

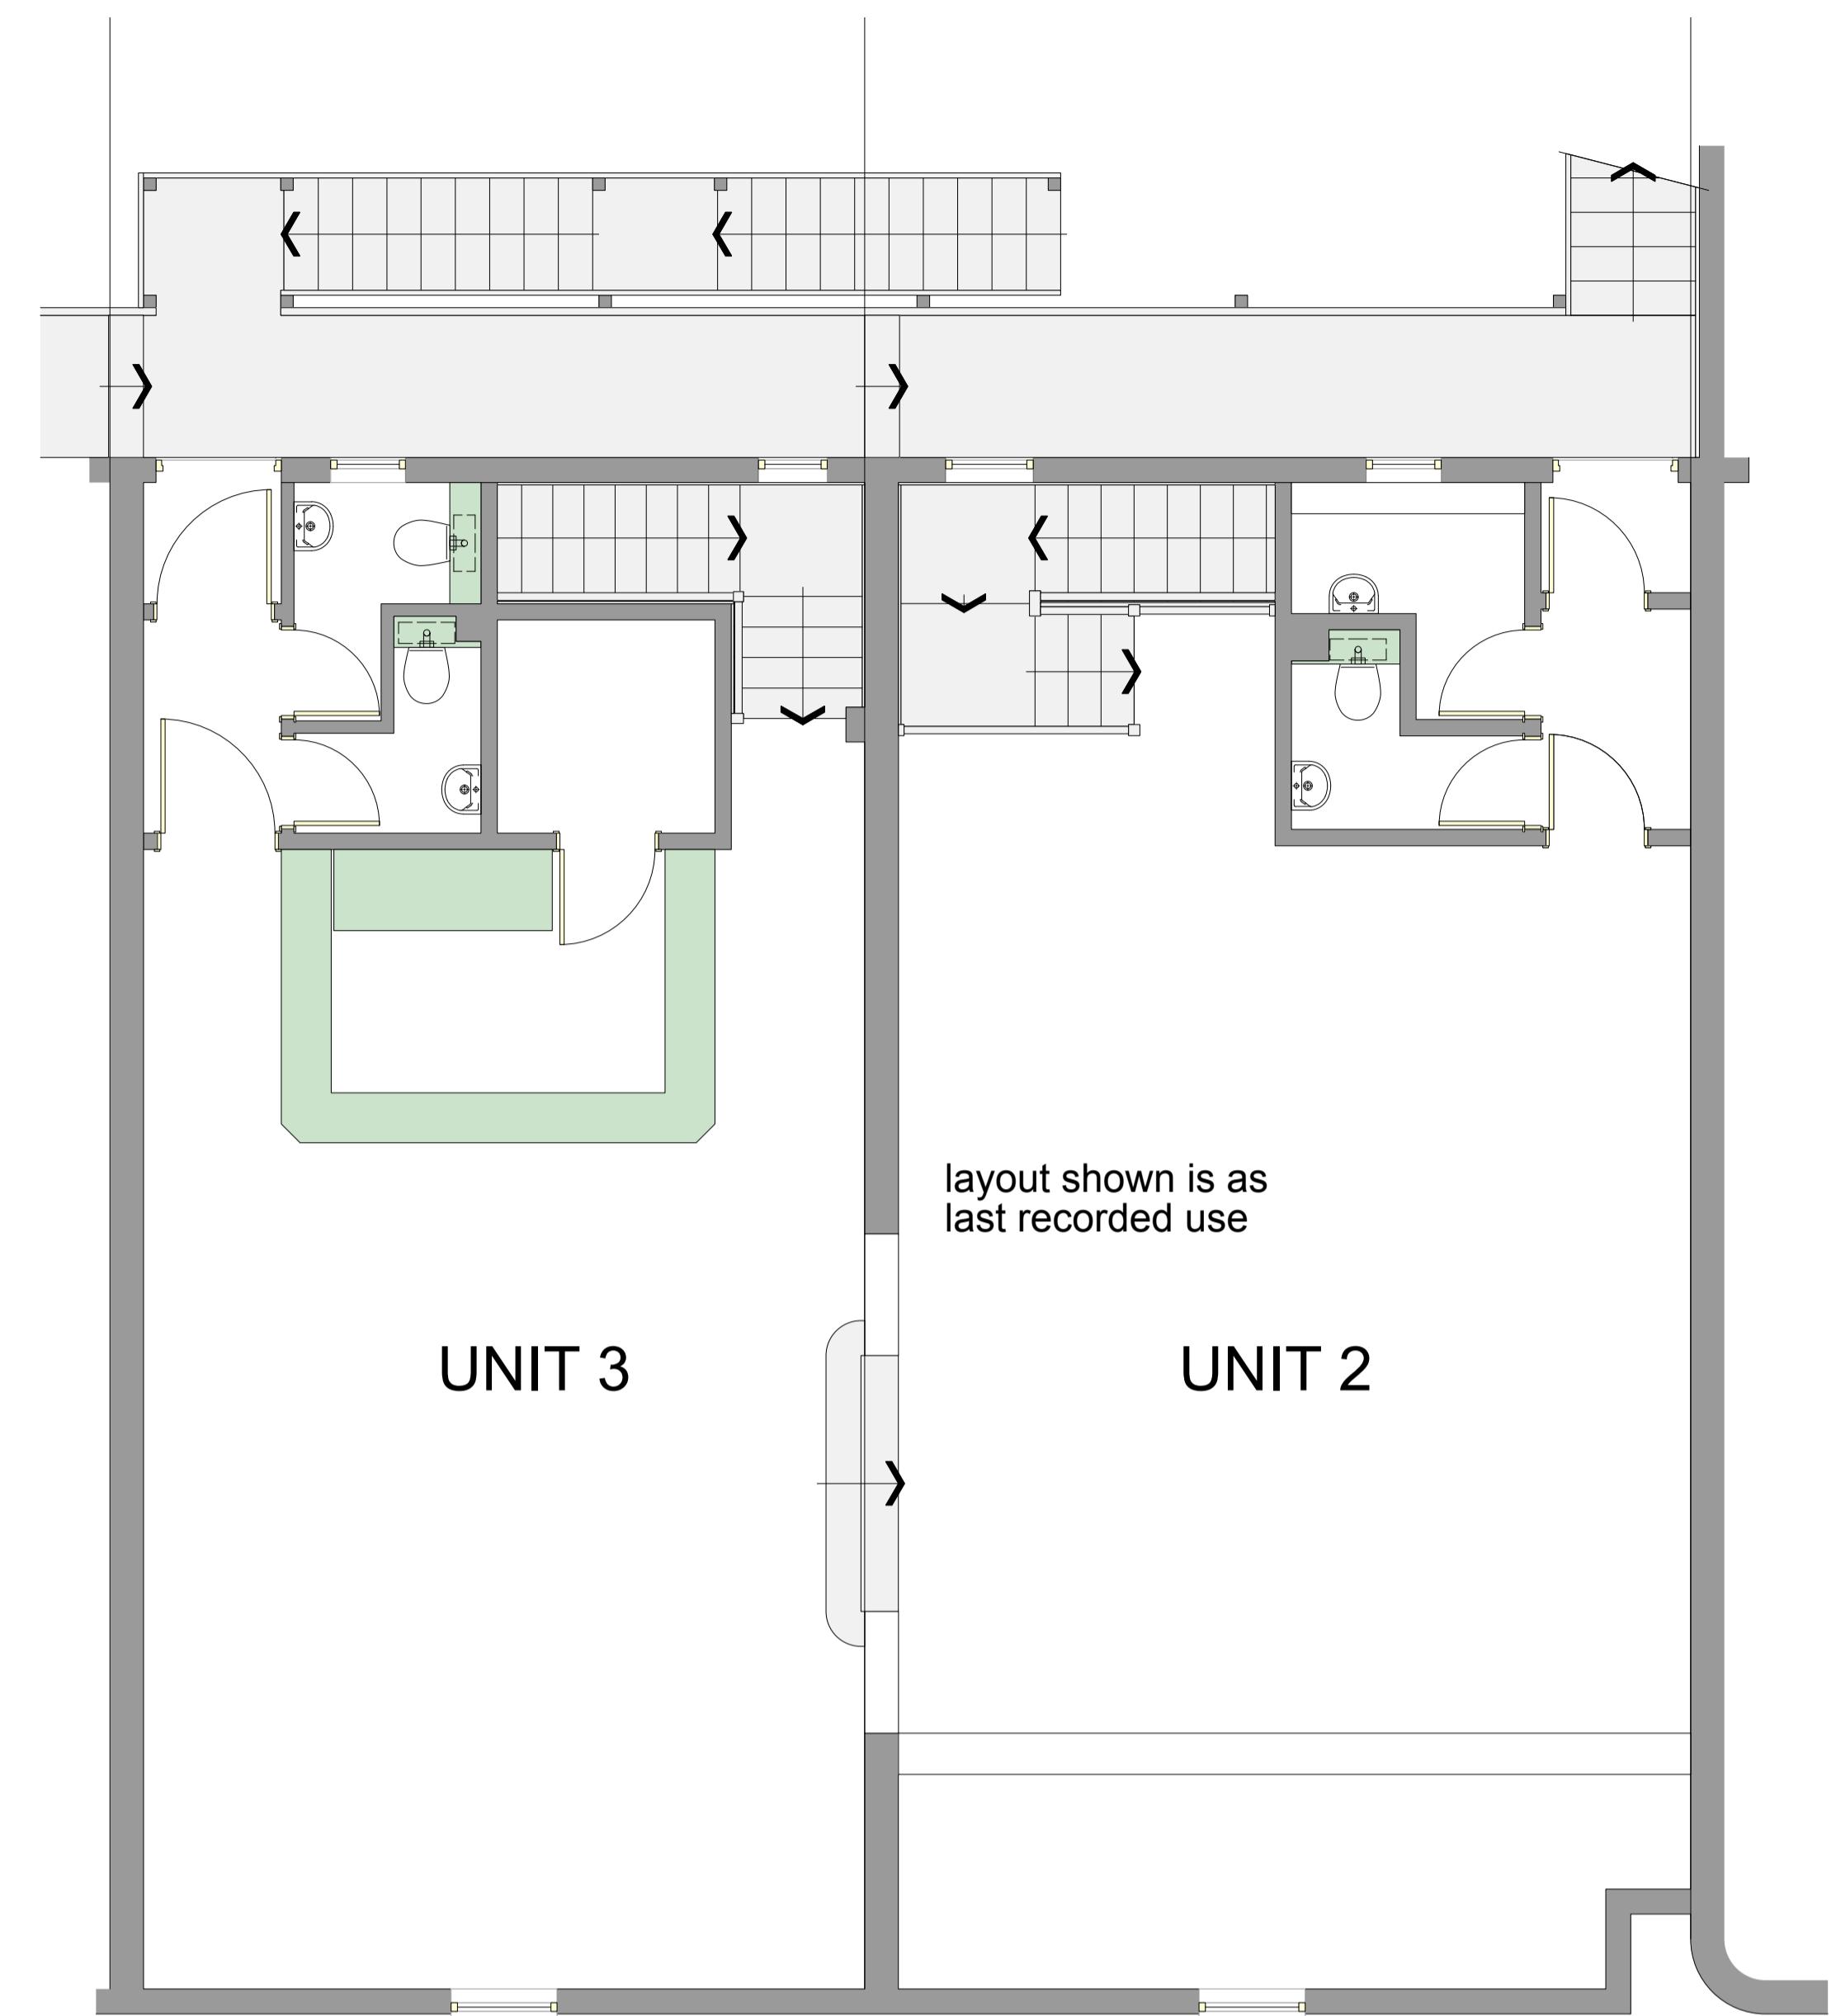


First Floor Plan  
scale 1:50

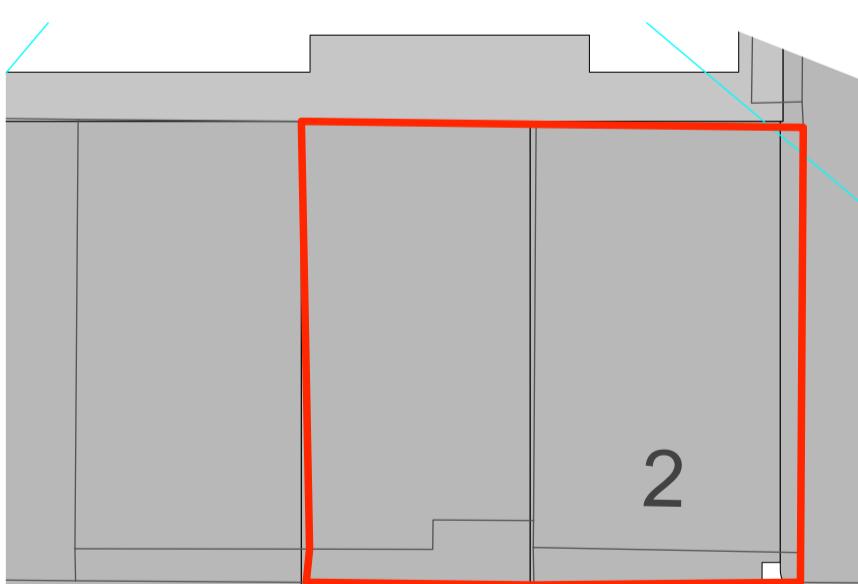


Jubilee Walk

Site/Block Plan  
scale 1:200

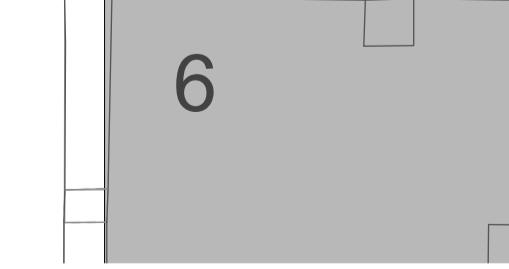

<b>NOTE</b>	DO NOT SCALE THIS DRAWING - USE DIMENSIONS The Contractor is to check and verify all dimensions on site before starting work and report any omissions or errors.
	This drawing is to be read in conjunction with all relevant consultants and specialists drawings.
	This Drawing is Copyright
This drawing is issued for the sole and exclusive use of the named recipient. Distribution to any third party is on the strict understanding that no liability is accepted by Thurlow Architects for any discrepancies, errors or omissions that may be present, and no guarantee is offered as to the accuracy of information shown.	
<b>REVISIONS</b>	
Rev	Notes
A	Bin storage areas shown
	1t 12/25

Location Plan  
scale 1:1250

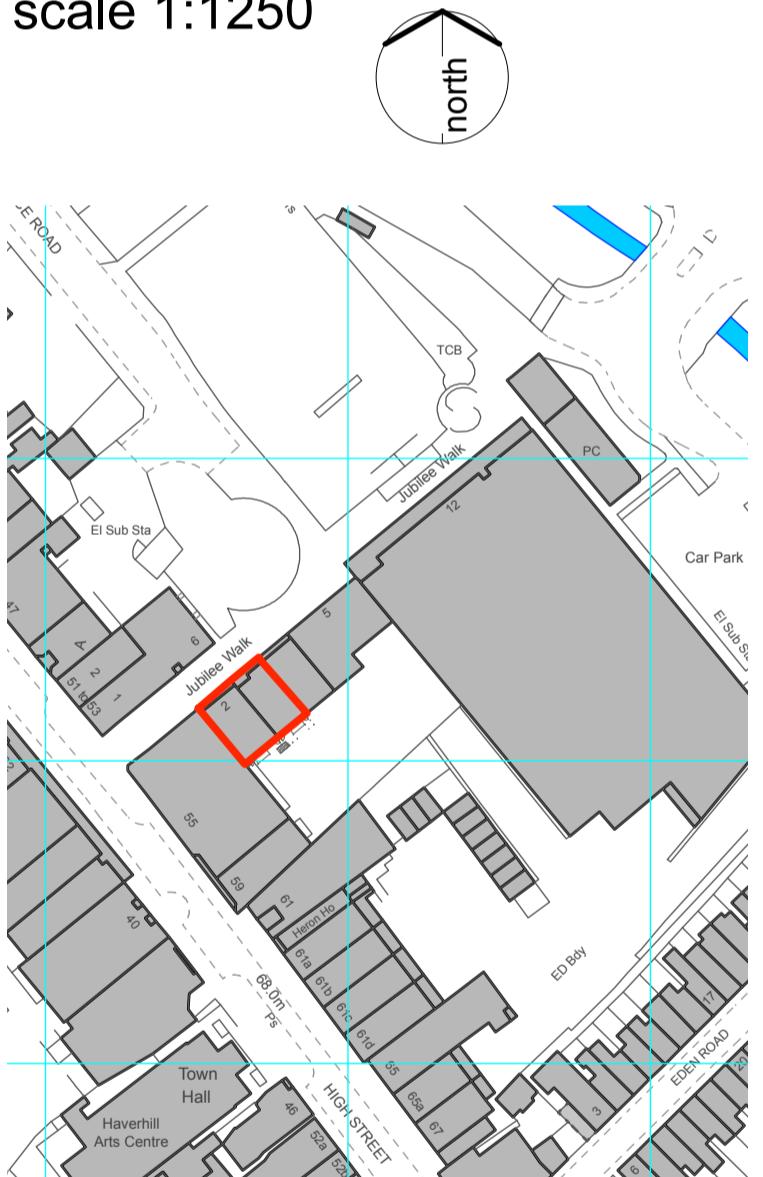

## ThurlowArchitects

the studio  
61 hardwick lane  
bury st edmunds  
suffolk, ip33 2rb  
t: 01284 706805

info@thurlowarchitects.co.uk  
www.thurlowarchitects.co.uk

client:  
**Glasswells**

project:  
**Conversion to Retail**  
Units 2 & 3, Jubilee Walk  
Haverhill, Suffolk CB9 8DA

drawing title:  
Plans as existing

project no:	dwg no:	rev:	drawn:	scale:	date:
7660	01	A	MH	Ind	Dec 25

drawing status: