




Ground Floor Plan  
scale 1:50

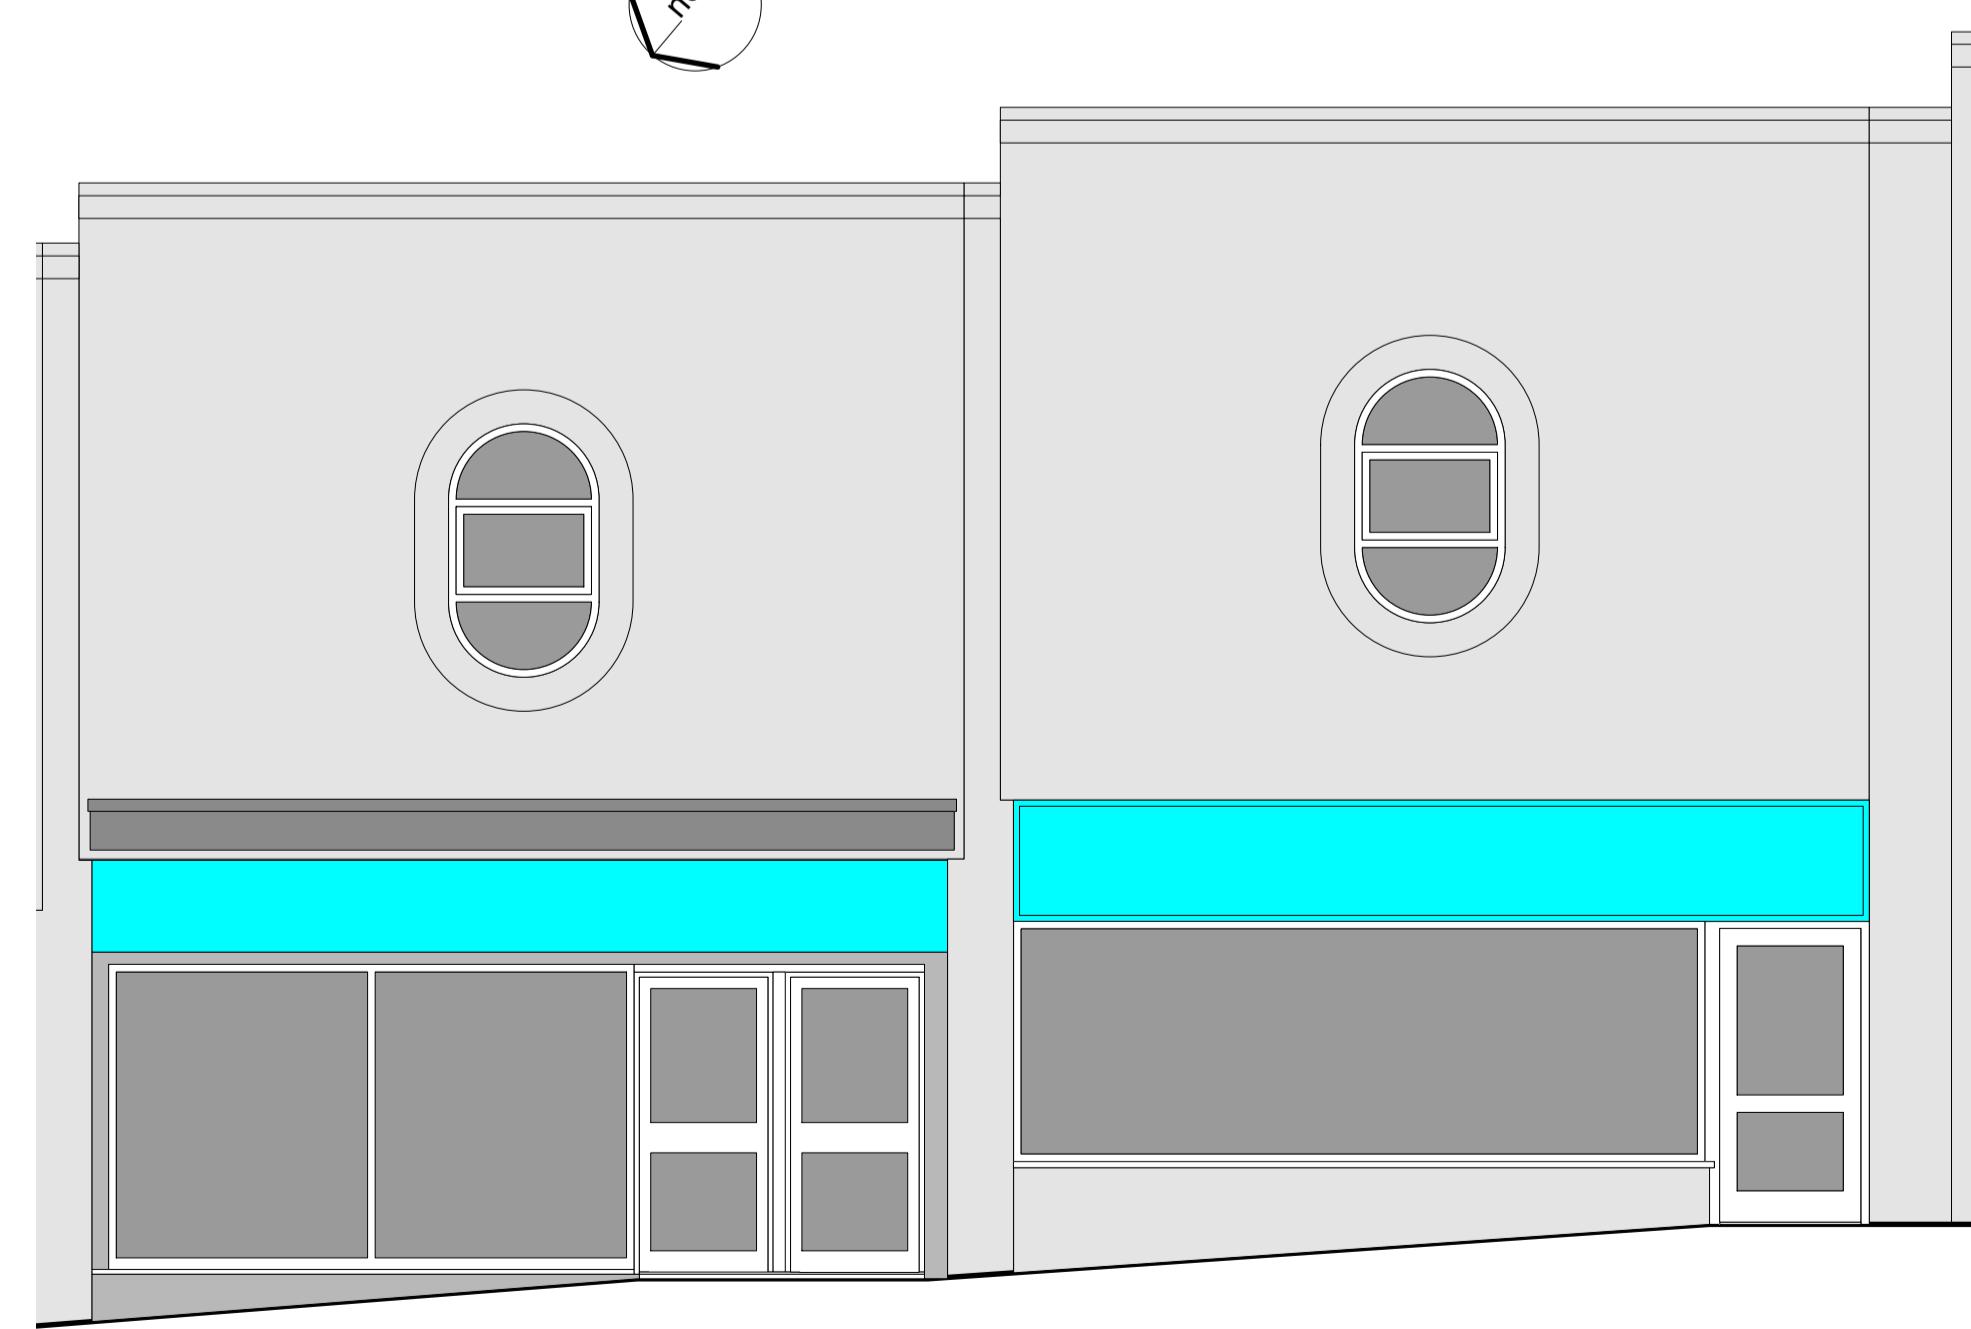


North West Elevation (facing Jubilee Walk)  
scale 1:50

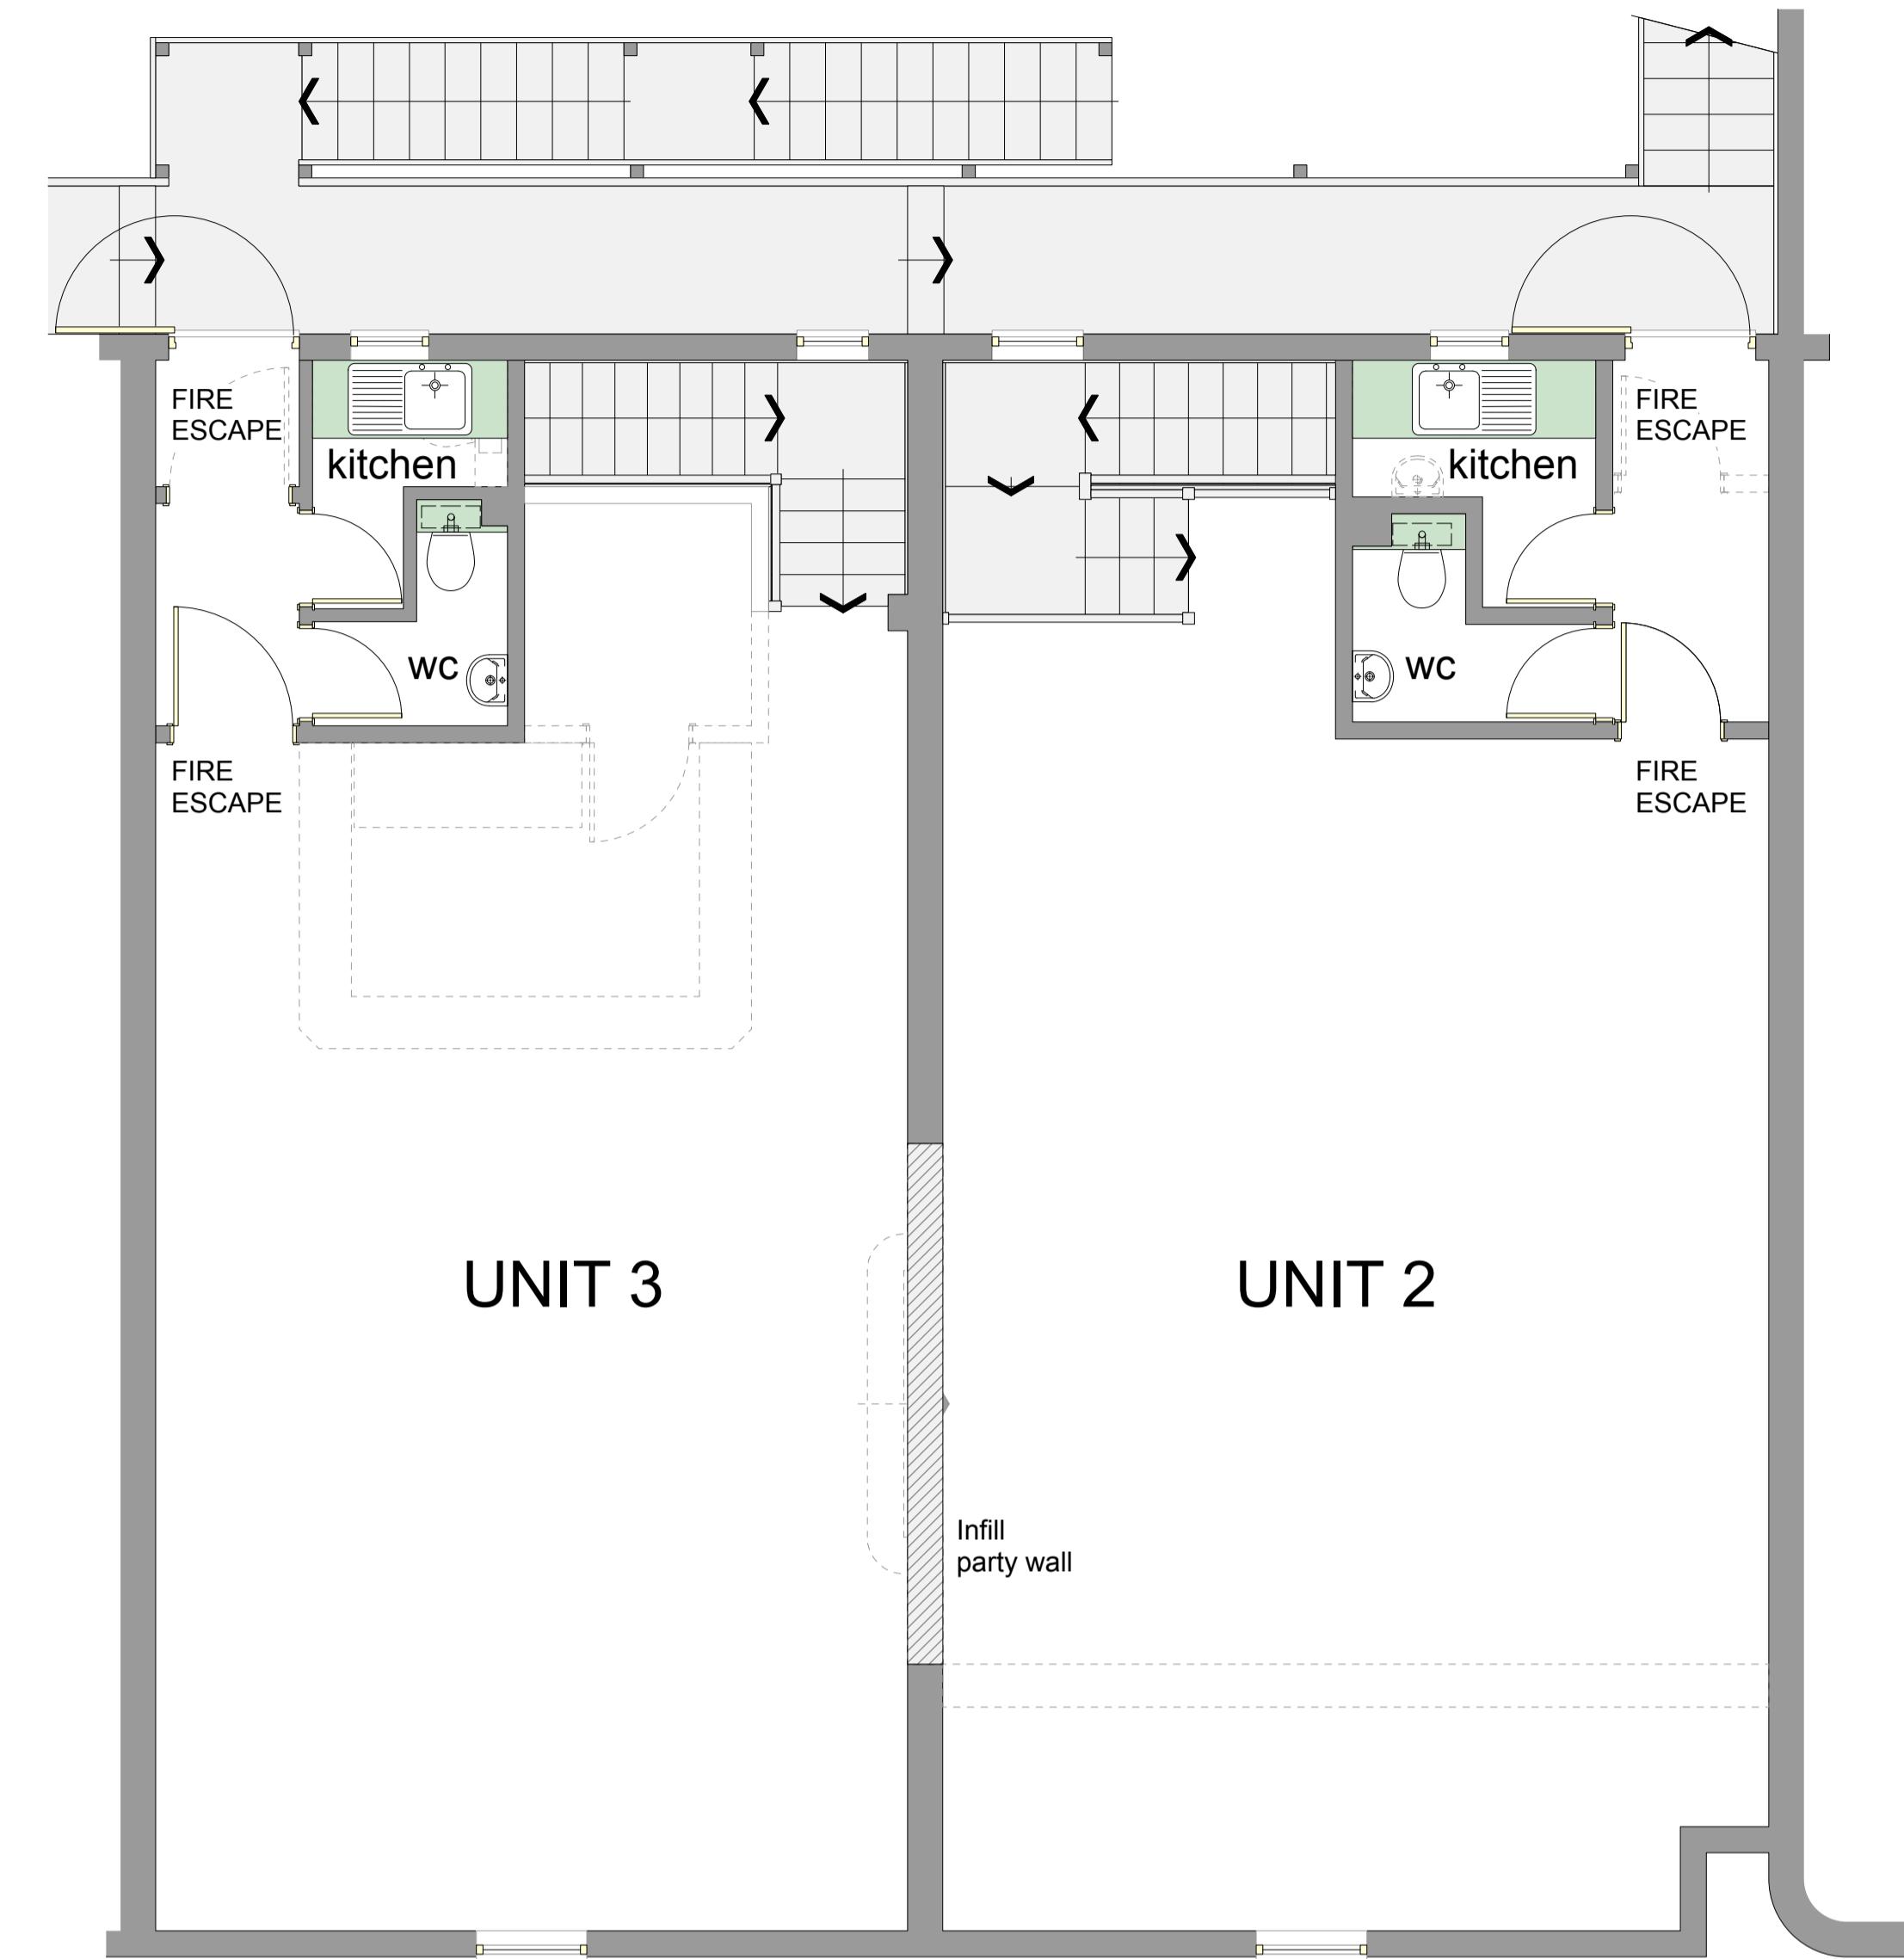


First Floor Plan  
scale 1:50

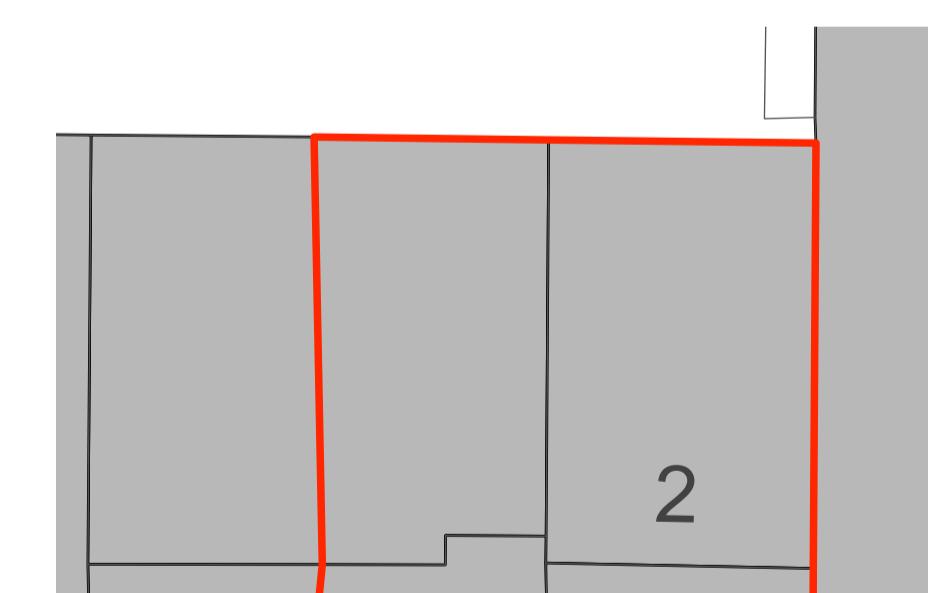

Jubilee Walk  
Site/Block Plan  
scale 1:200

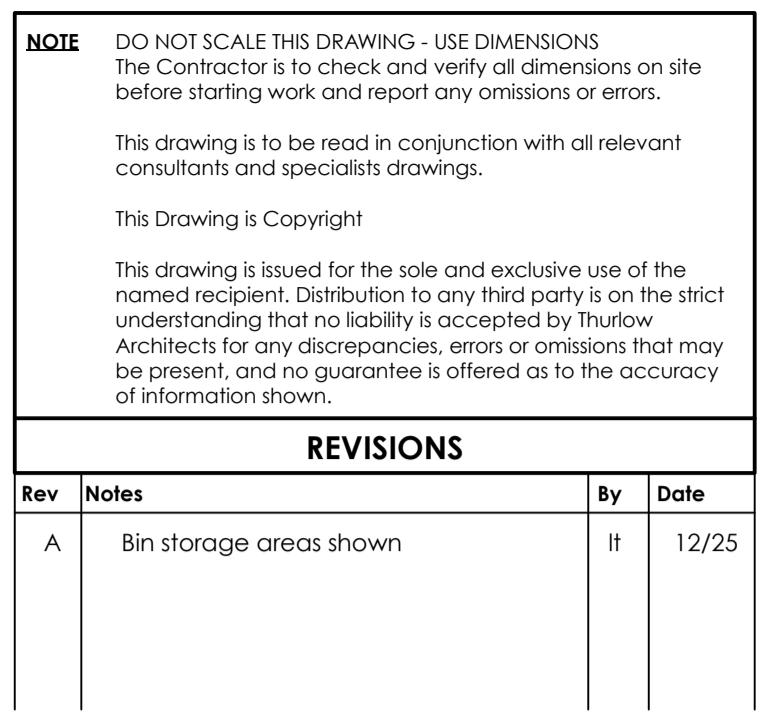

Location Plan  
scale 1:1250

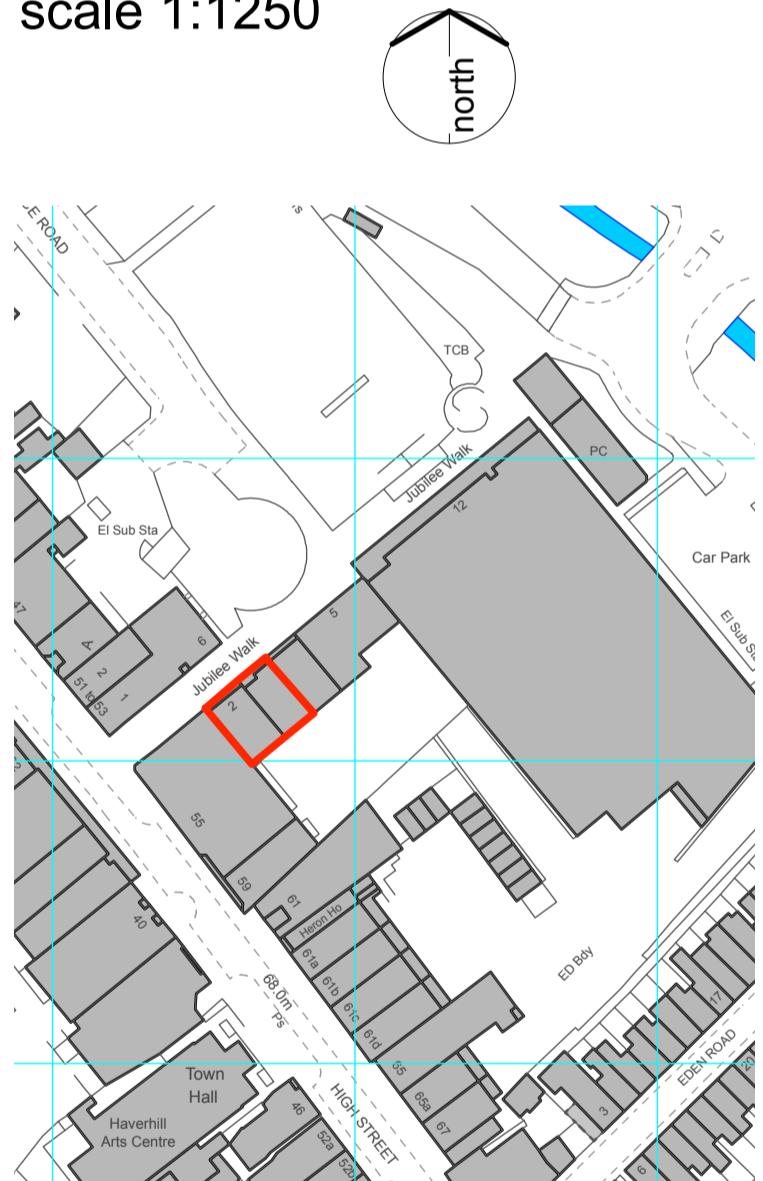

**ThurlowArchitects**

the studio  
61 hardwick lane  
bury st edmunds  
suffolk, ip33 2rb  
t: 01284 706805

info@thurlowarchitects.co.uk  
www.thurlowarchitects.co.uk

client:  
**Glasswells**

project:  
**Conversion to Retail**  
Units 2 & 3, Jubilee Walk  
Haverhill, Suffolk CB9 8DA  
drawing title:  
Plans as proposed

project no:	dwg no:	rev:	drawn:	scale:	date:
7660	101	A	MH	Ind	Dec 25

drawing status: