
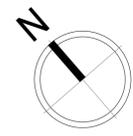
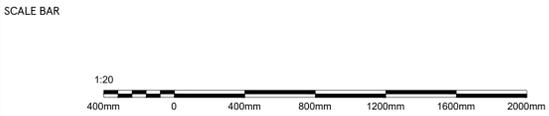
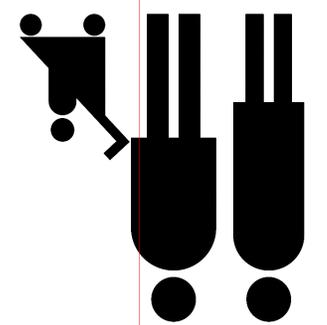


Proposed New Timpson Pod
Area: 22 Sq.m. - Refer
Timpsons Pod Details

Proposed 10 x 1m high
bollards for protection

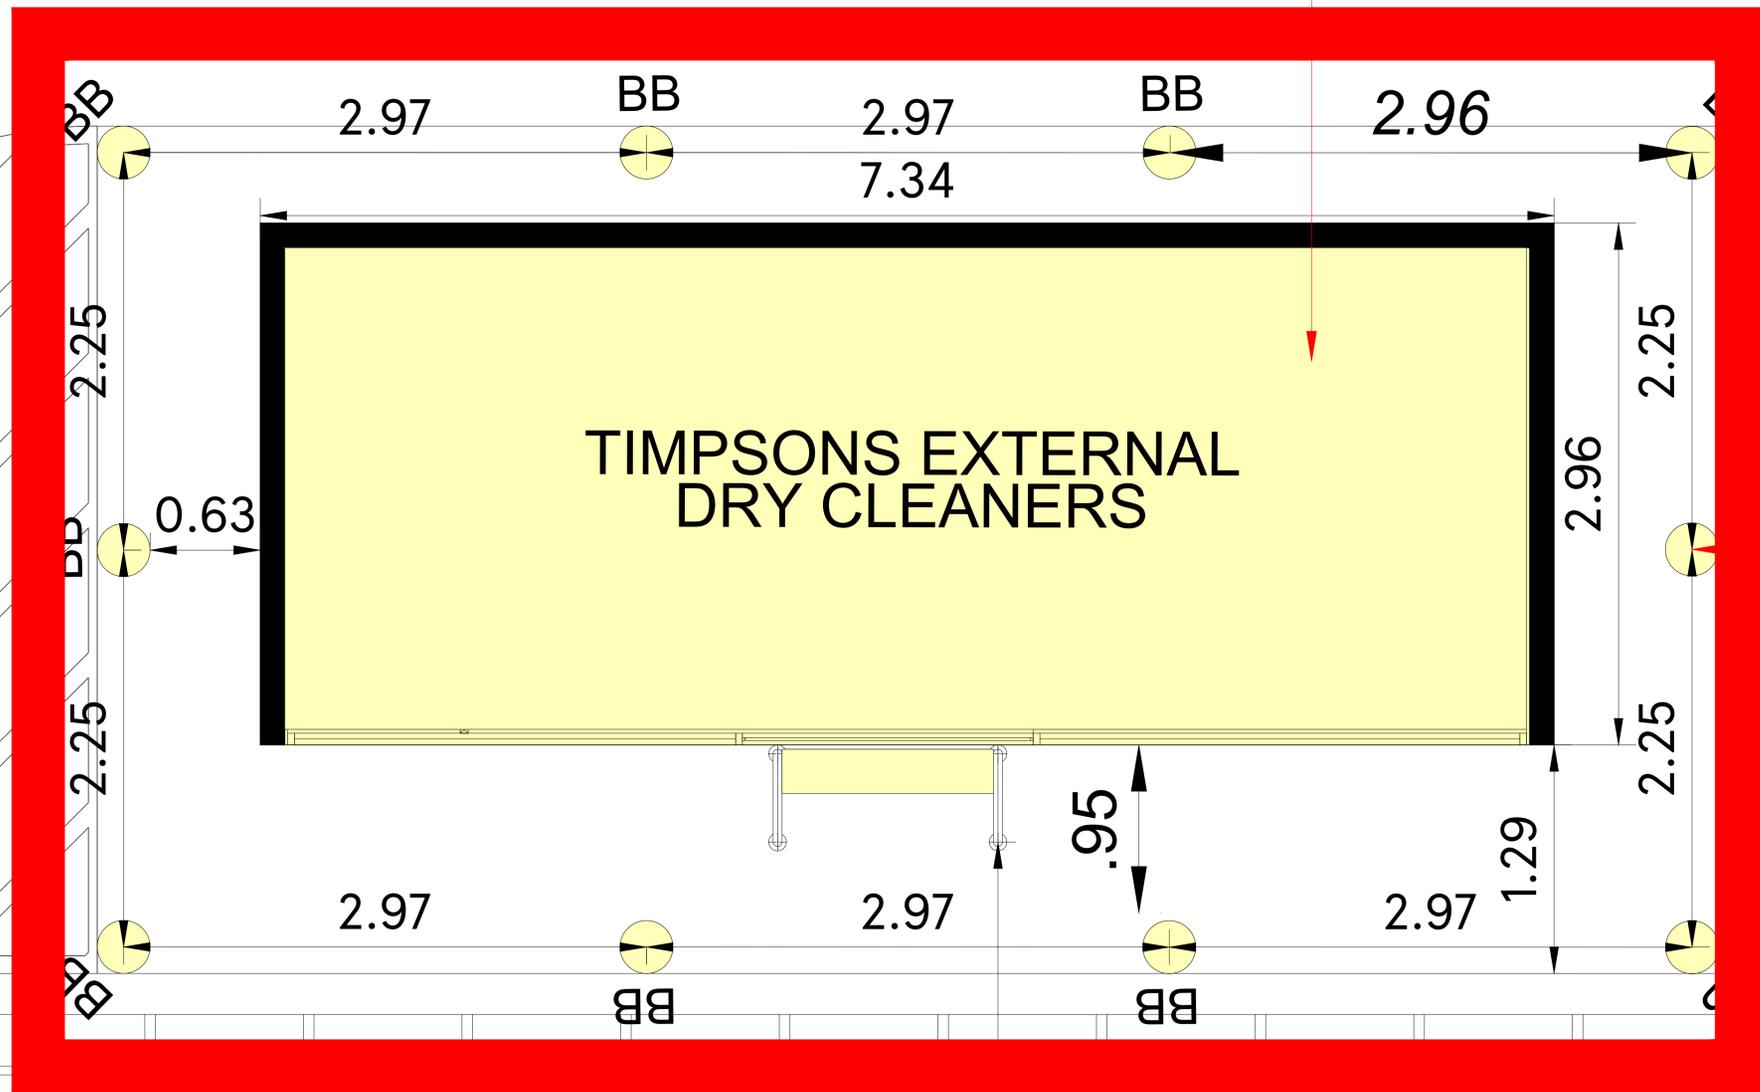

DRAWING NO
02_5939_02D_R1

SCALE
1:20@A1

CHECKED BY
-

DRAWN BY
PRIYANKA V

STORE TYPE
SUPERSTORE

STORE NAME
HAVERHILL

CONTENT
PROPOSED PART SITE PLAN_POD

TESCO
FEASIBILITY PLANNING
STORE PLANNING DEPARTMENT
PROPERTY SERVICES
HIGHWOODS BUILDING, KESTREL WAY
WELWYN GARDEN CITY, HERTFORDSHIRE, AL7 1GB UK
TELEPHONE : 01707 395150

THE COPYRIGHT AND ALL OTHER RIGHTS IN AND RELATING TO THIS PUBLICATION BELONG TO AND ARE THE SOLE PROPERTY OF TESCO STORES LIMITED. ALL RIGHTS ARE RESERVED. NEITHER THE WHOLE NOR ANY PARTS OF THIS PUBLICATION MAY BE REPRODUCED OR TRANSMITTED IN ANY FORM OR BY ANY ELECTRONIC OR MECHANICAL MEANS INCLUDING PHOTOCOPIING AND RECORDING OR FROM ANY RETRIEVAL SYSTEM WITHOUT THE PRIOR WRITTEN LICENCE FROM THE OWNER © 1997 TESCO STORES LIMITED