
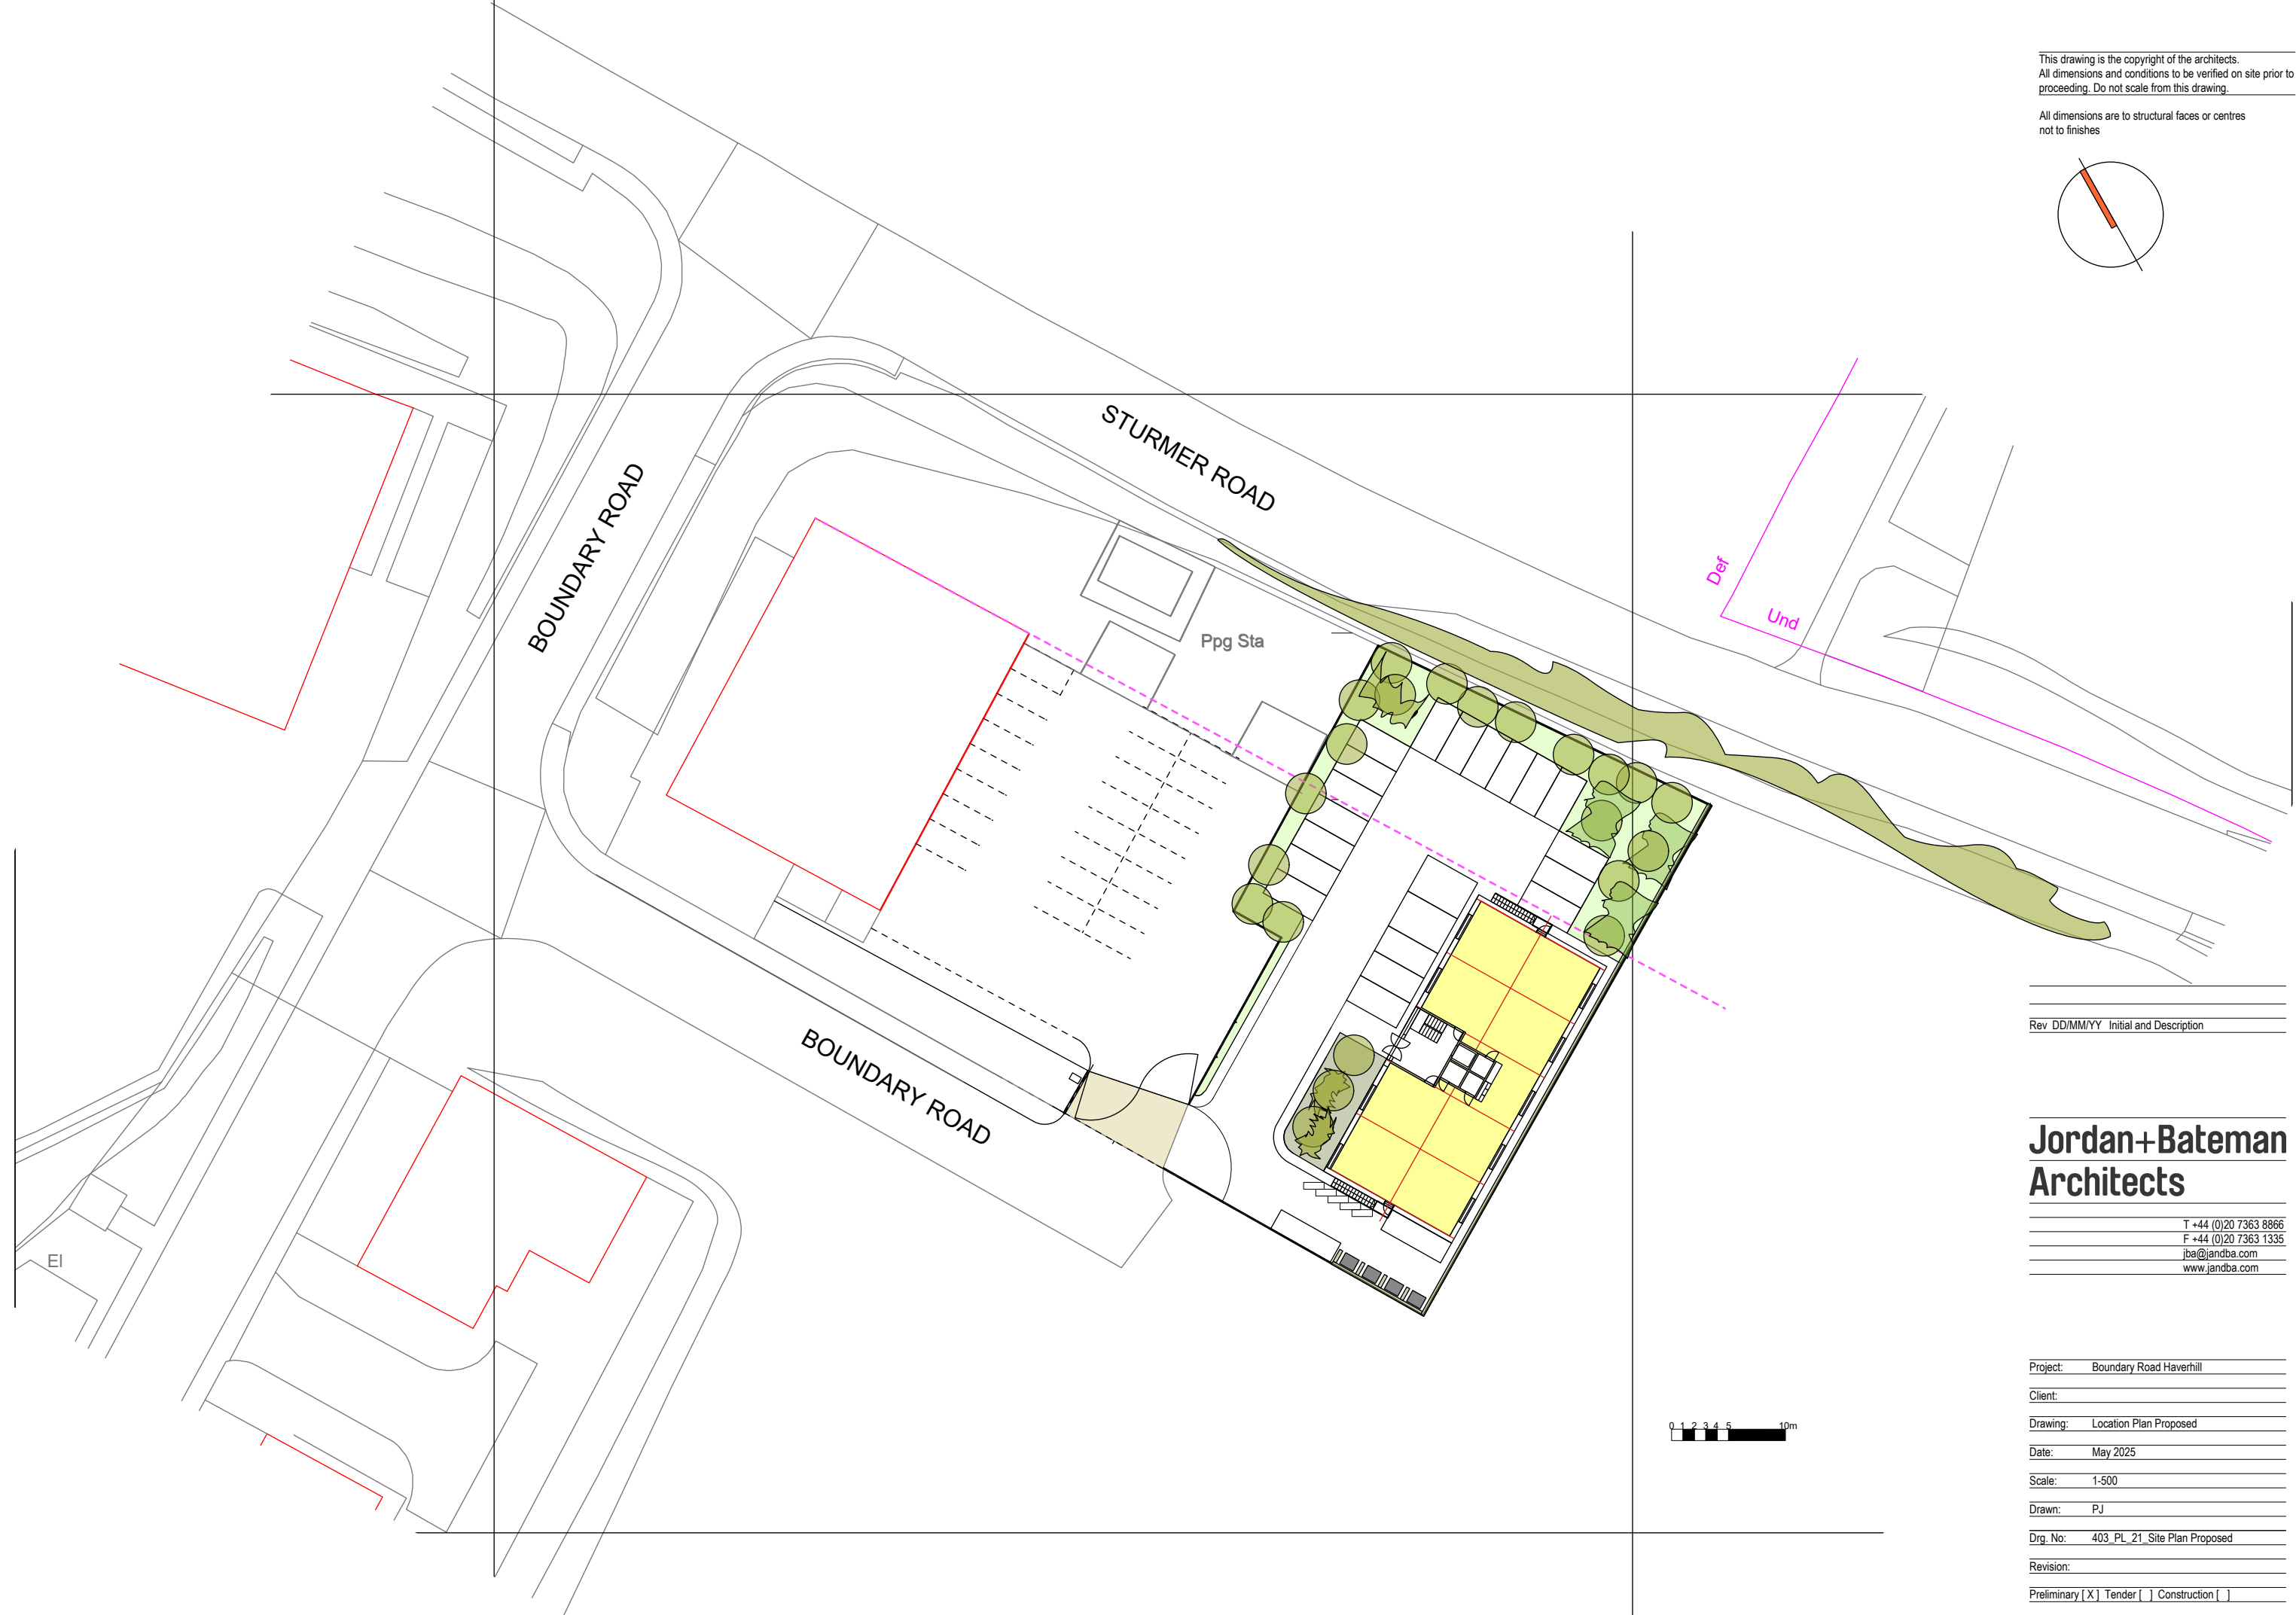


This drawing is the copyright of the architects.  
All dimensions and conditions to be verified on site prior to proceeding. Do not scale from this drawing.

All dimensions are to structural faces or centres  
not to finishes

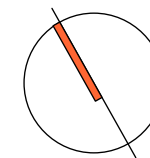

Rev DD/MM/YY Initial and Description

## Jordan+Bateman Architects

T +44 (0)20 7363 8866  
F +44 (0)20 7363 1335  
jba@jandba.com  
www.jandba.com

Project: Boundary Road Haverhill

Client:

Drawing: Location Plan Proposed

Date: May 2025

Scale: 1-500

Drawn: PJ

Drg. No: 403\_PL\_21\_Site Plan Proposed

Revision:

Preliminary  Tender  Construction