

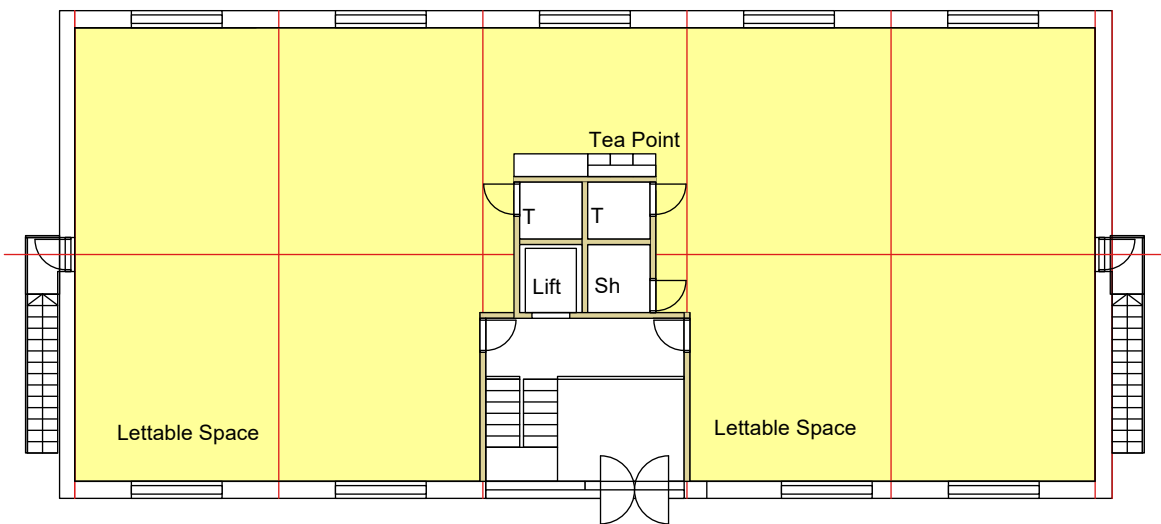


This drawing is the copyright of the architects.
All dimensions and conditions to be verified on site prior to proceeding. Do not scale from this drawing.

All dimensions are to structural faces or centres not to finishes

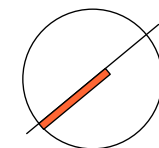

FIRST FLOOR PLAN

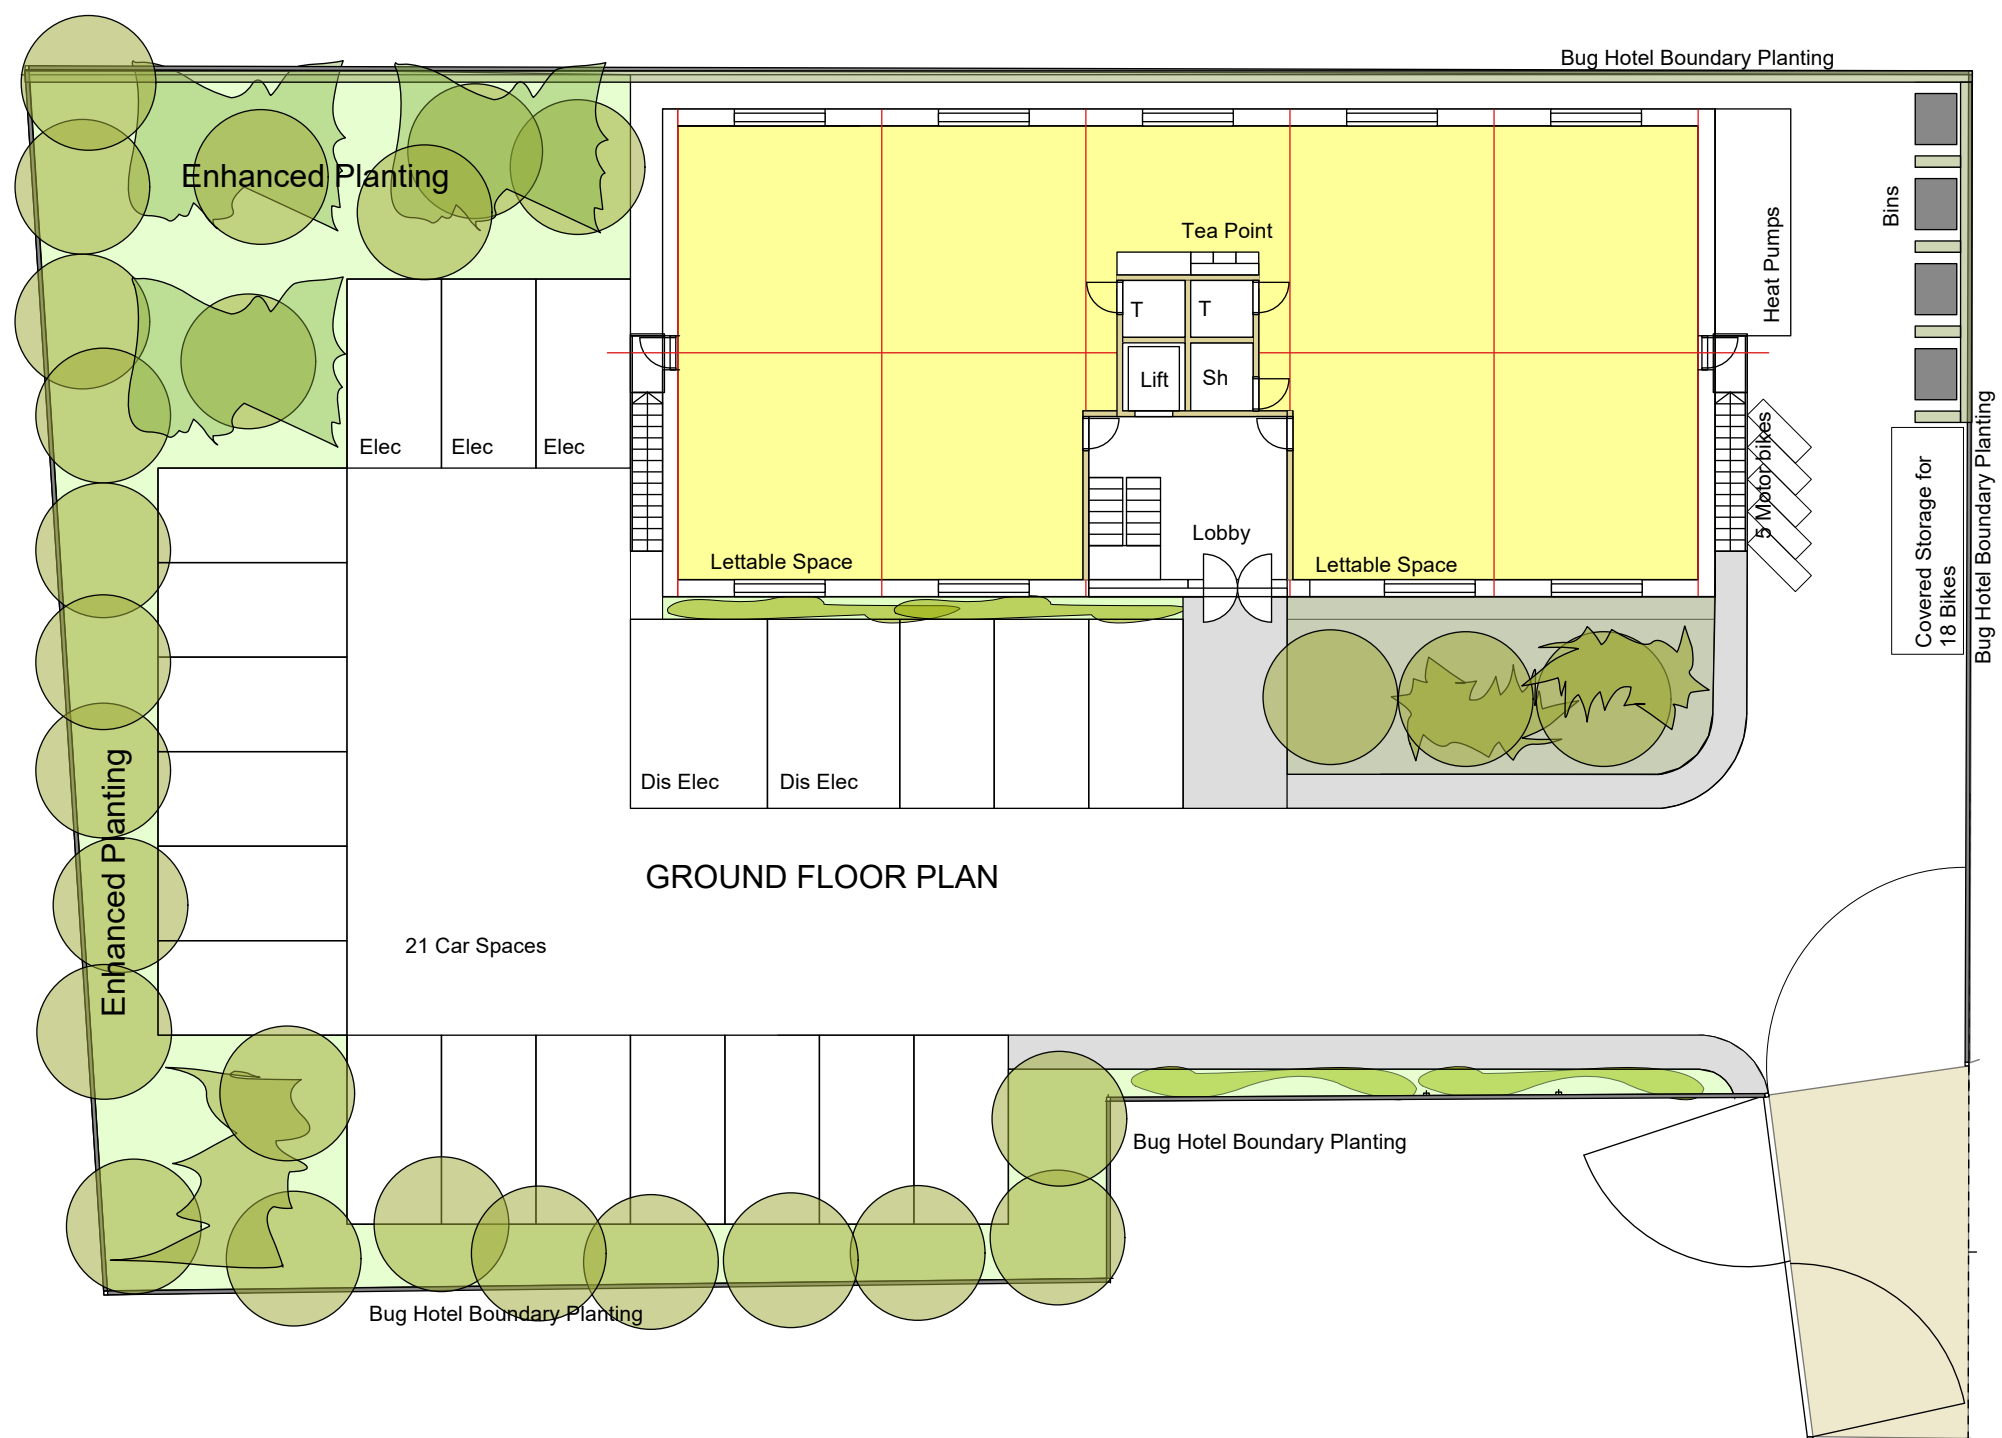

GROUND FLOOR PLAN

Rev	DD/MM/YY	Initial and Description

Jordan+Bateman Architects

T +44 (0)20 7363 8866
F +44 (0)20 7363 1335
jba@jandba.com
www.jandba.com

Project:	Boundary Road Haverhill
Client:	
Drawing:	Plans as Proposed
Date:	May 2025
Scale:	200
Drawn:	PJ
Drg. No:	403_PL_22_Plans as Proposed
Revision:	
Preliminary	<input checked="" type="checkbox"/>
Tender	<input type="checkbox"/>
Construction	<input type="checkbox"/>

