




PROPOSED GA LAYOUT - GROUND FLOOR
1 : 50

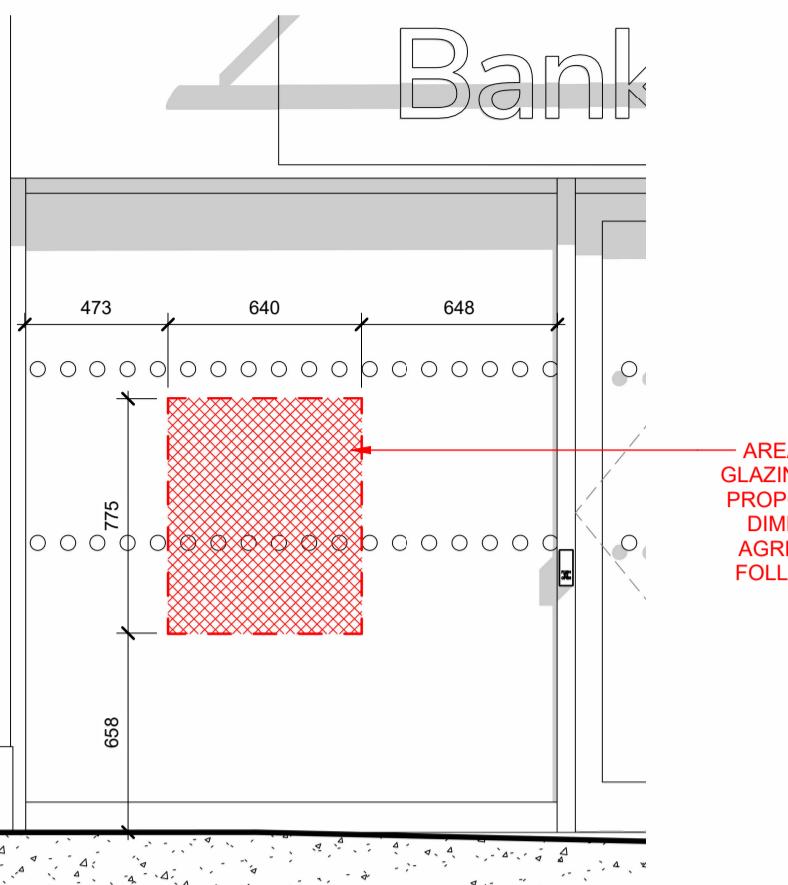

FRONT ELEVATION
1 : 25

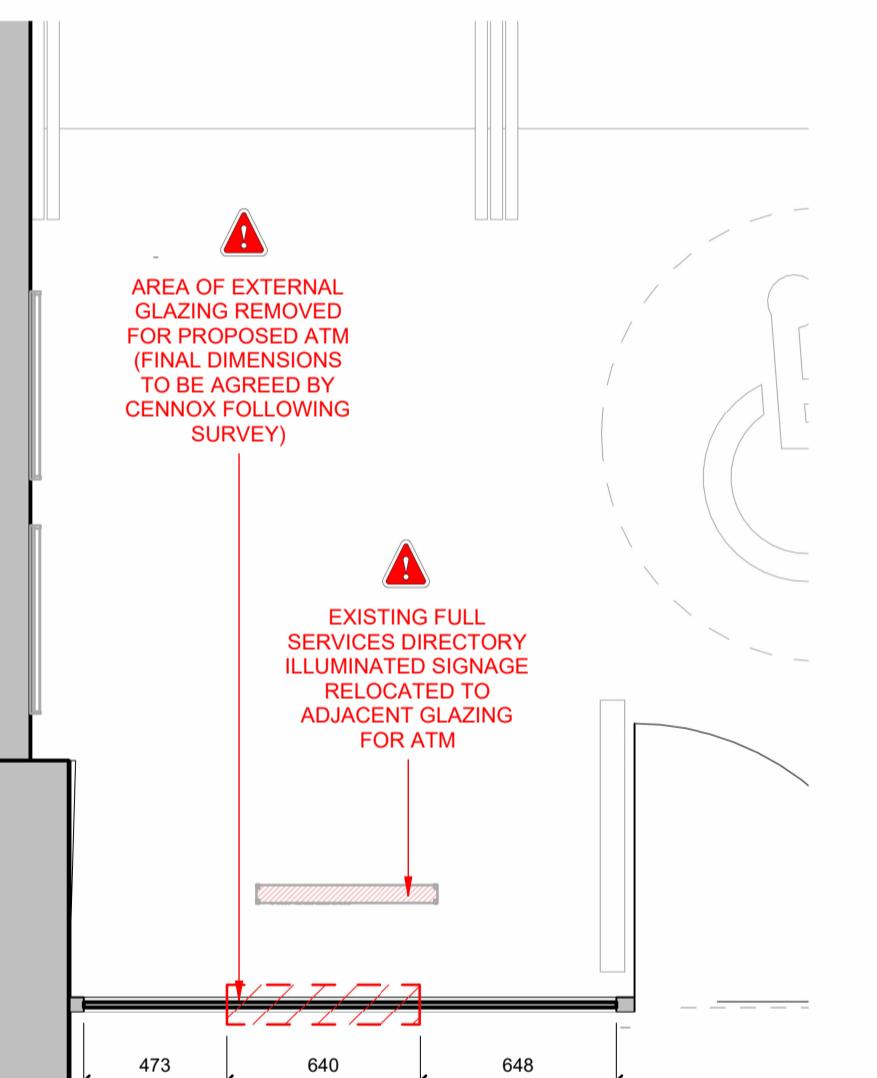

PROPOSED GA LAYOUT - ATM CALLOUT
1 : 25

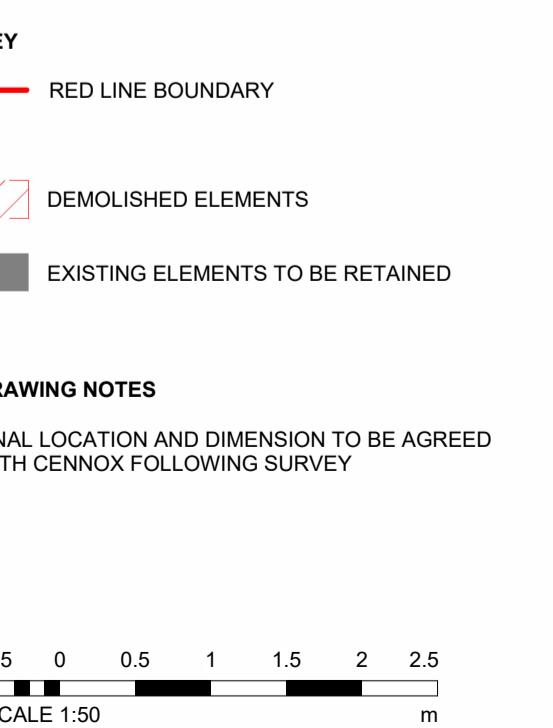

DISCLAIMER NOTES:

- THIS DOCUMENT IS COPYRIGHT OF THE ORIGINATOR AND MUST BE TREATED AS CONFIDENTIAL.
- THIS DOCUMENT MUST NOT BE ALTERED, REPRODUCED OR DISTRIBUTED WITHOUT PRIOR WRITTEN CONSENT OF THE ORIGINATOR.
- THIS DOCUMENT MUST NOT BE ALTERED - THE ORIGINATOR ACCEPTS NO RESPONSIBILITY FOR ANY DISCREPANCIES ARISING AS A RESULT OF THE ORIGINATOR INFORMATION BEING ALTERED.
- ANY DISCREPANCY MUST BE REPORTED TO THE ORIGINATOR.
- DO NOT SCALE THIS DOCUMENT - USE FIGURED DIMENSIONS ONLY.
- ALL DIMENSIONS MUST BE CHECKED ON SITE PRIOR TO COMMENCEMENT OF ANY RELATED WORK.
- THIS DOCUMENT MUST BE READ IN CONJUNCTION WITH ALL SUPPORTING DOCUMENTS PRODUCED BY THE ORIGINATOR AND OTHER PROJECT DISCIPLINES.
- THE ORIGINATOR MAKES NO RESPONSIBILITY FOR THE ACCURACY OF BACKGROUND INFORMATION PRODUCED BY THIRD PARTIES - THIS MUST BE TREATED AS INDICATIVE ONLY.
- USERS OF THIS DOCUMENT ARE RESPONSIBLE FOR CHECKING WHICH REVISION IS CURRENT.
- THE DOCUMENT STATUS "INFORMATION" OR "PRELIMINARY" INDICATES THAT THE DRAWING IS FOR REFERENCE PURPOSES ONLY - THE ORIGINATOR WILL ACCEPT NO RESPONSIBILITY FOR THE COMPLETENESS OF INFORMATION UNDER THIS STATUS.
- THE DOCUMENT STATUS "RECORD" OR "AS BUILT" HAS BEEN PREPARED IN PART BASED UPON INFORMATION FURNISHED BY OTHERS WHERE THIS INFORMATION IS BELIEVED TO BE RELIABLE. THE ORIGINATOR ASSUMES NO RESPONSIBILITY FOR THE ACCURACY OF THIS "RECORD" OR "AS BUILT" DOCUMENT OR FOR ANY ERRORS OR OMISSIONS THAT MAY HAVE BEEN INCORPORATED INTO IT AS A RESULT OF INCORRECT INFORMATION PROVIDED TO THE ORIGINATOR. THOSE RELYING ON THE "RECORD" OR "AS BUILT" DOCUMENT ARE ADVISED TO OBTAIN INDEPENDENT VERIFICATION OF ITS ACCURACY.

DRAWING NOTES:

- CDM REGULATIONS 2015
SIGNIFICANT OR NON-OBVIOUS RISKS AND RISKS WHICH ARE DIFFICULT TO MANAGE ARE IDENTIFIED ON THIS DRAWING USING THE FOLLOWING SYMBOL IDENTIFIED TO THE RIGHT WITH BRIEF ACCOMPANYING TEXT. FOR FURTHER DETAILS OF THE RISKS IDENTIFIED BY DESIGNERS, REFERENCE SHOULD BE MADE TO CDM HAZARD REGISTER.

P01 PLANNING APPLICATION SUBMISSION
18/11/2024 JD JP
REV DESCRIPTION DATE BY CHKD
ORIGINATOR:
RIDGE
TOWER WHARF
CHEESE LANE
BRISTOL
BS2 0JJ
TEL NO: 0117 244 2500
WWW.RIDGE.CO.UK
CLIENT:
INTEGRAL
IN ASSOCIATION WITH:
Banking Hub
PROJECT: UNIT 1, THE CHAUNTRY CENTRE, HIGH STREET, HAVERHILL, CB98AA, UK
TITLE: ATM - PROPOSED DEMOLITION
DRAWN BY: JD SCALE: As indicated @ A1
CHECKED BY: JF DATE: 15/03/2024
STATUS: S5 - SUITABLE FOR REVIEW & ACCEPTANCE
DRAWING No: 5019069 RDG 7300 00 D A 010320P01
PROJECT: ORG: ZONE: LEVEL: TYPE: ROLE: NUMBER: REV:
5019069 RDG 7300 00 D A 010320P01