


Eddisons

Incorporating Barker Storey Matthews

Building & Project Consultancy
The Lawns, 33 Thorpe Road,
Peterborough, PE3 6AB
01733 233445
rory.addisonsmith@eddisons.com
COPYRIGHT OF EDDISONS COMMERCIAL LTD ALL
RIGHTS RESERVED. DRAWING NOT TO BE
REPRODUCED WITHOUT EXPRESS PERMISSION.



EXISTING SECOND FLOOR PLAN

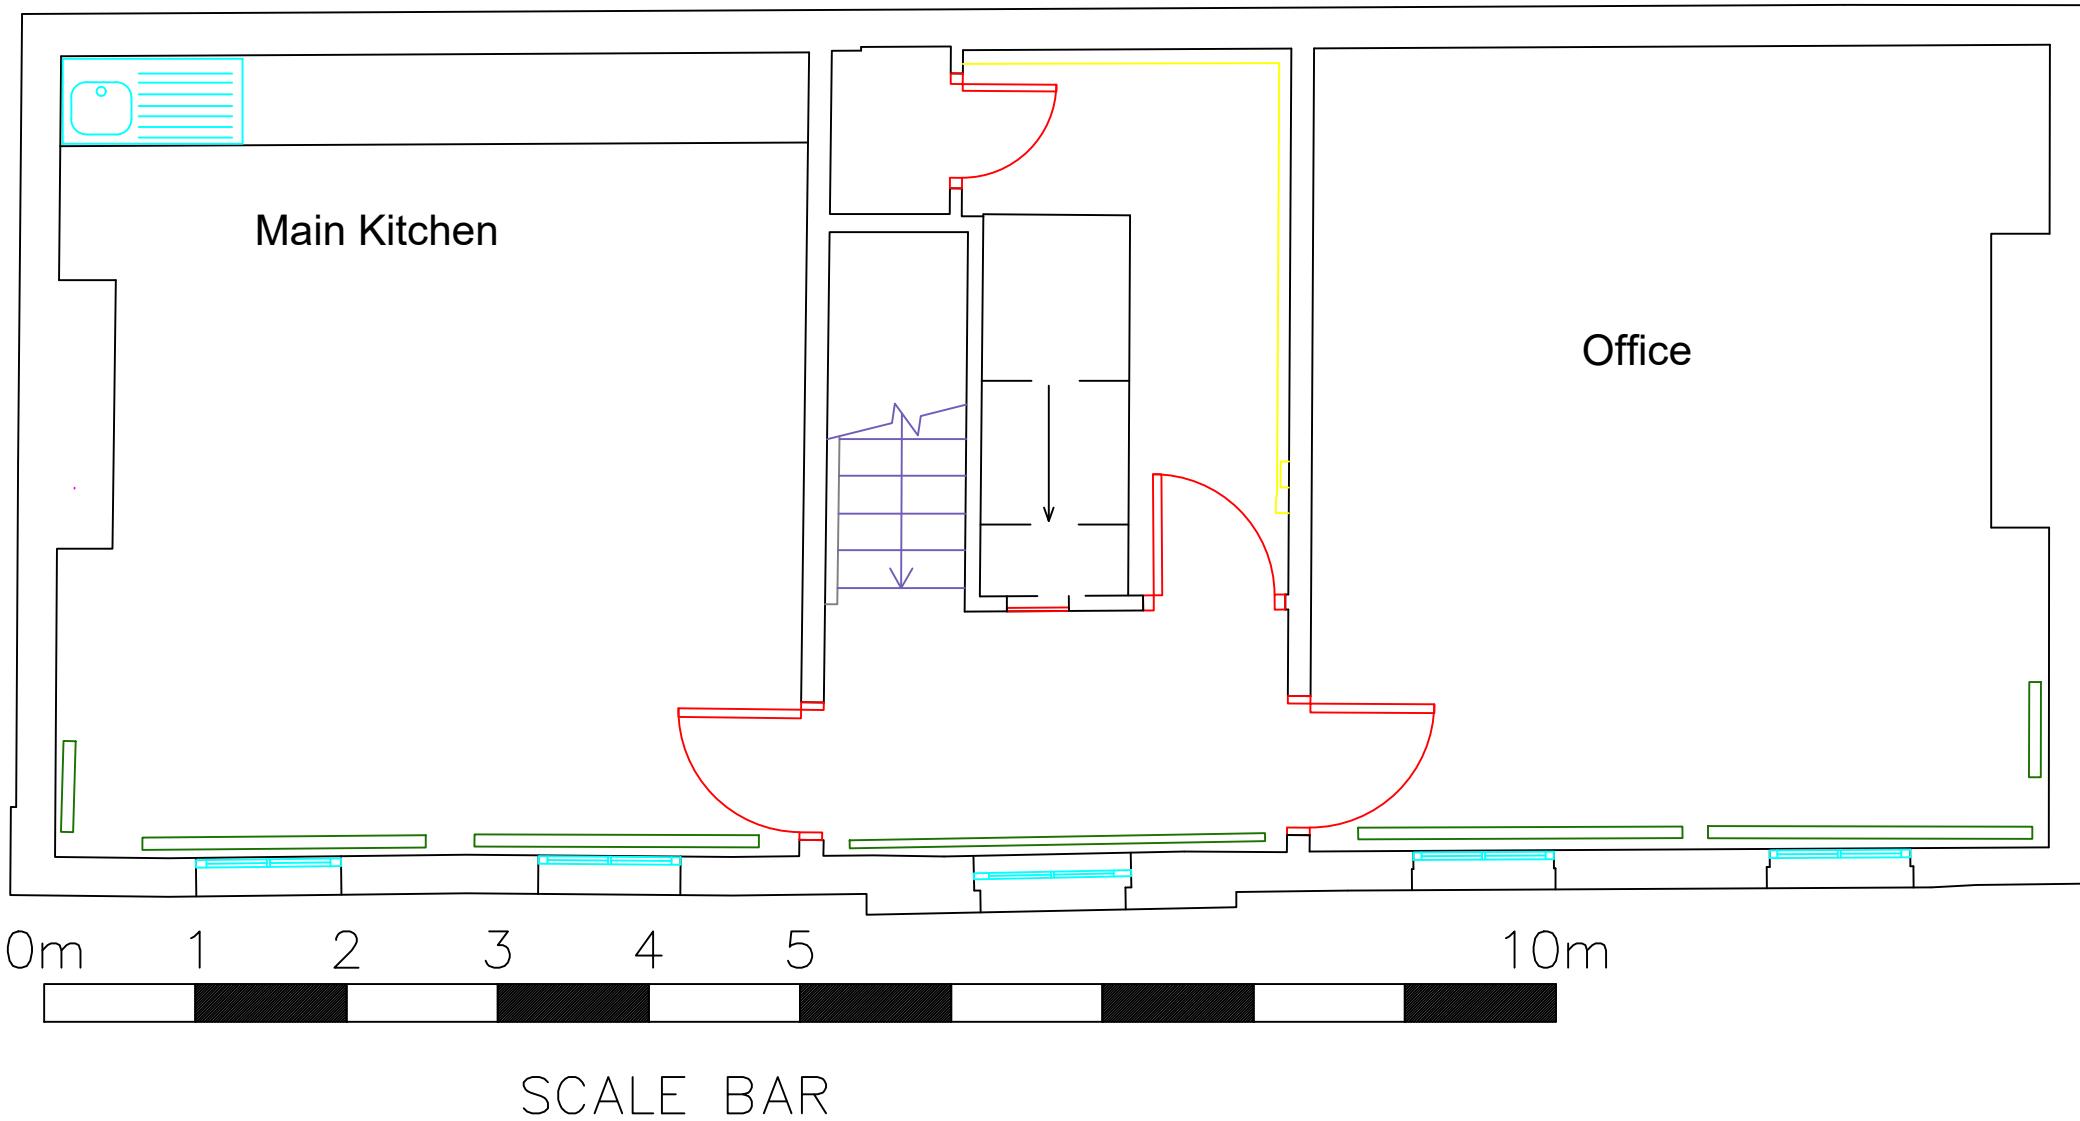

0m 1 2 3 4 5 10m

SCALE BAR

PROJECT TITLE:
39-HIGH-STREET
HAVERHILL
CB9-8AE
-

CLIENT: ADAMS-HARRISON

DRAWING TITLE:
005-EXISTING-SECOND-FLOOR

DRAWN:	CHECKED:	APPROVED:
HS	TM	TM

DATE:	SCALE:	PAPER SIZE
NOV-24	1:50	A3

DRAWING STATUS:
PLANNING

DRAWING No:	REVISION:
1219806-005	-