


FIRST FLOOR PLAN

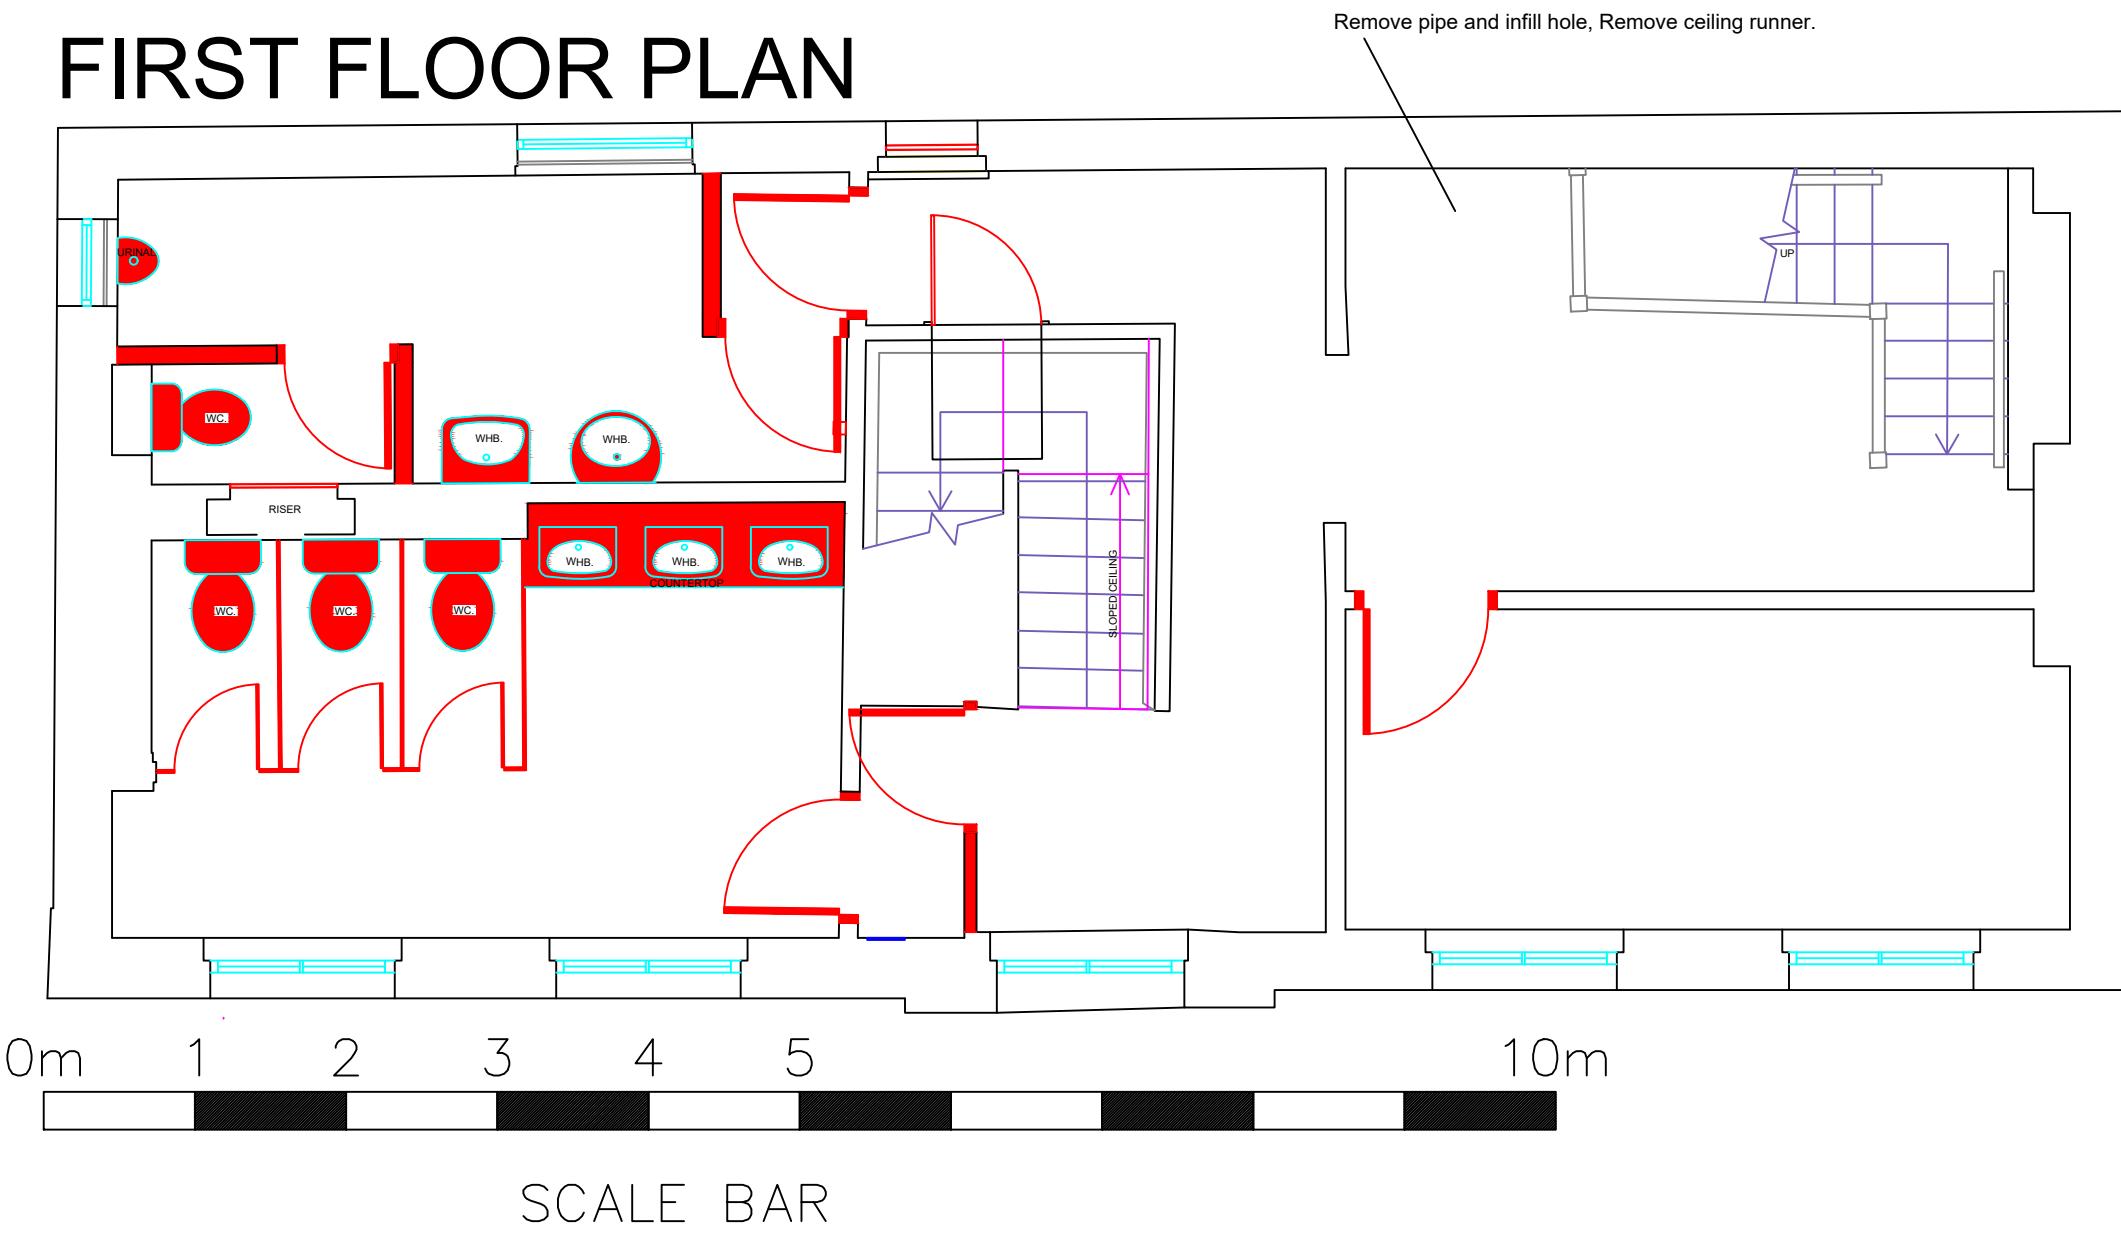

The whole floor is to be refurbished, demolition work to include stripping wallpaper, removal of floor coverings, fixtures and fittings and sanitaryware.

No joinery, doors or skirting boards will remain insitu. The stair balustrades are to be salvaged.

Suitably cap and strip out any unneeded pipework from the bathrooms.

Anything highlighted in red to be suitably removed and disposed of site.

Services;
 -Sockets-Switches-A/C
 Lights-Radiators-Conduit
 -Detectors-Vents
 Are to be suitably removed and disposed off site.

Suitably remove doors and joinery.

The fire escape door and the cupboard door under stairs it are to remain.

Eddisons

Incorporating Barker Storey Matthews

Building & Project Consultancy
 The Lawns, 33 Thorpe Road,
 Peterborough, PE3 6AB
 01733 233445
 rory.addisonsmith@eddisons.com
 COPYRIGHT OF EDDISONS COMMERCIAL LTD ALL
 RIGHTS RESERVED. DRAWING NOT TO BE
 REPRODUCED WITHOUT EXPRESS PERMISSION.



NOTES:

Do not scale from drawing except for the purpose of planning and all dimensions to be checked on site.

Drawings are indicative only and subject to CA approval following the Structural Engineer's and Contractor's design and drawings.

PROJECT TITLE:
 39-HIGH-STREET
 HAVERHILL
 CB9-8AE
 -

CLIENT: ADAMS-HARRISON

DRAWING TITLE:
 007-DEMOLITION-FIRST-FLOOR

DRAWN:	CHECKED:	APPROVED:
HS	TM	TM

DATE:	SCALE:	PAPER SIZE
NOV-24	1:50	A3

DRAWING STATUS:
 PLANNING

DRAWING No:	REVISION:
1219806-007	-