


Eddisons

Incorporating Barker Storey Matthews

Building & Project Consultancy
The Lawns, 33 Thorpe Road,
Peterborough, PE3 6AB
01733 233445
rory.addisonsmith@eddisons.com
COPYRIGHT OF EDDISONS COMMERCIAL LTD ALL
RIGHTS RESERVED. DRAWING NOT TO BE
REPRODUCED WITHOUT EXPRESS PERMISSION.



DEMOLITION SECOND FLOOR PLAN

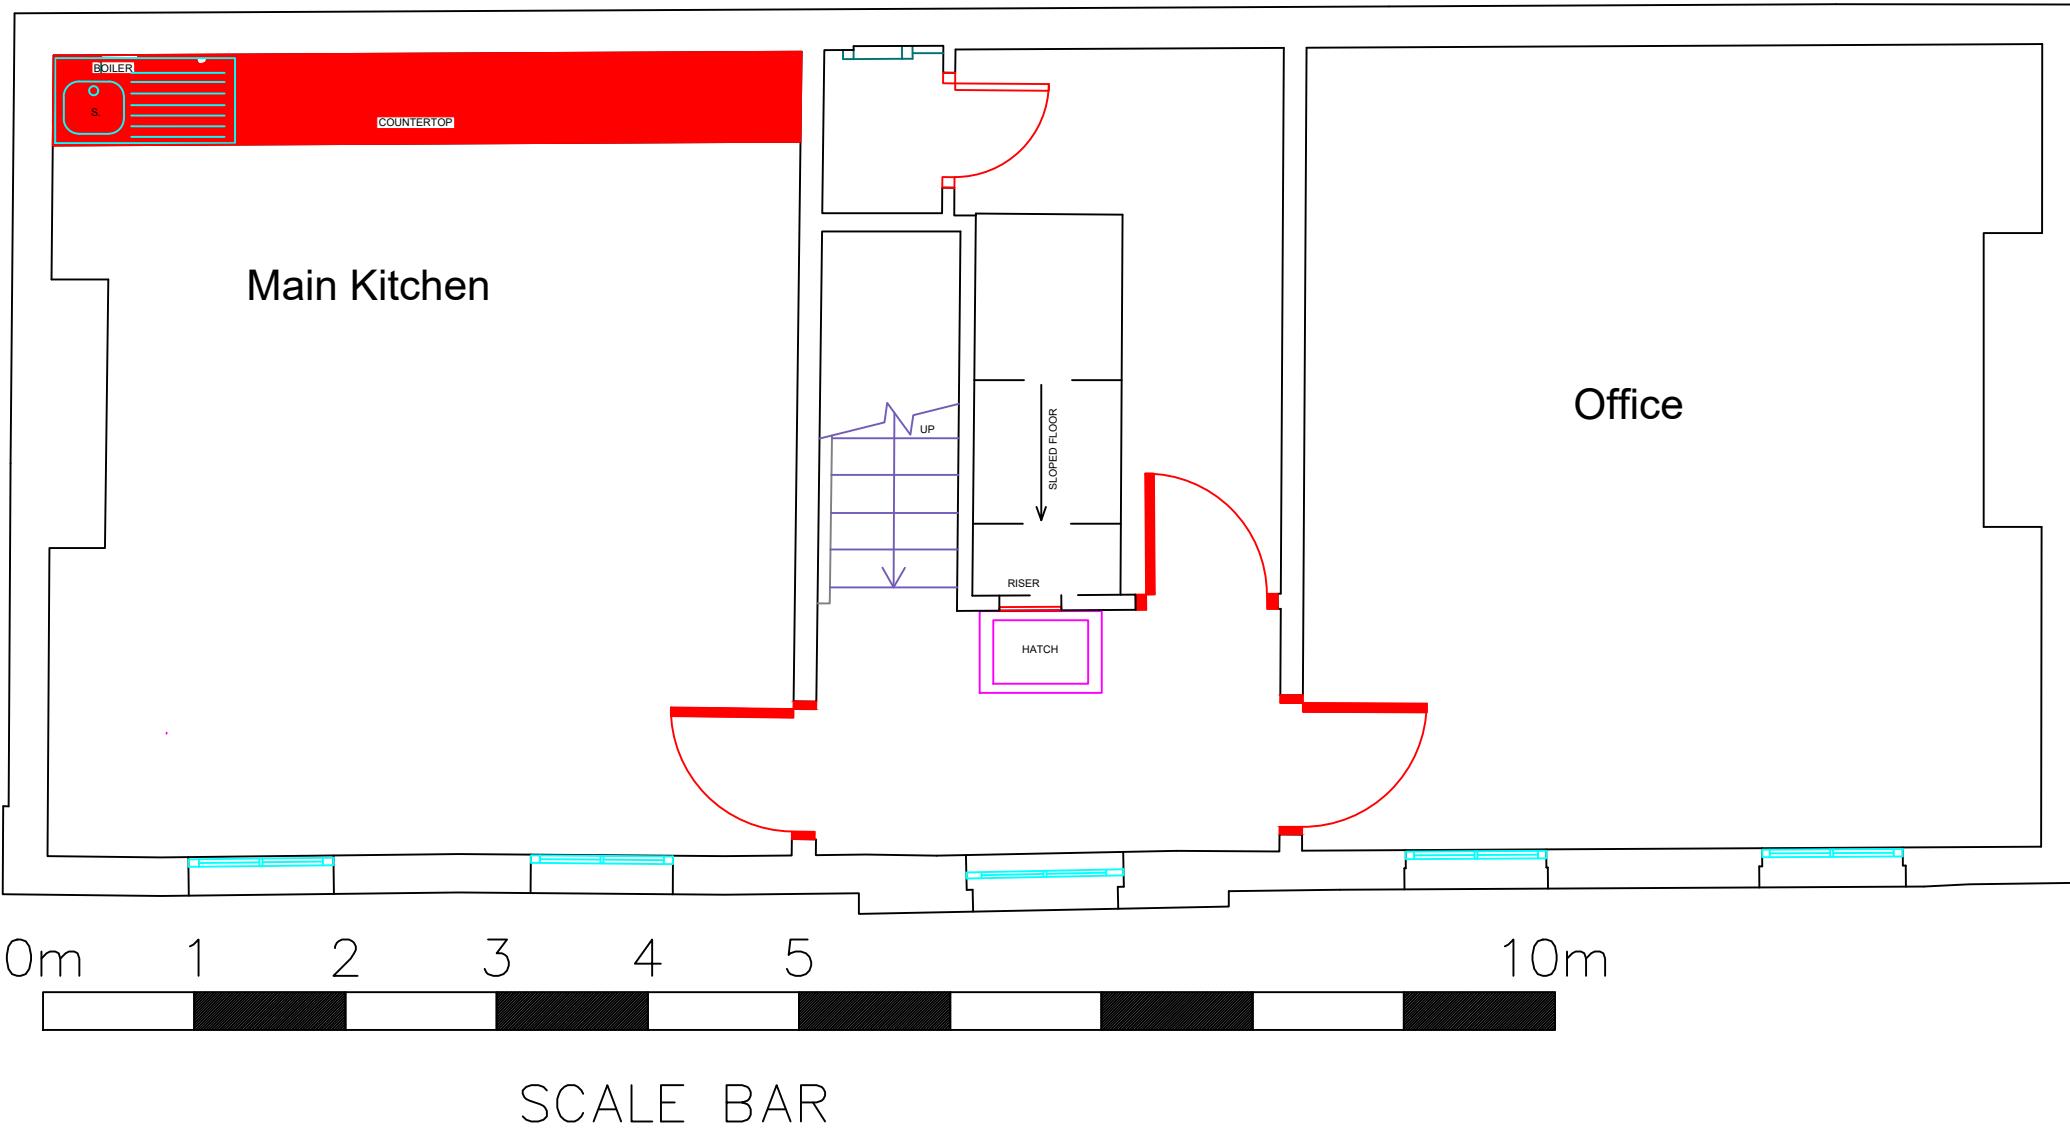

The whole floor is to be refurbished, demolition work to include stripping wallpaper, removal of floor coverings, fixtures and fittings and sanitaryware.

No joinery, doors or skirting boards will remain insitu. The stair balustrades are to be salvaged.

Suitably cap and strip out any unneeded pipework from the bathrooms.
Anything highlighted in red to be suitably removed and disposed of site.

Services;
-Sockets-Switches-A/C-Lights-Radiators-Conduit-Detectors-Vents
Are to be suitably removed and disposed off site.

PROJECT TITLE:
39-HIGH-STREET
HAVERHILL
CB9-8AE
-

CLIENT: ADAMS-HARRISON

DRAWING TITLE:
008-DEMOLITION-SECONF-FLOOR

DRAWN:	CHECKED:	APPROVED:
HS	TM	TM

DATE:	SCALE:	PAPER SIZE
NOV-24	1:50	A3

DRAWING STATUS:
PLANNING

DRAWING No:	REVISION:
1219806-008	-