


Eddisons

Incorporating Barker Storey Matthews

Building & Project Consultancy
The Lawns, 33 Thorpe Road,
Peterborough, PE3 6AB
01733 233445
rory.addisonsmith@eddisons.com
COPYRIGHT OF EDDISONS COMMERCIAL LTD ALL
RIGHTS RESERVED. DRAWING NOT TO BE
REPRODUCED WITHOUT EXPRESS PERMISSION.



PROPOSED SECOND FLOOR PLAN

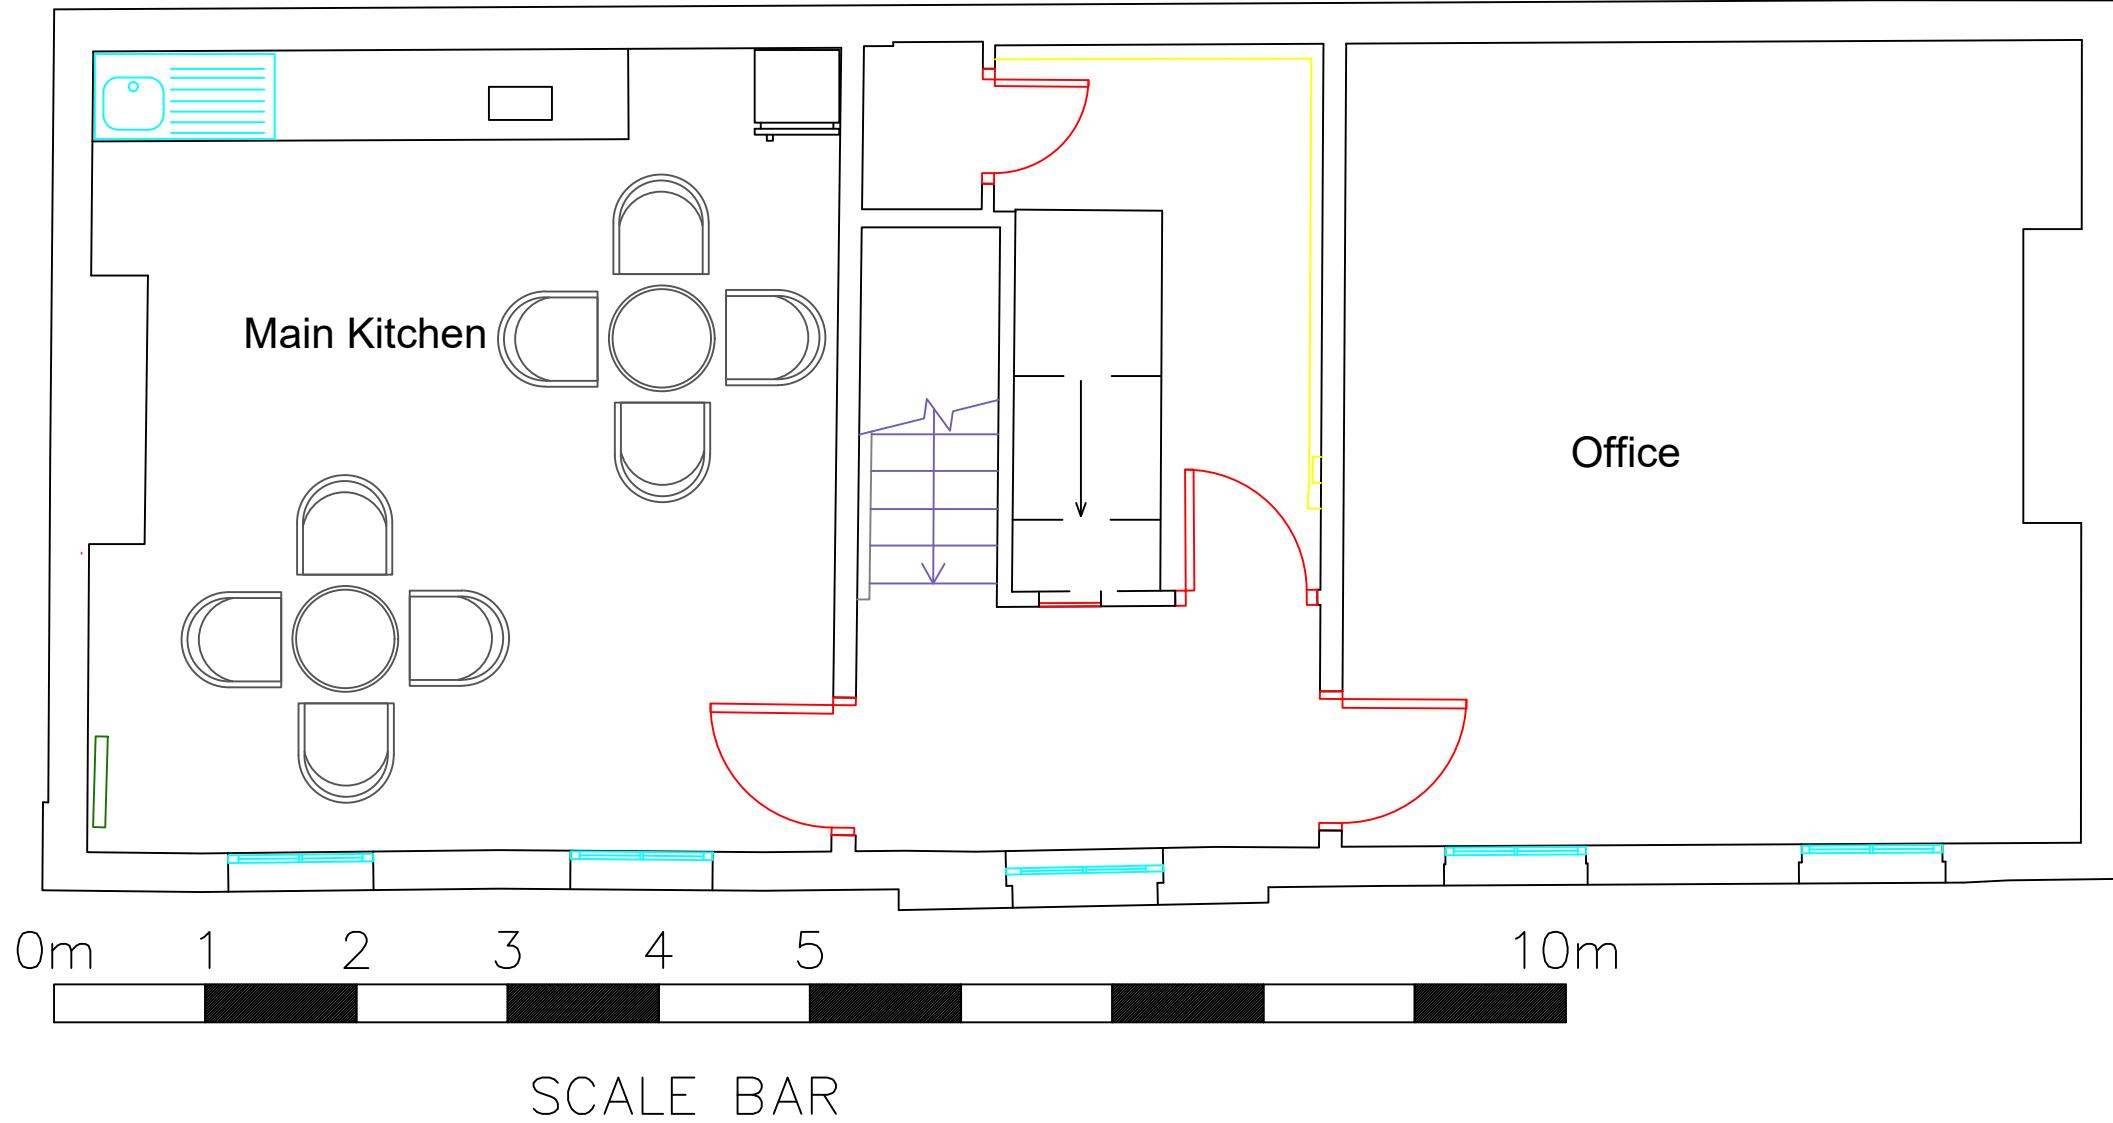

Dismantle the existing kitchen and replace. Units Howdens or similar.

Fit new carpets.

Strip of wall paper, suitably repair plaster and redecorate. Over Bored ceiling and skim then decorate.

Services see (M&E) drawing.

PROJECT TITLE:
39-HIGH-STREET
HAVERHILL
CB9-8AE
-

CLIENT: ADAMS-HARRISON

DRAWING TITLE:
011-PROPOSED-SECOND-FLOOR

DRAWN:	CHECKED:	APPROVED:
HS	TM	TM

DATE:	SCALE:	PAPER SIZE
NOV-24	1:50	A3

DRAWING STATUS:
PLANNING

DRAWING No:	REVISION:
1219806-011	-