

P1 -	Planning Submission	- July 21
P2 -	NMA (Minor Elevational Changes)	- April 23
P3 -	S73 (Minor Changes to the scheme)	- March 25


• Railings proposed in front of access door at end of corridor
• Patios have been changed to walkout balconies on ground floor
• Front Retaining wall amended



ELEVATION AA

Material Schedule:

MAIN BRICKWORK 1	-	Ibstock Brick, Mercia Weathered Orange
MAIN BRICKWORK 2	-	Ibstock Brick, Leicester multi cream stock
STONEWORK	-	Reconstituted Stone
ROOF TILE 1	-	Marley Eternit Edgemere - Smooth Grey
ROOF TILE 2	-	Marley Eternit Edgemere - Old English Dark Red
WINDOWS	-	White UPVC windows throughout
BOUNDARY TREATMENT	-	See Site Plan drawing
RAINWATER GOODS	-	Black UPVC

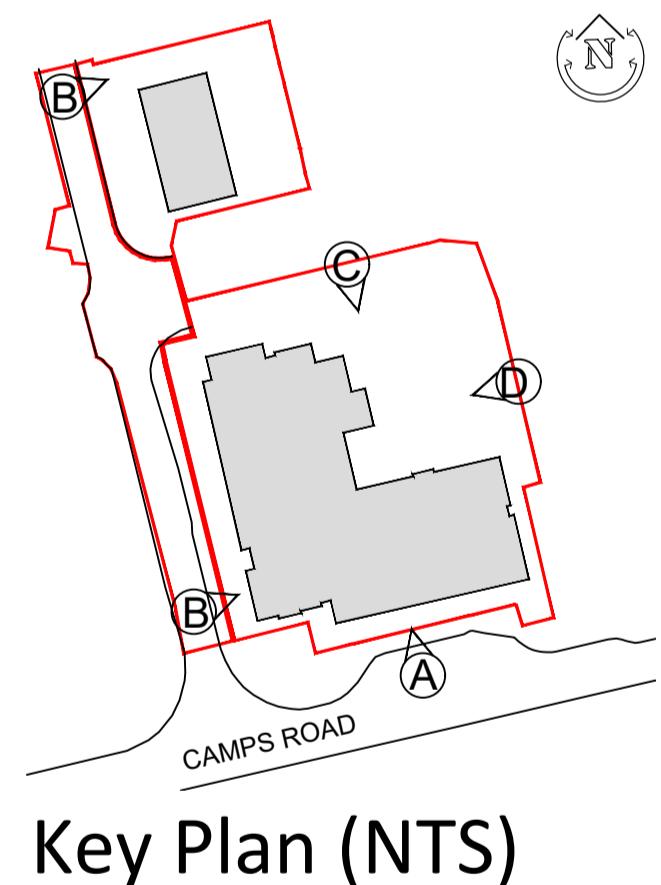

Key Plan (NTS)

Churchill Living
Your lifestyle • Your choice
Churchill House • Byfleet • Surrey • KT14 7AG
Tel: (01932) 338700

planningissues
TOWN PLANNING AND ARCHITECTURE
Churchill House • Christchurch Road
Parkside • Ringwood
Hampshire BH24 3SG
Telephone: (01425) 462372 Fax: (01425) 462101

Project Title
PROPOSED CHURCHILL LIVING APARTMENTS
SITE OPPOSITE CL DEVELOPMENT
Camps Road
HAVERHILL, CB9 8HF

Drawing Title
ELEVATION AA
PLANNING [SECTION 73]

Scale 1:150 @ A1 Date JUNE 2021
Drawn BRS Checked BS
Drawing No. Rev.
40033HH-PLO6 P3
PLOT DATE: 20 March 2025